


# LOCATION PLAN

**Addison Industrial Estate, 702b Field End Road, Ruislip HA4 0QP**

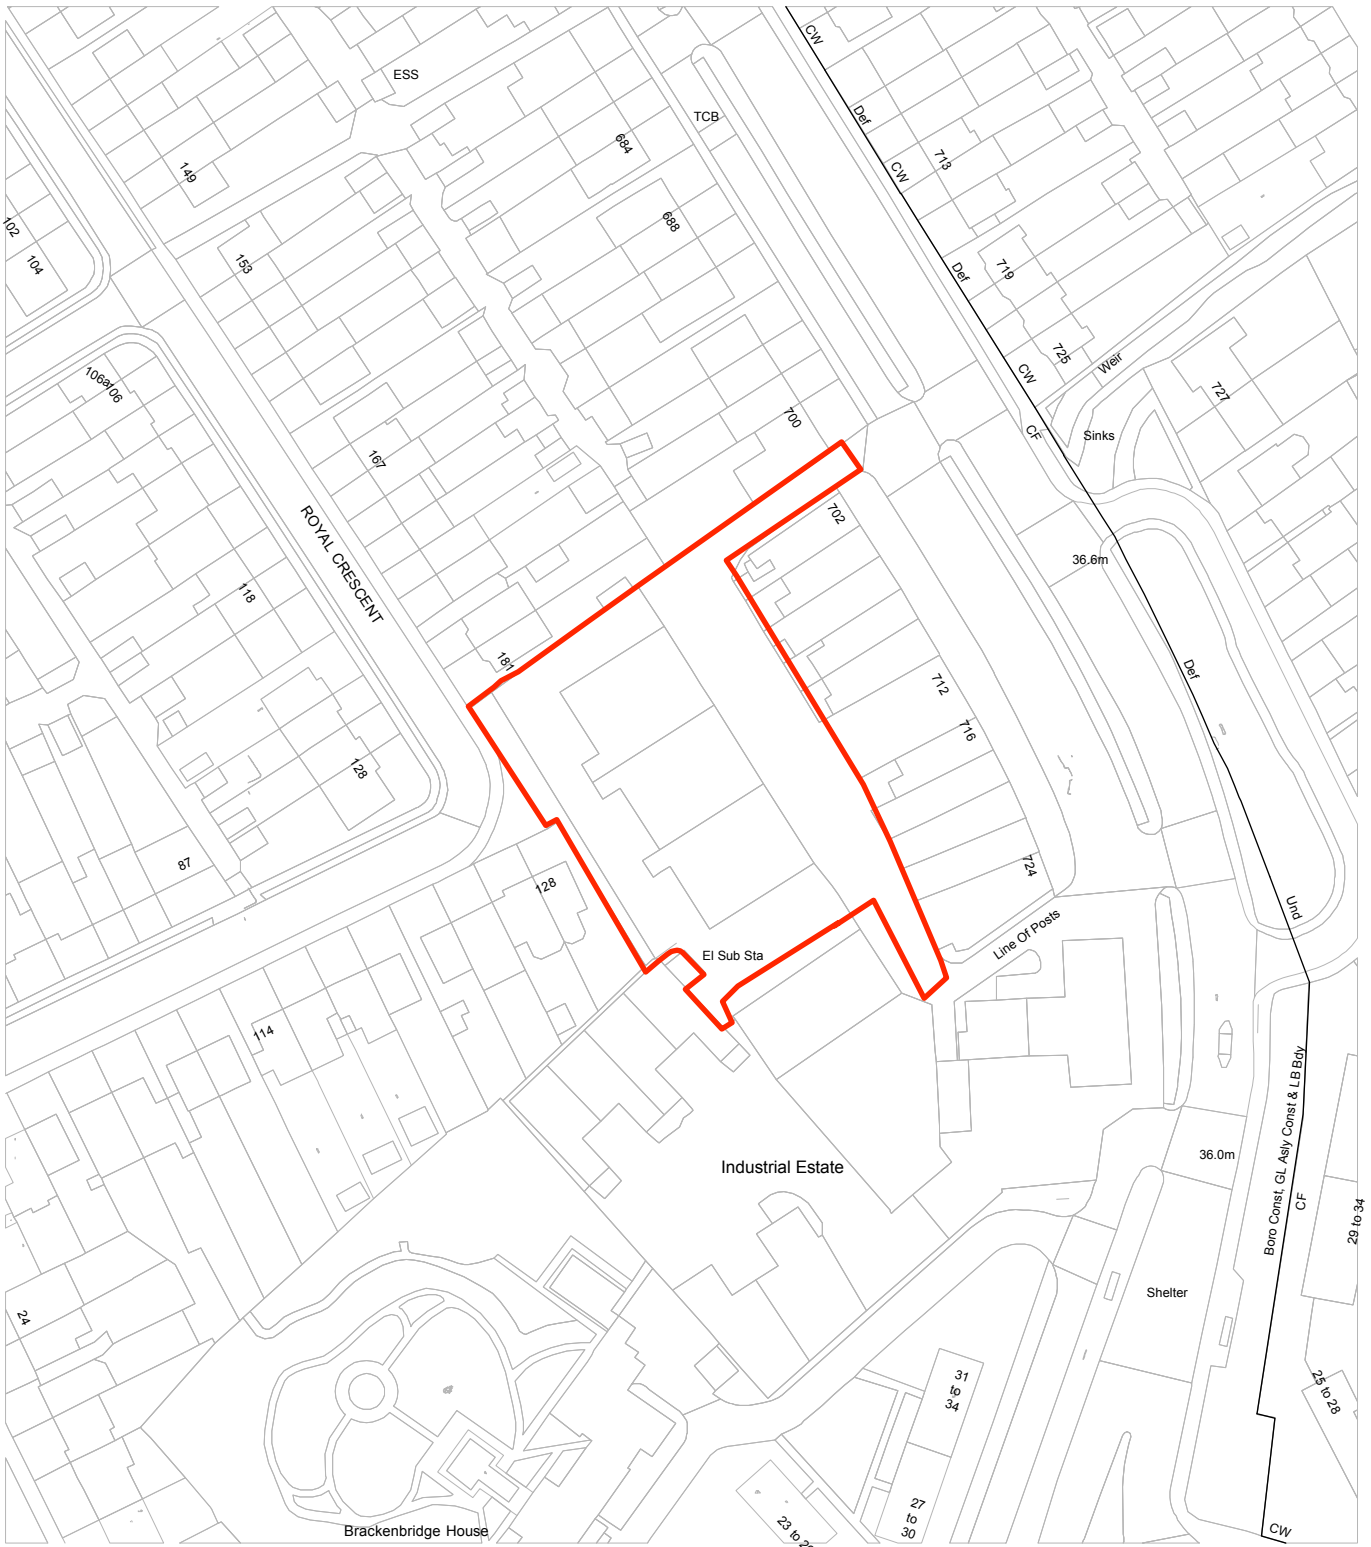

ReQuestAPI  
Map number: TQRQM23090104341685  
Map created by: [unreadable]  
Map created on: [unreadable]  
Map created at: [unreadable]  
Map created for: [unreadable]  
Map created by: [unreadable]  
Map created on: [unreadable]  
Map created at: [unreadable]  
Map created for: [unreadable]



SCALE 1:1250

