


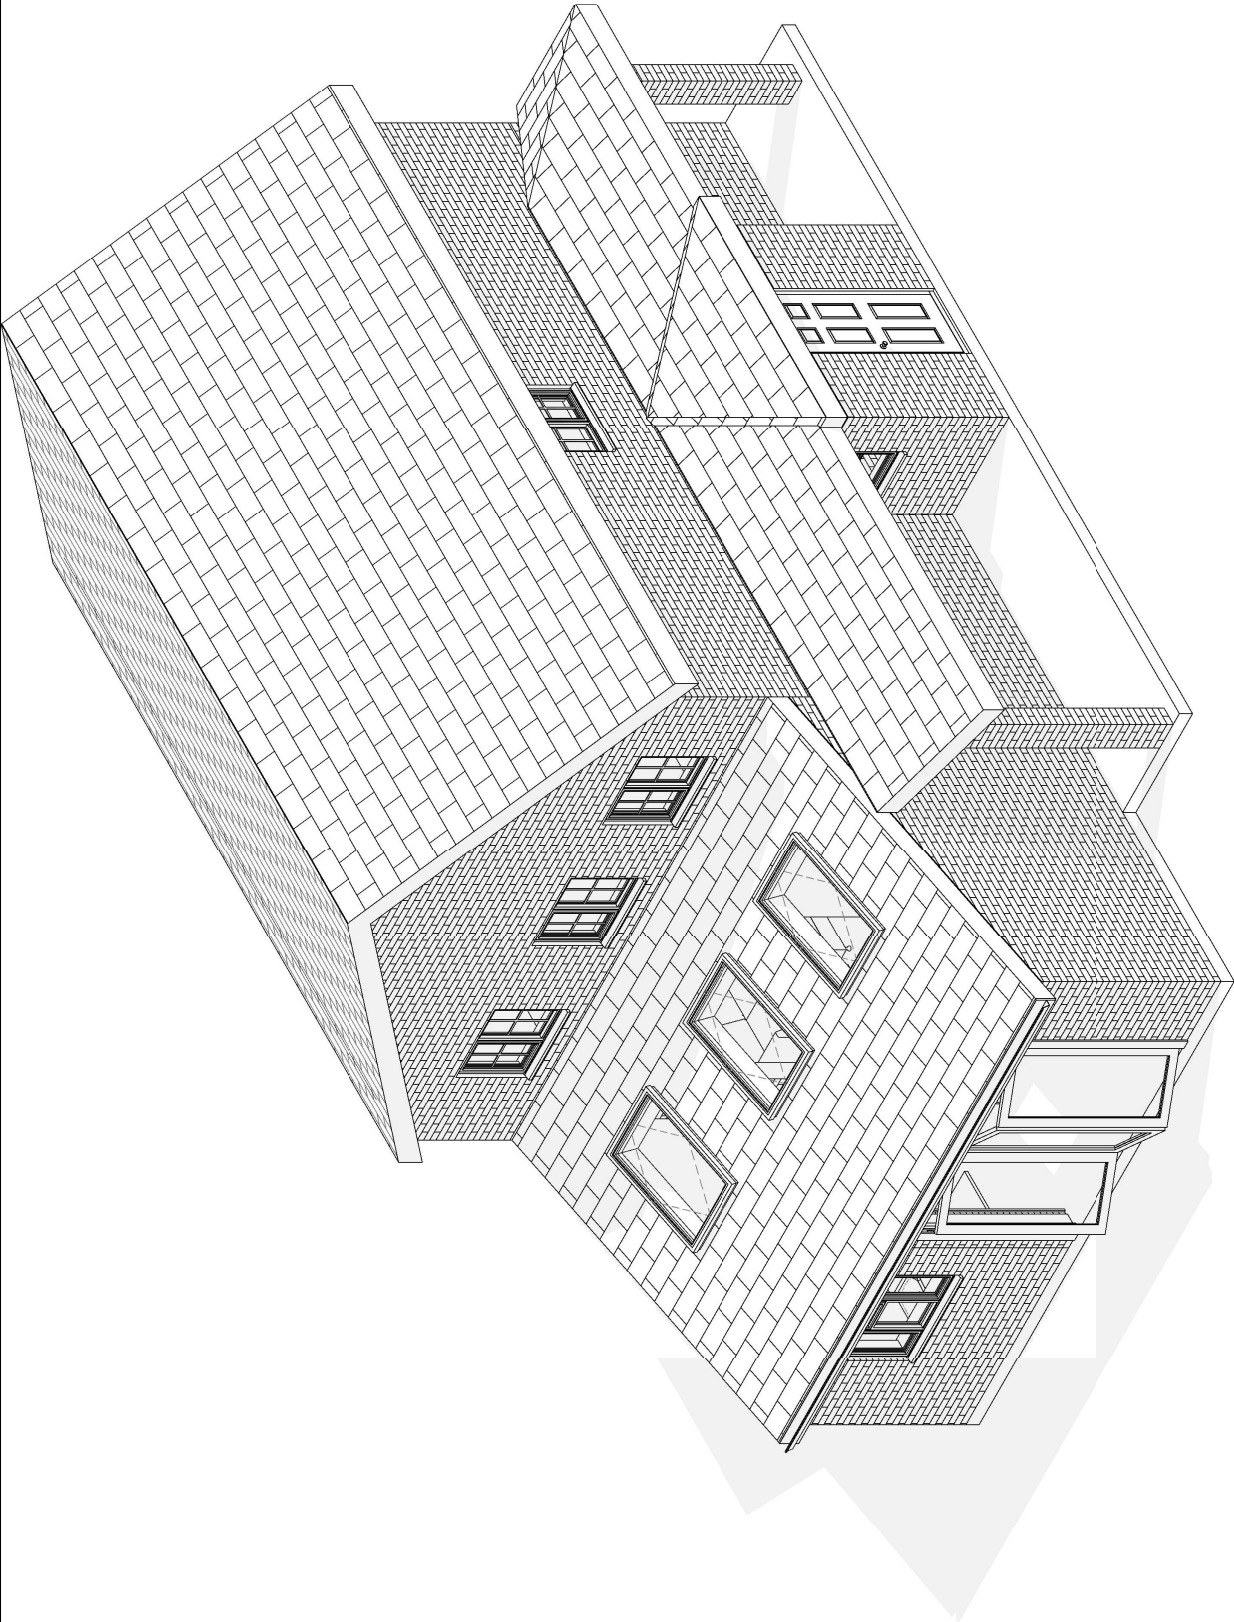

Dariaq Abdi
62 Worcester Gardens
Sough
SL1 2DB
t:0757548898
Dariaq_a@outlook.com

All measurements to be checked prior to construction.
Any changes to be reported back.
Contractor responsible for calling out building control
officer as required at stages requested by council.

ISSUE: **TENDER ISSUE**
PROJECT: **88 Mulberry Cres, West Drayton UB7 9AH**

TITLE: **3D**
Scale: (# A3)
Date: **May 2022**

DWG NO:
By: Dariaq
Author