


EXISTING SIDE ELEVATION

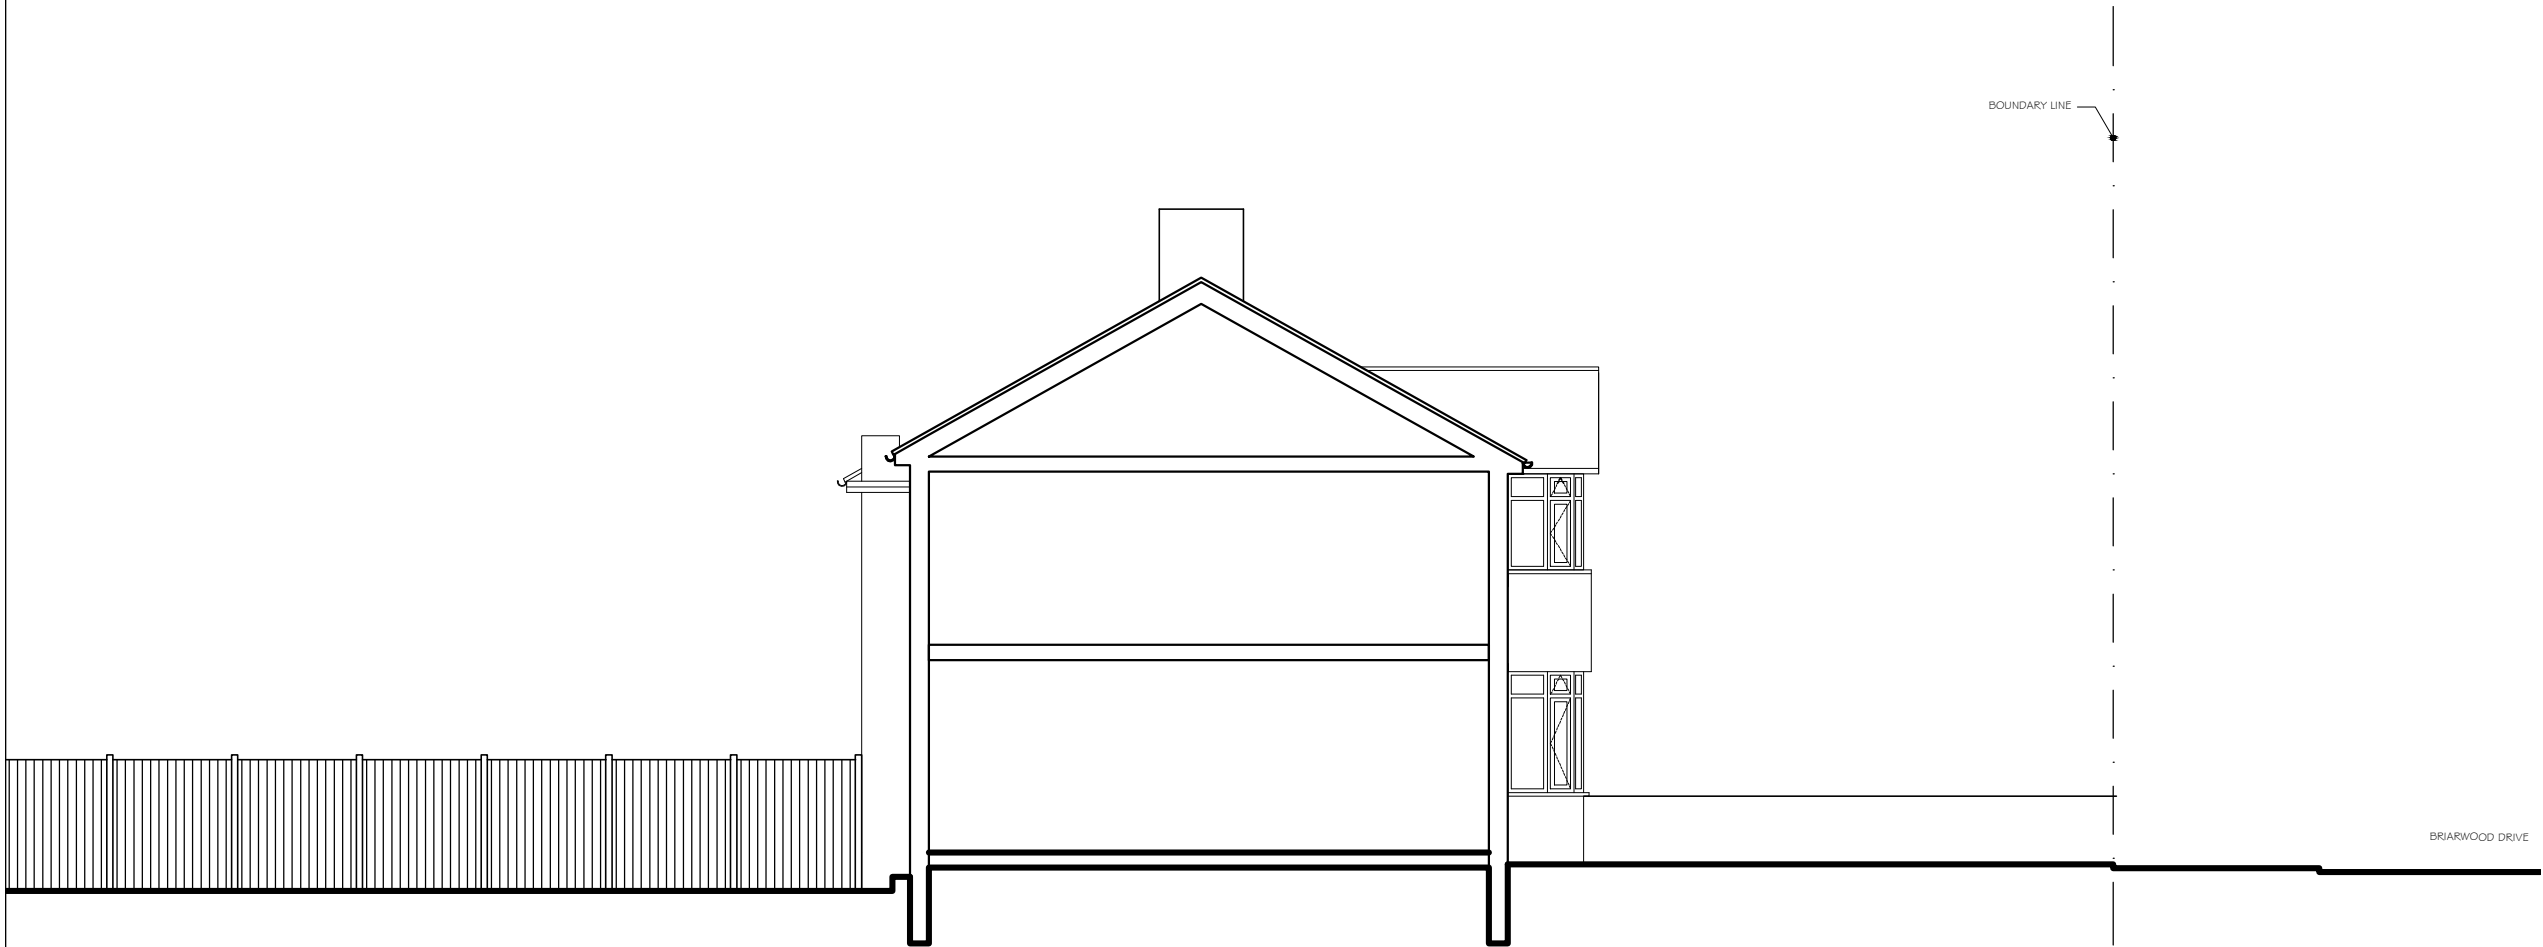

EXISTING SIDE ELEVATION

NOTES

- 1.ALL THE DIMENSIONS TO BE CHECKED AT SITE AS WORK COMMENCES.
- 2.ANY DISCREPANCIES OR OMISSIONS FOUND IN THE DRAWINGS SHALL BE REPORTED TO THE ARCHITECT IMMEDIATELY.
- 3.FOLLOW WRITTEN DIMENSIONS ONLY AND DO NOT SCALE THE DRAWING.
- 4.ALL THE DIMENSIONS ARE IN MM UNLESS NOTED OTHERWISE.
- 5.THIS PROPOSAL MUST NOT BE USED FOR ANY OTHER PURPOSE OTHER THAN STATED BELOW.
- 6.NO WORK TO BE CARRIED OUT PRIOR TO THE APPROVAL OF THE DRAWINGS UNDER THE TOWN PLANNING AND COUNTRY PLANNING ACTS AND THE BUILDING REGULATIONS.

PROJECT-
64 Briarwood Drive
Northwood
HA6 1PW


DRAWING STATUS
PLANNING

DRAWING TITLE
EXISTING SIDE
ELEVATIONS

SCALE- 1:100/A3	DRAWN BY-
DATE- DEC 2022	PROJ NO -
DRG NO- AR-P05	REVISION-

CAD FILE

ARCHITECTS :

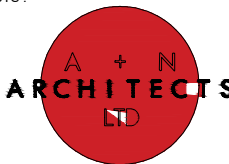

COPY RIGHT
THIS DRAWING IS THE PROPERTY OF A & N ARCHITECTS AND SHALL NOT BE COPIED, REPRODUCED OR USED FOR THE PURPOSE OTHER THAN WHICH IT HAS BEEN PREPARED.