


NOTES

1. ALL THE DIMENSIONS TO BE CHECKED AT SITE AS WORK COMMENCES.  
2. ANY DISCREPANCIES OR OMISSIONS FOUND IN THE DRAWINGS SHALL BE REPORTED TO THE ARCHITECT IMMEDIATELY.  
3. FOLLOW WRITTEN DIMENSIONS ONLY AND DO NOT SCALE THE DRAWING.  
4. ALL THE DIMENSIONS ARE IN MM UNLESS NOTED OTHERWISE.  
5. THIS PROPOSAL MUST NOT BE USED FOR ANY OTHER PURPOSE OTHER THAN STATED BELOW.  
6. NO WORK TO BE CARRIED OUT PRIOR TO THE APPROVAL OF THE DRAWINGS UNDER THE TOWN PLANNING AND COUNTRY PLANNING ACTS AND THE BUILDING REGULATIONS.

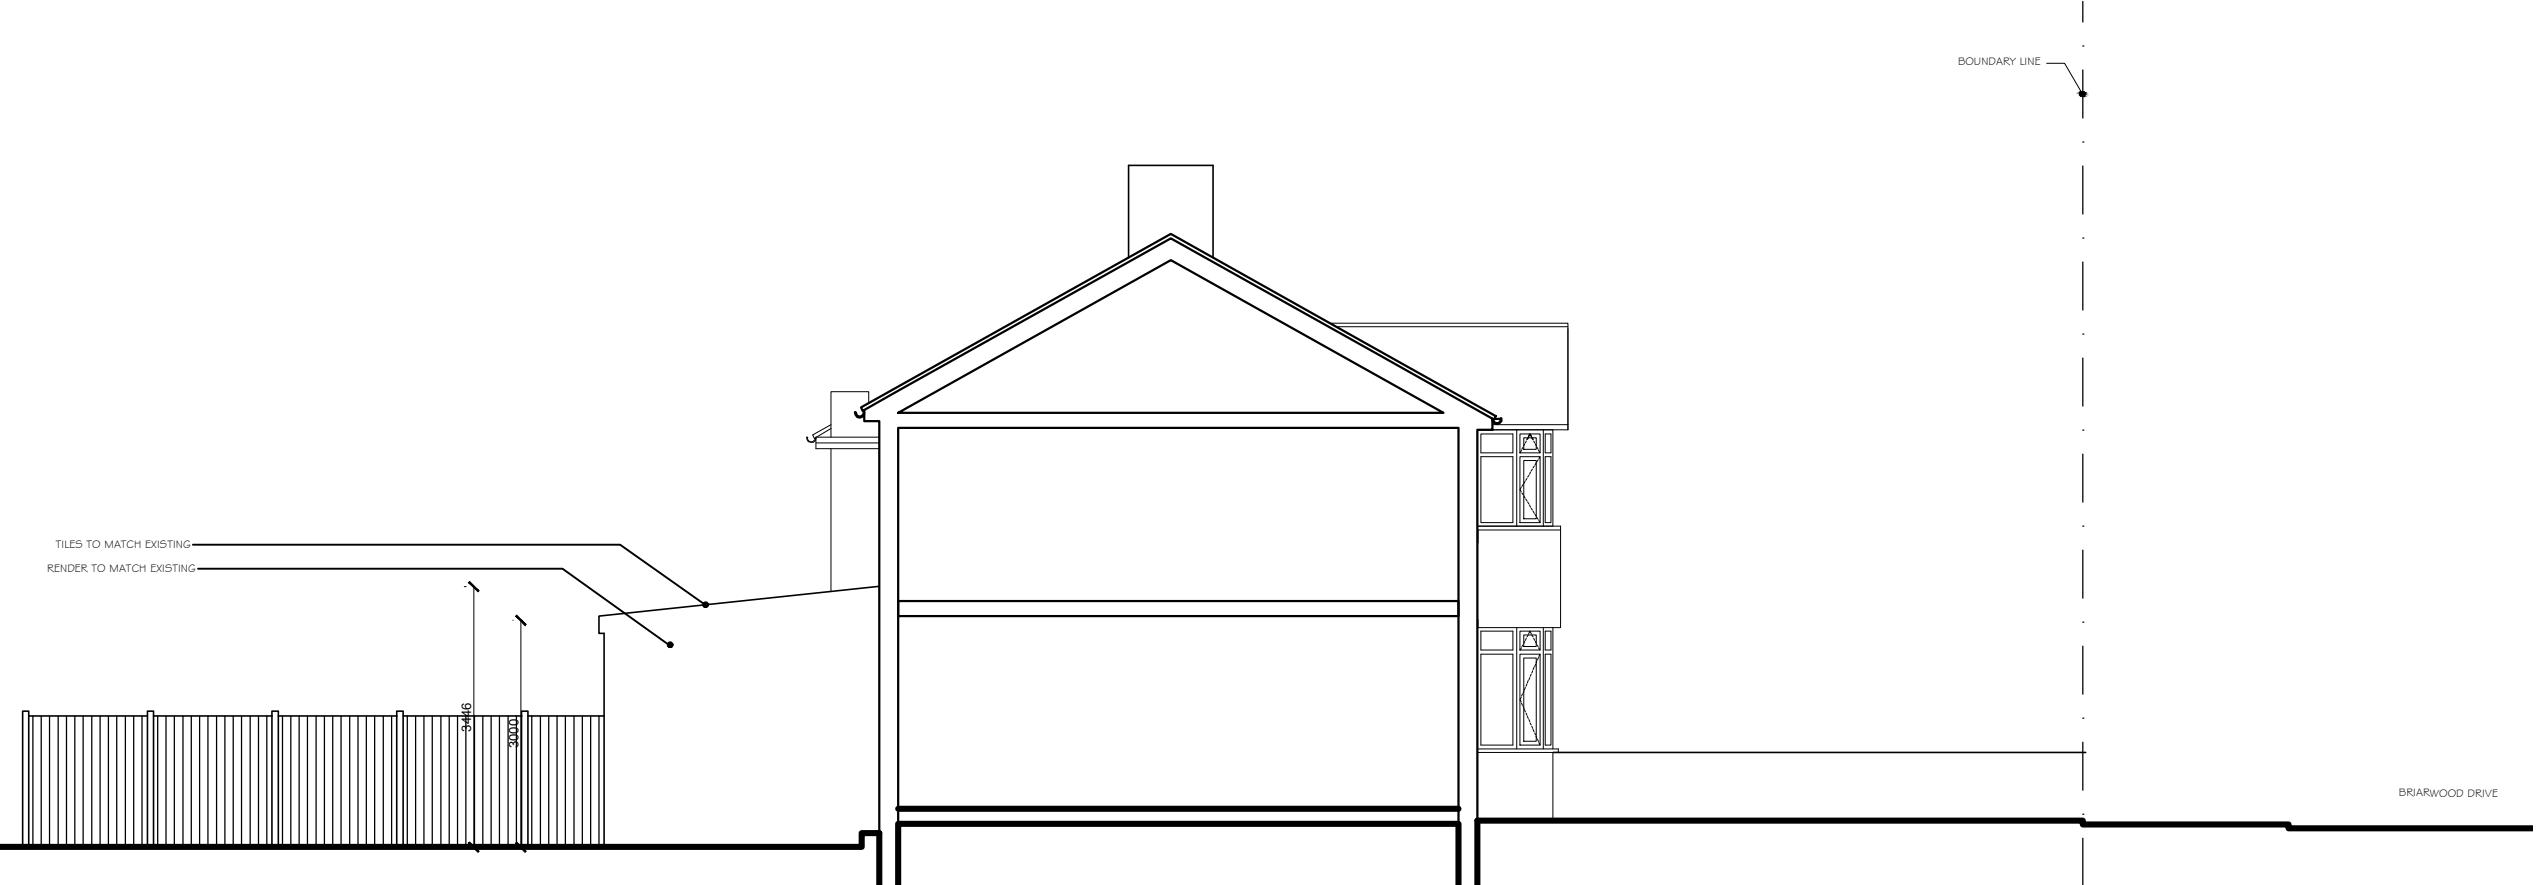


PROJECT-  
64 Briarwood Drive  
Northwood  
HA6 1PW

DRAWING STATUS  
PLANNING

DRAWING TITLE  
PROPOSED SIDE ELEVATIONS

SCALE- 1:100/A3 DRAWN BY-  
DATE- DEC 2022 PROJ NO-  
DRG NO- AR-P09 REVISION-  
CAD FILE

ARCHITECTS :

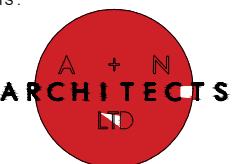

©COPYRIGHT  
THIS DRAWING IS THE PROPERTY OF A & N ARCHITECTS AND  
SHALL NOT BE COPIED, REPRODUCED OR USED FOR THE  
PURPOSE OTHER THAN WHICH IT HAS BEEN PREPARED.