

Contact:
Email: rabinkhadda@hotmail.co.uk,
Cell: 044 + 078 3293 8374
Web site: www.bluearchdesign.co.uk

Notes:
© 2024 Blue Architecture Limited.
All rights reserved.
All drawings are for the purpose of gaining
Planning Permission approval only.
All written dimensions to be taken in
preferences to scaled dimensions.

Rev.	Description	By	Ckd	Date

Client:
Mr. Jerome Azavedo.




Project:
Single Storey Rear Extension 3.60 M Deep
incorporating with existing side Garage and
Demolish existing Conservatory.

Location:
45 Clivesdale Drive, Hayes,
Middlesex, UB3 3PX.

Status:
PLANNING

Title:
Existing and Proposed Block plans

Drawn by:	Str. Fr.	Checked by:
L.p	---	R.k
Project no:	Sheet Size	Sheet no.
BAL-1709	A3	
Date:	Scale:	
09/12/2024	1:500	

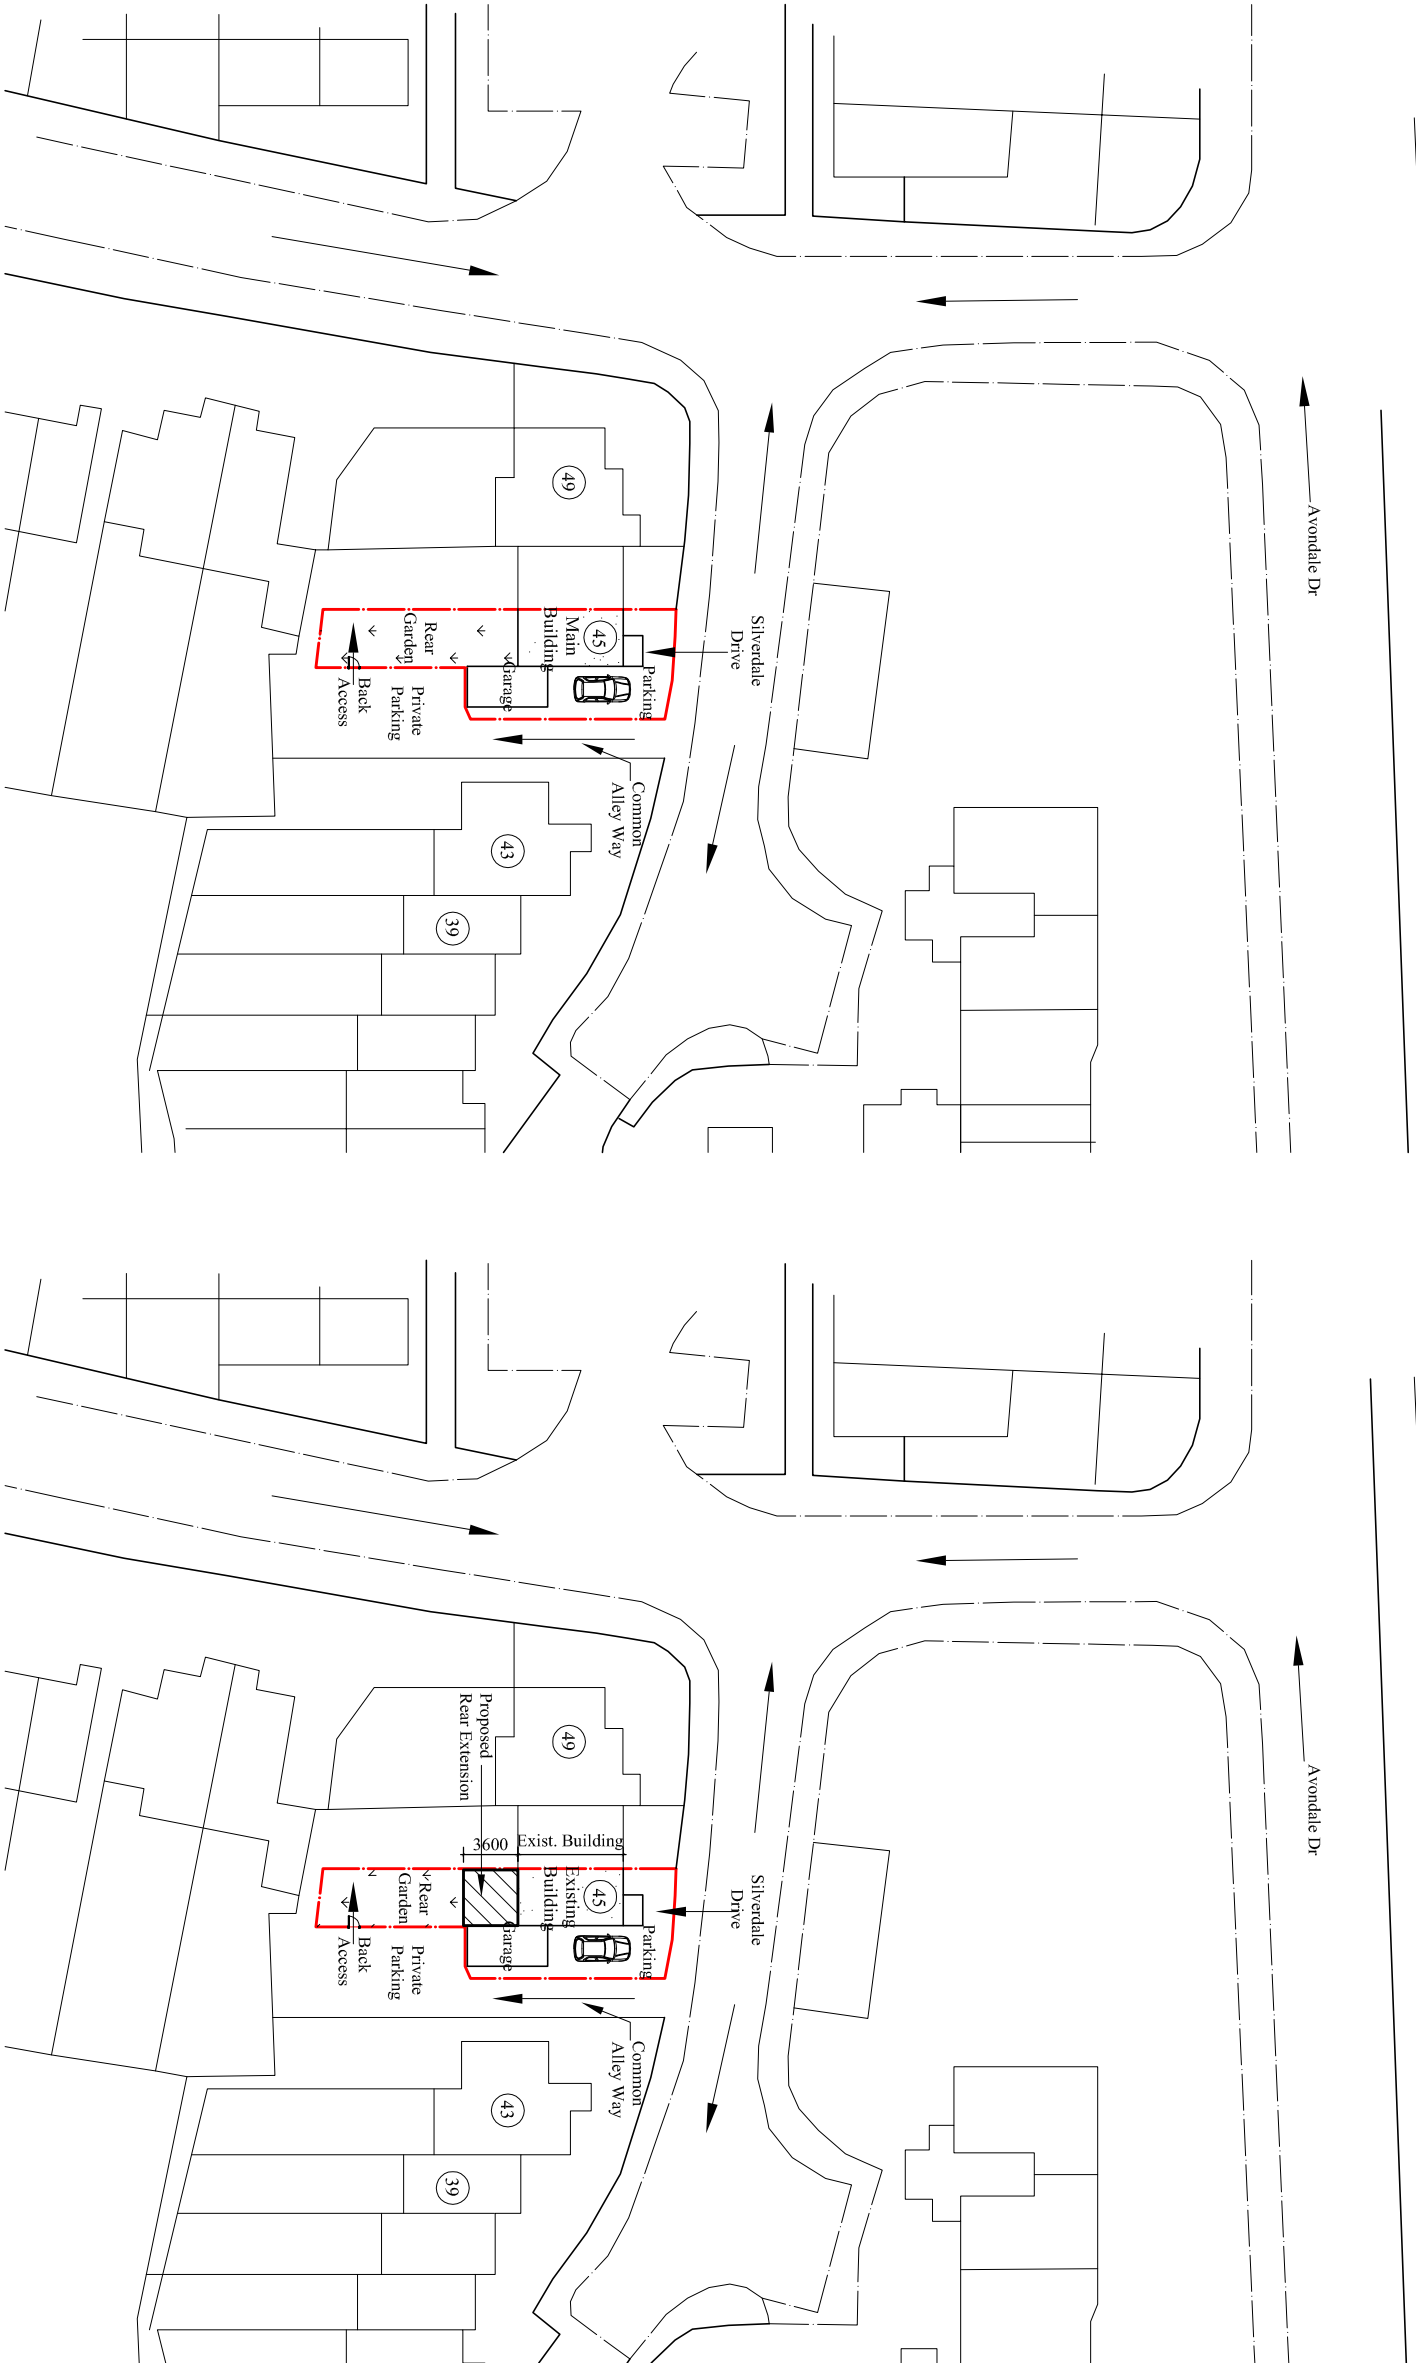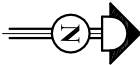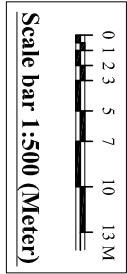

Existing Block Plan

Scale:1:500

● = Trees

Proposed Block Plan

Scale:1:500

● = Trees