

Contact:
Email: rabinkhadka@hotmail.co.uk,
Cell: 044 + 078 3293 8374
Web site: www.bluearchdesign.co.uk

Notes:
© 2025 Blue Architecture Limited.
All rights reserved.
All drawings are for the purpose of gaining
Planning Permission approval only.
All written dimensions to be taken in
preferences to scaled dimensions.

| Rev. | Description | By | Ckd | Date |
|------|-------------|----|-----|------|
| | | | | |
| | | | | |
| | | | | |
| | | | | |
| | | | | |

Client:
Mr. Jerome Azavedo.




Project:
Single Storey side extension in coperting with
existing side portion.

Location:
45 Clivesdale Drive, Hayes,
Middlesex, UB3 3PX.

Status:
PLANNING

Title:
Existing and Proposed Block plans

| | | |
|-----------------|------------|-------------|
| Drawn by: | Str. Fr. | Checked by: |
| L.p | --- | R.k |
| Project no: | Sheet Size | Sheet no. |
| BAL-45CD | A3 | |
| Date: | Scale: | |
| 27/03/2025 | 1:500 | |

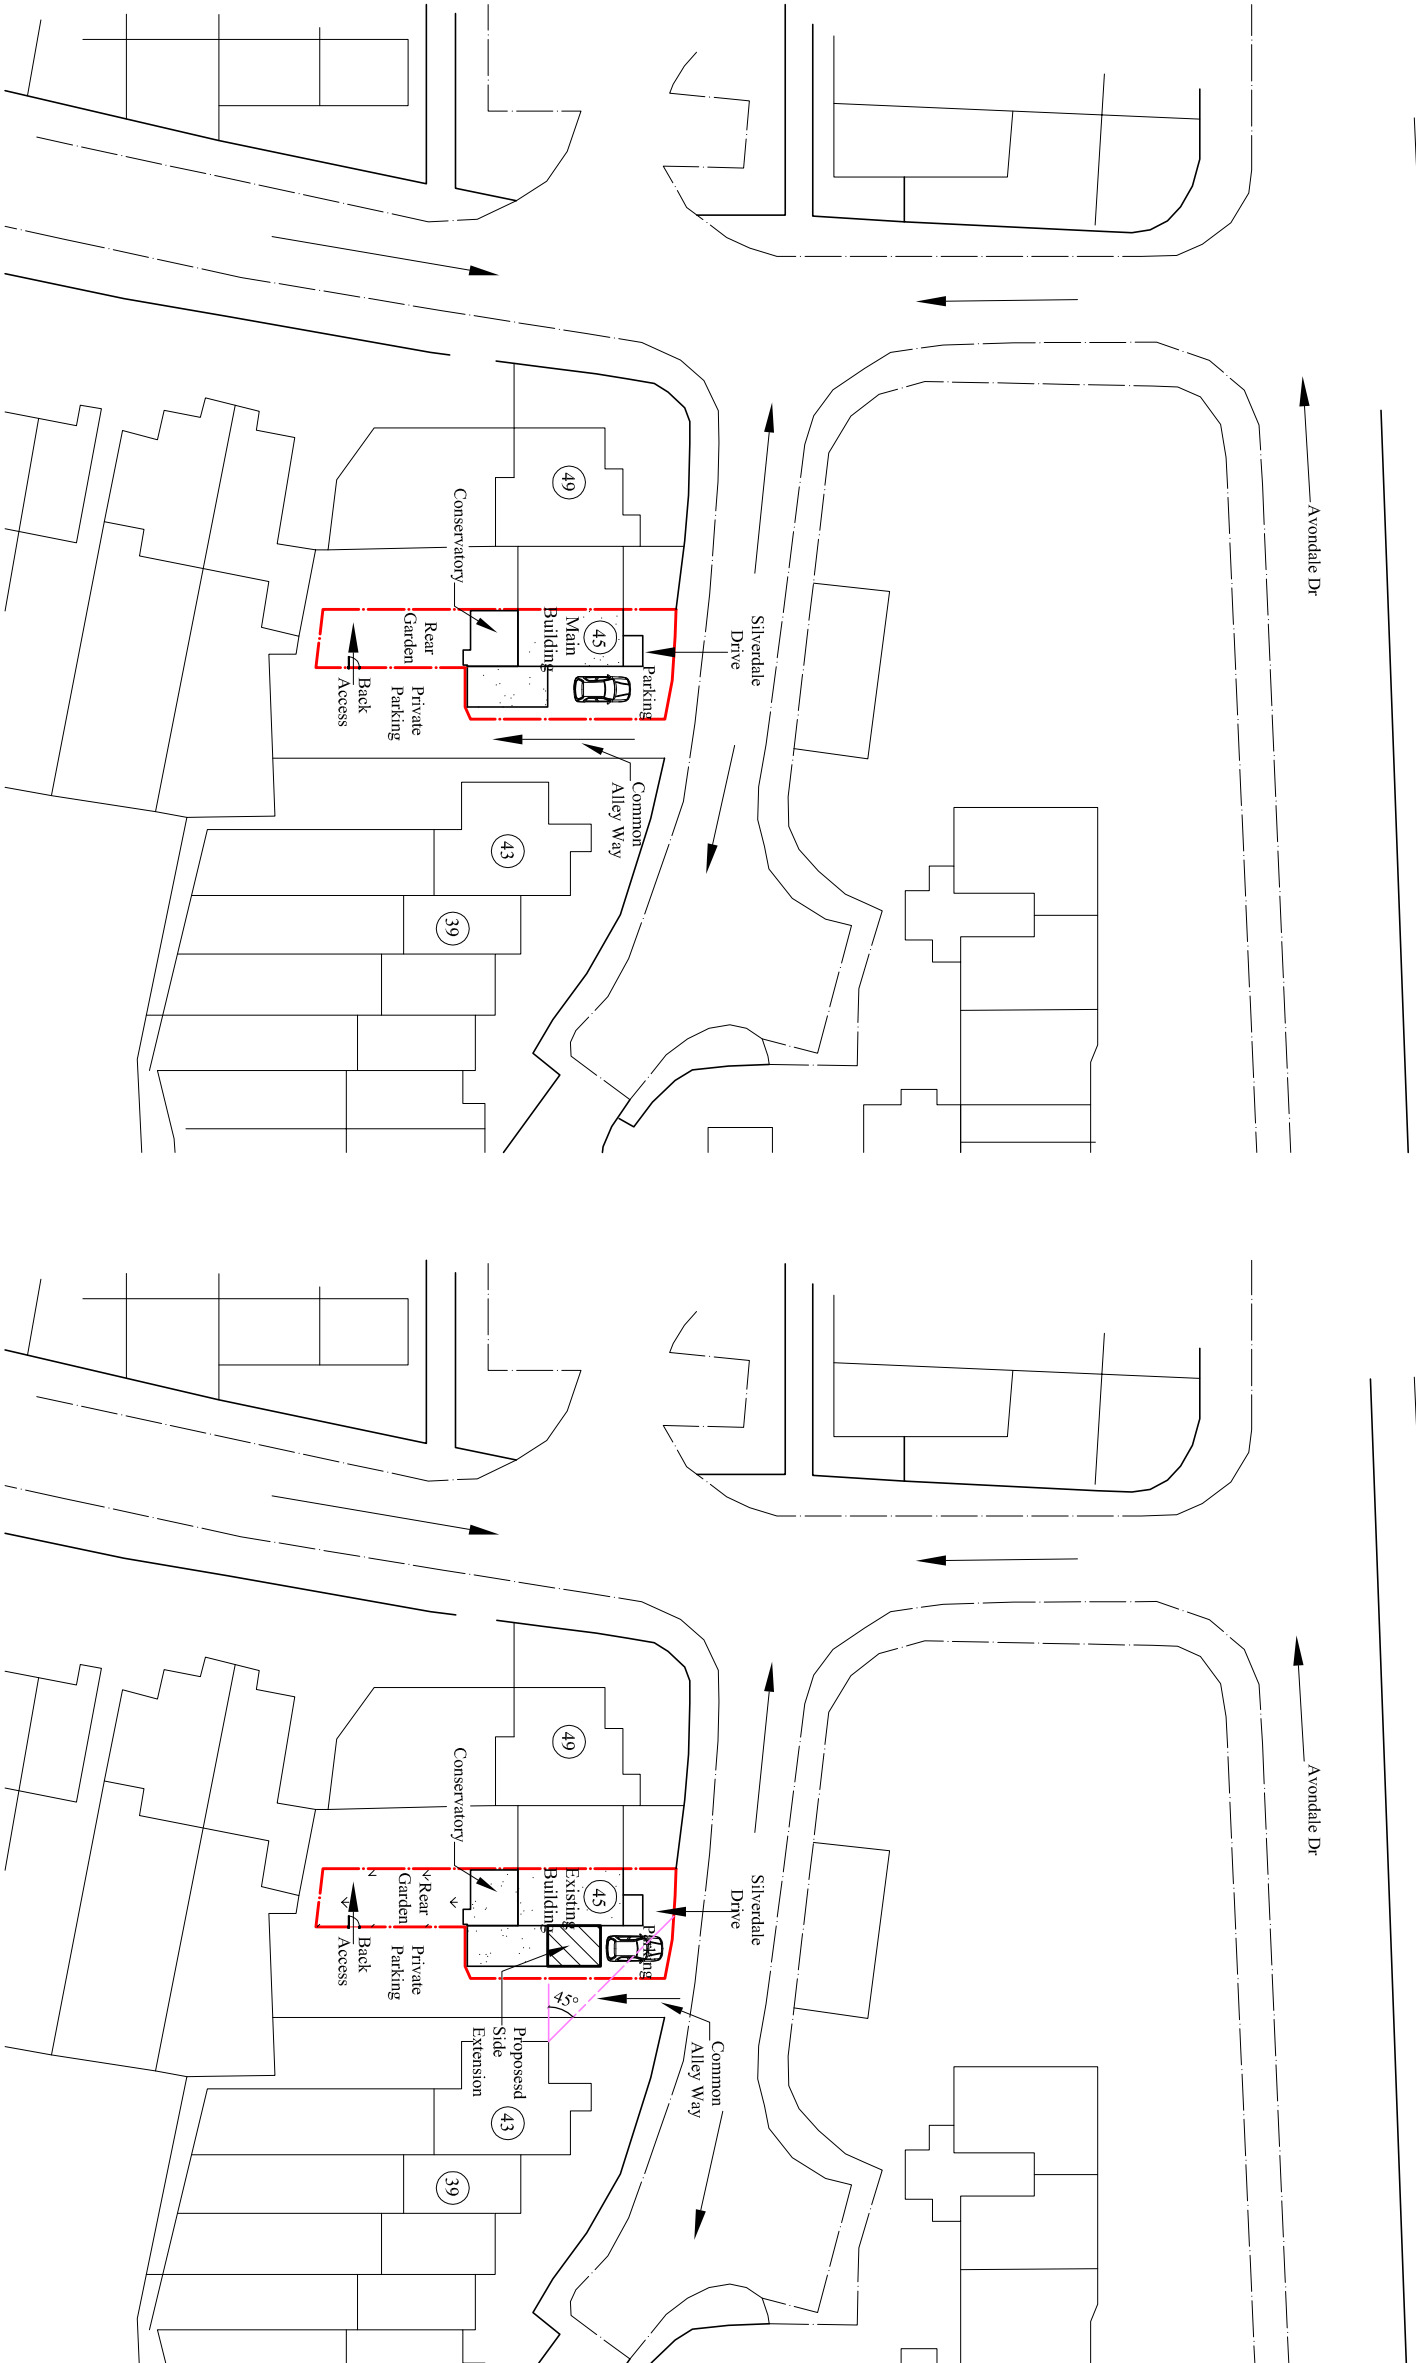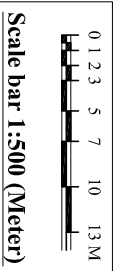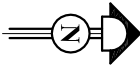

Existing Block Plan

Scale:1:500

● = Trees

Proposed Block Plan

Scale:1:500

● = Trees