




SCALE 1:1250

28 ST MARYS ROAD, HAYES UB3 2JP - LOCATION PLAN

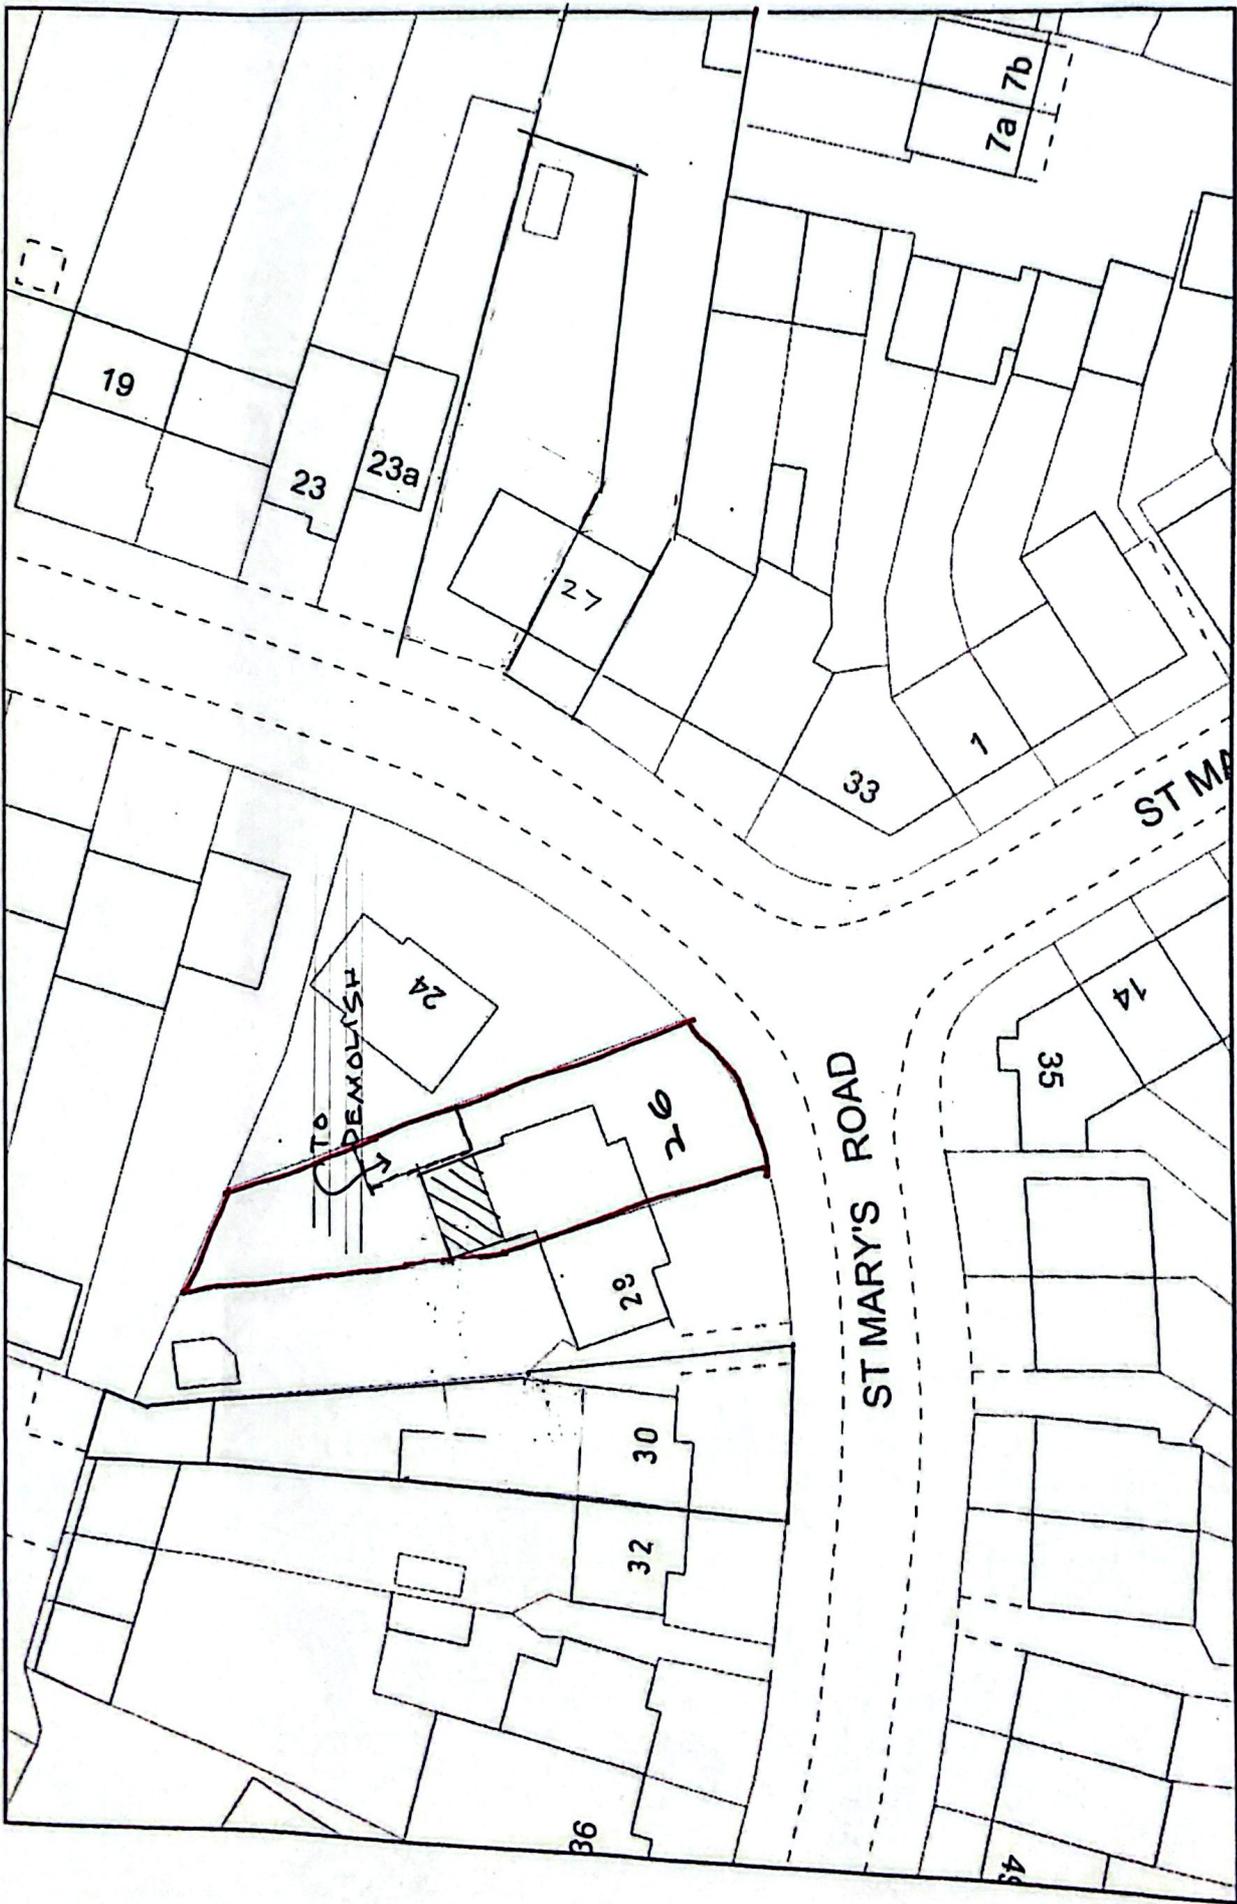

26 ST MARY'S ROAD HAYES UB3 2JP - BLOCK PLAN - SCALE 1:500