




Location Plan 1:1250 @ A1

0
Scale Bar
50m

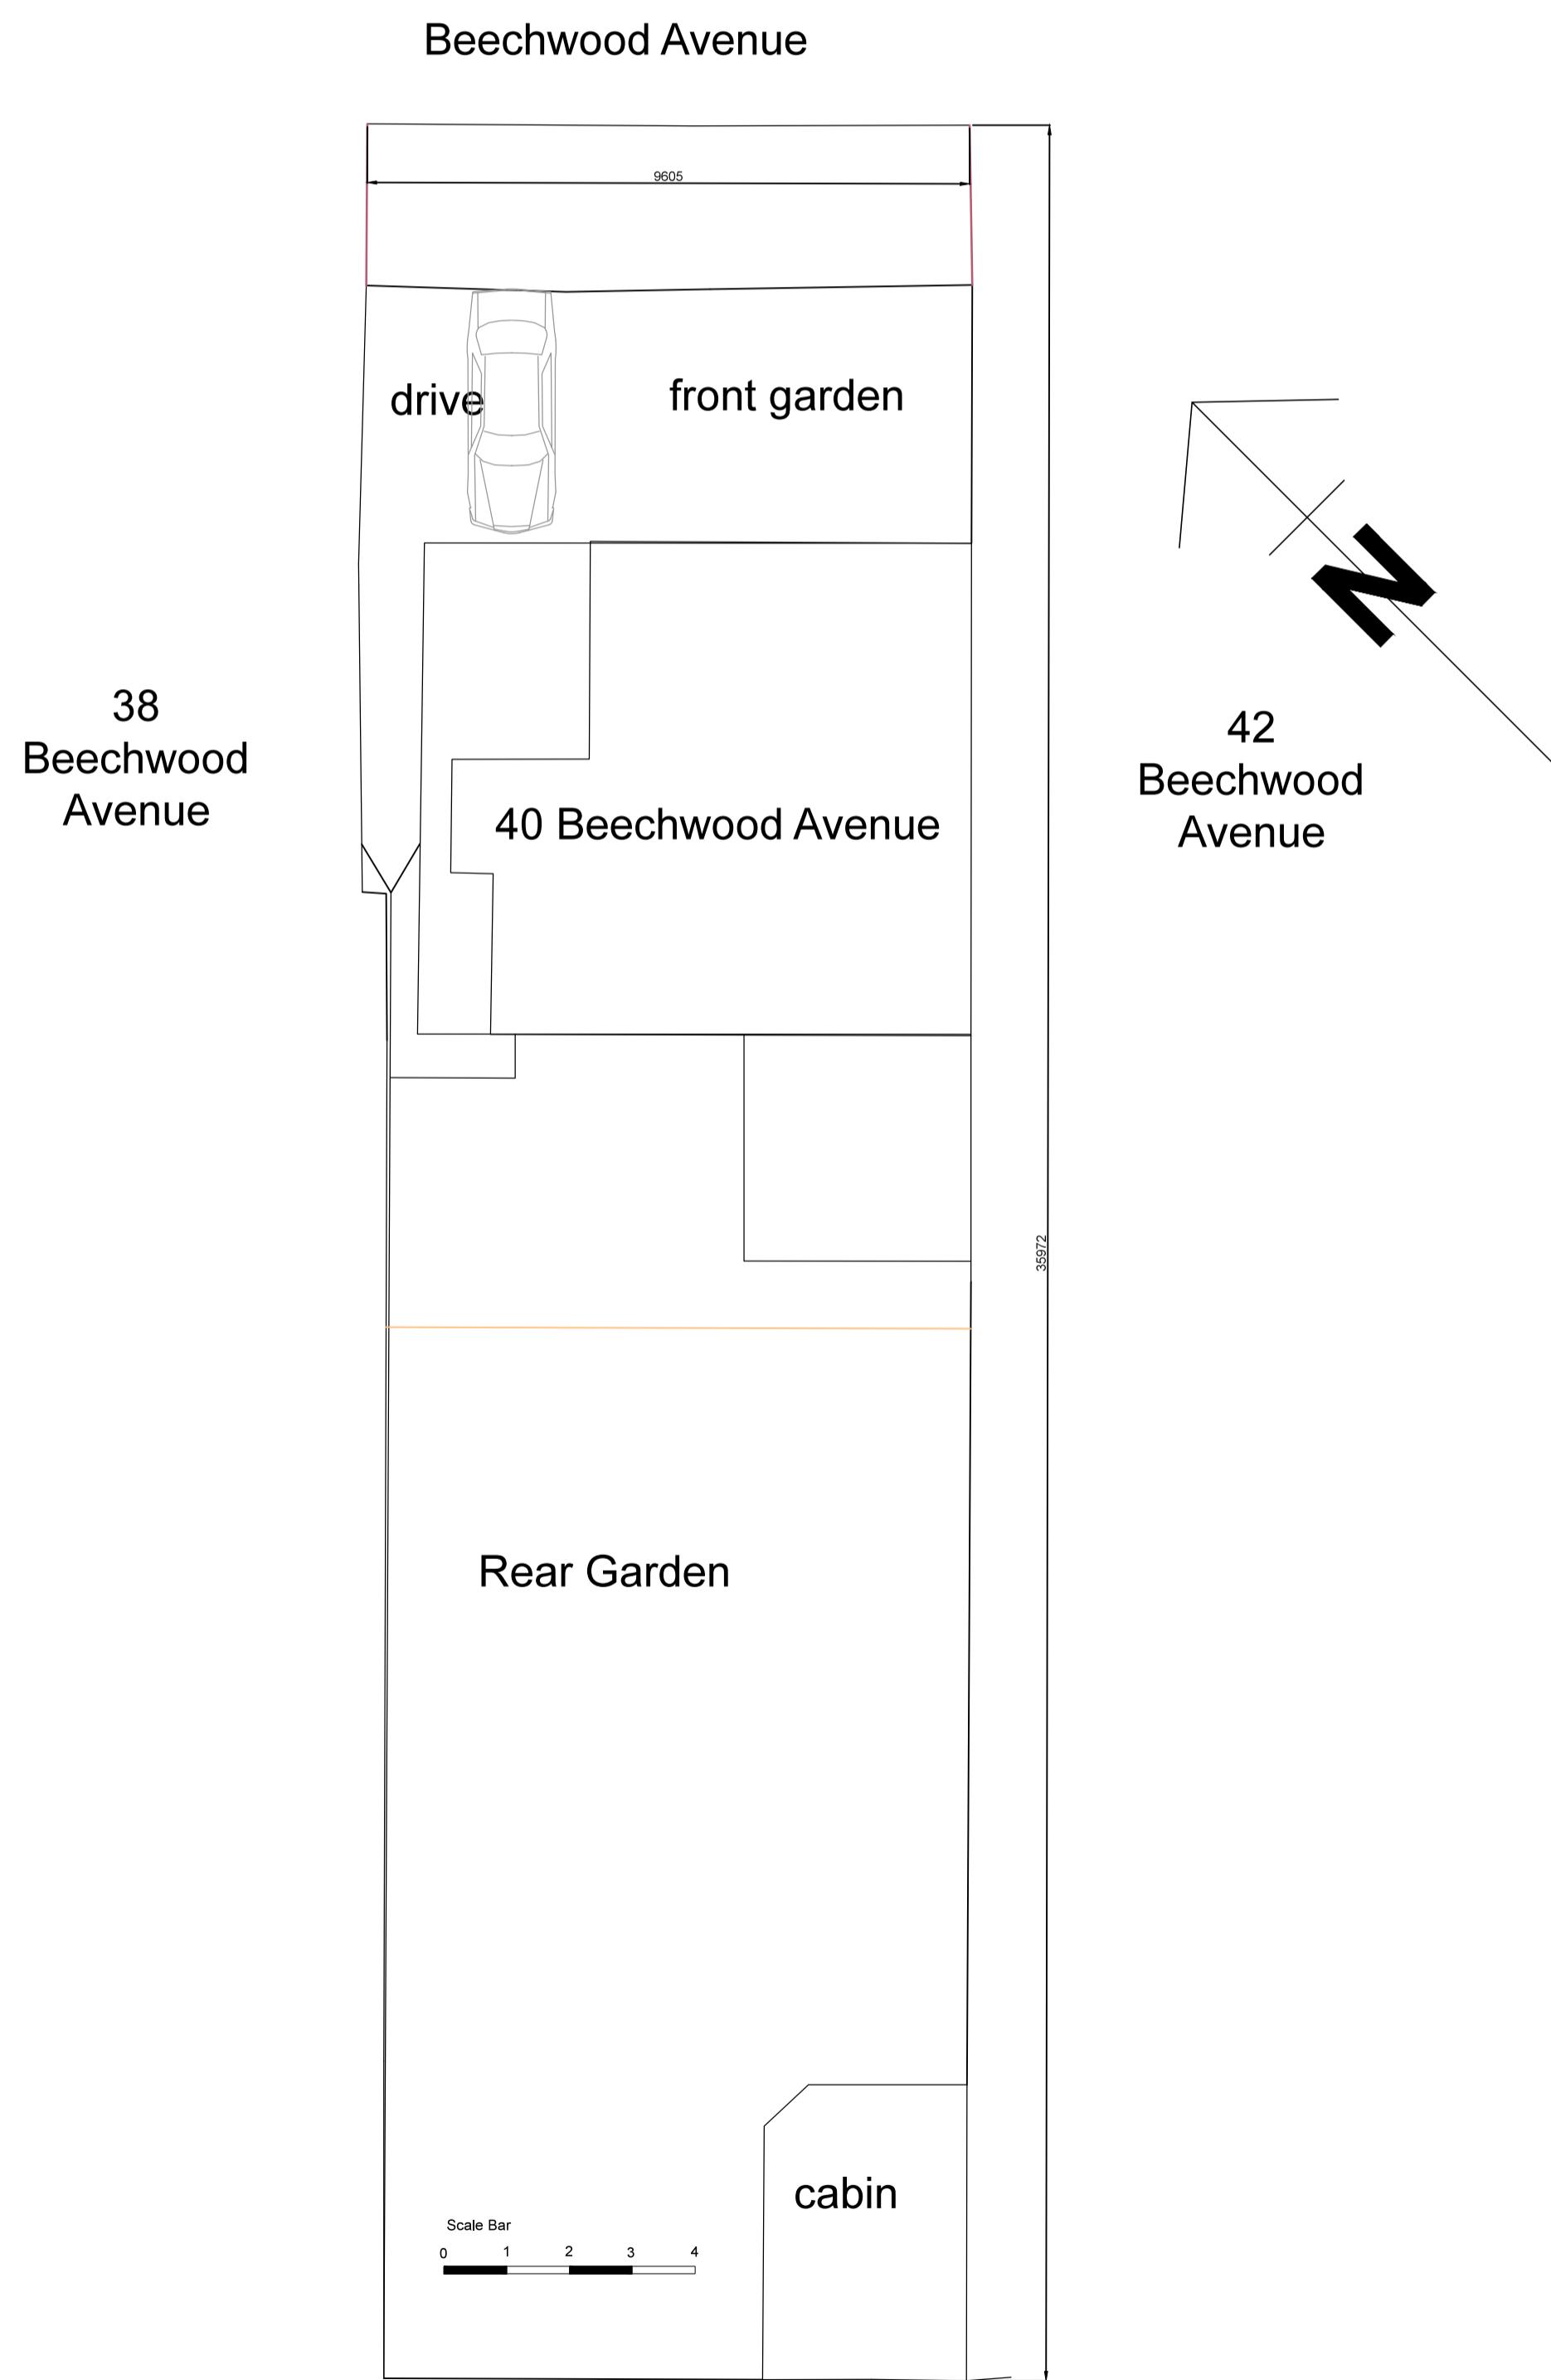

Block Plan as Existing

scale 1-100@A1

REV.	NOTES	DATE	BY
DO NOT SCALE. WRITTEN DIMENSIONS TO BE USED IN PREFERENCE TO SCALED DIMENSIONS. ALL DIMENSIONS TO BE CHECKED ON SITE BY CONTRACTOR & ALL DISCREPANCIES TO BE REPORTED TO SMITH COLDHAM DESIGN LTD.			
CLIENT	Mr & Mrs Park		
JOB TITLE	40 Beechwood Avenue Ruislip, HA4 6EL		
DRAWING TITLE			
Block Plan As Existing			
Location Plan			
SCALE	1-100& 1-1250 @ A1	DRAWING NO	
DATE	January 2025	6122-25-104	
DRAWN BY	Patrick Smith MCSD	REVISION	
scd smith coldham design ltd 55 LIME GROVE, RUISLIP, MIDDLESEX, HA4 8RL M: 07744 476519 T: 020 8869 9681 E: patrick@smithcoldham.net design - architecture - brand development - project management			