





Location Plan 1:1250 @ A1  
0 50m  
Scale Bar

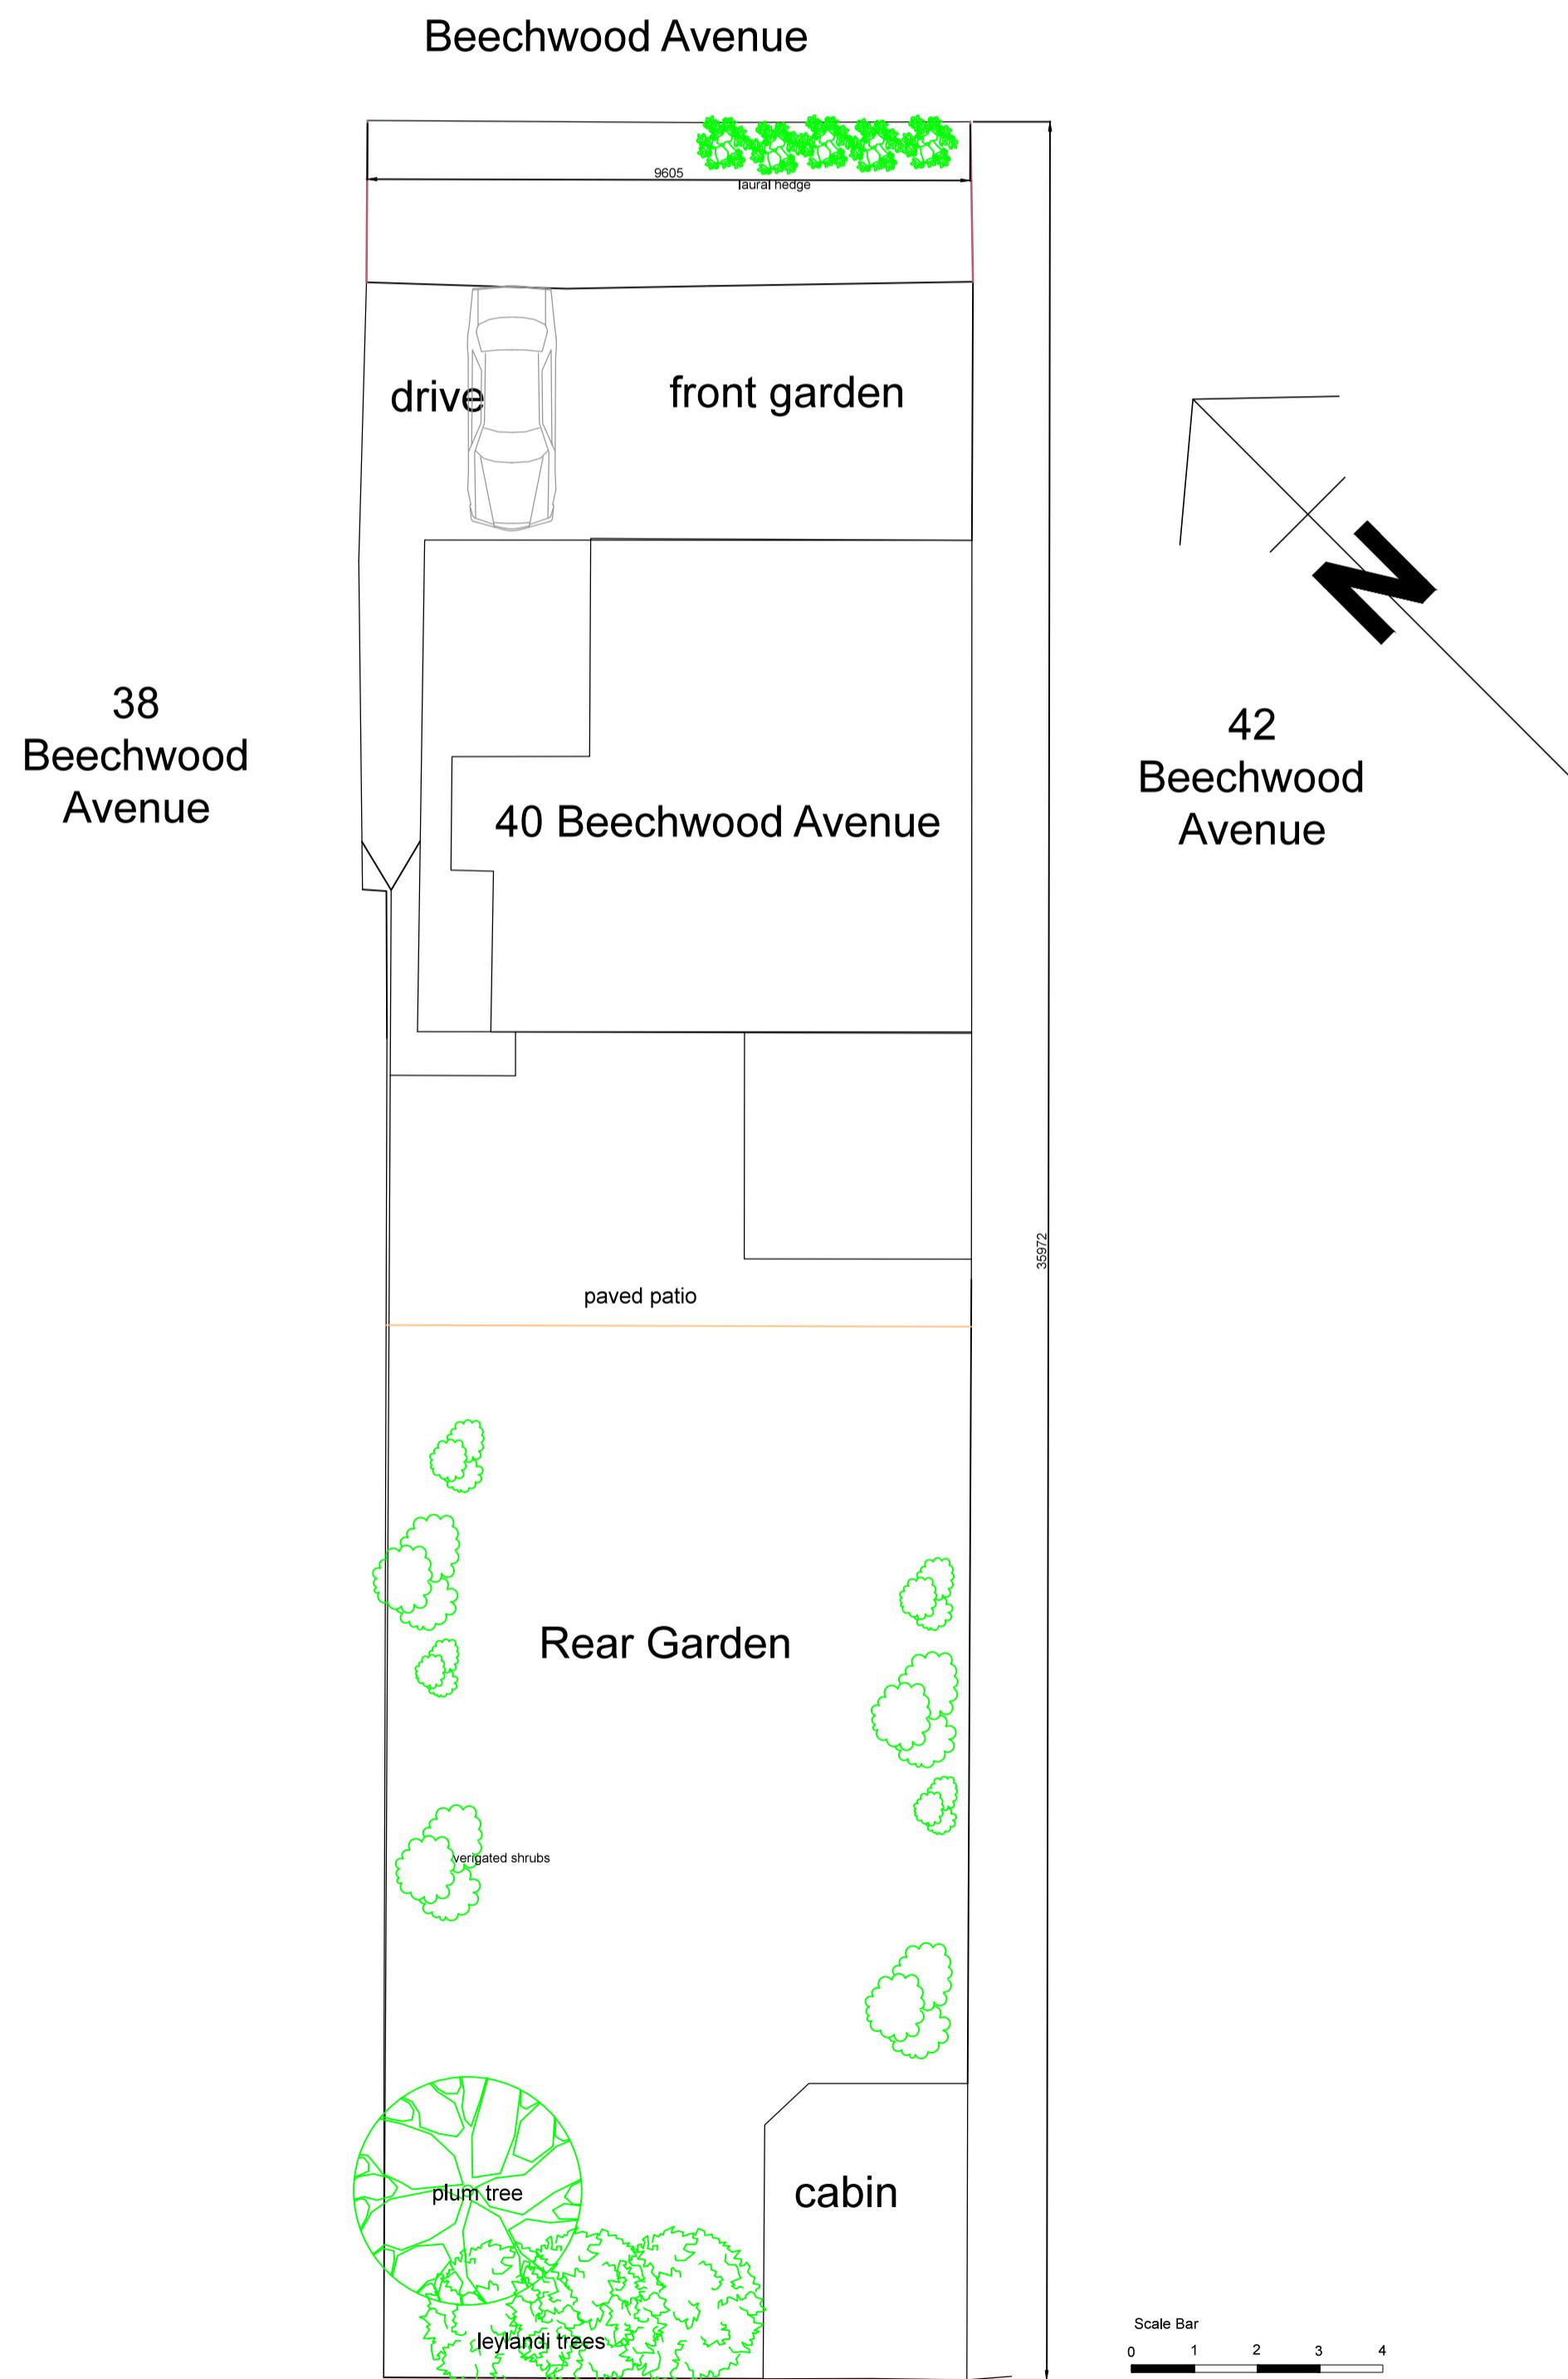

Block Plan as Existing

scale 1-100@ A1

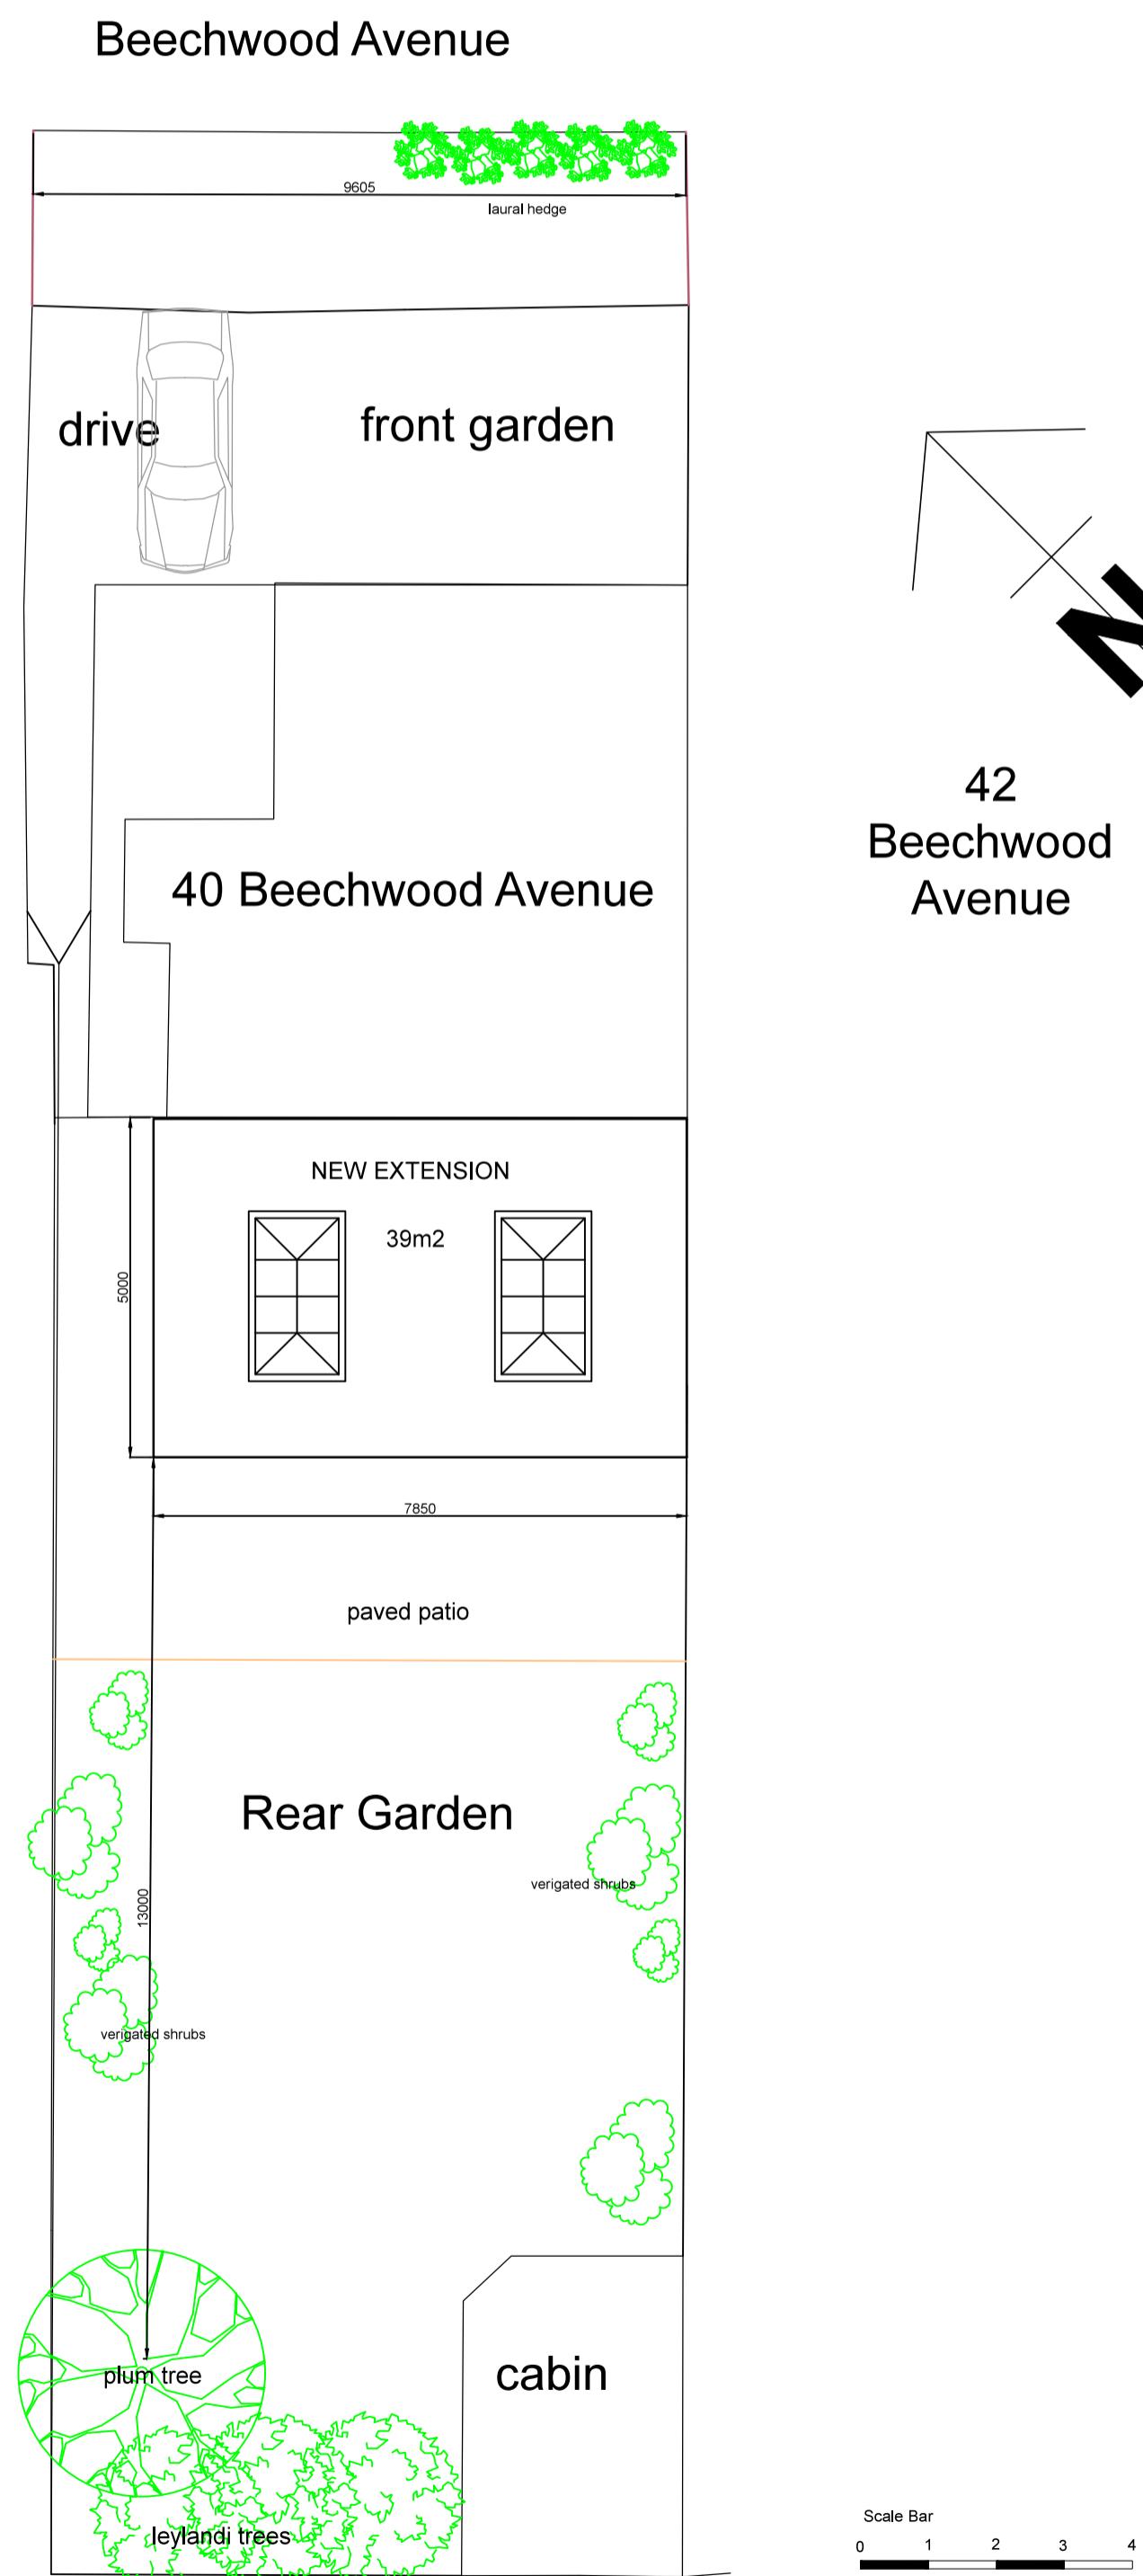

Block Plan as Proposed

scale 1-100@ A1

REV.	NOTES	DATE	BY
DO NOT SCALE: WRITTEN DIMENSIONS TO BE USED IN PREFERENCE TO SCALED DIMENSIONS. ALL DIMENSIONS TO BE CHECKED ON SITE BY CONTRACTOR & ALL DISCREPANCIES TO BE REPORTED TO SMITH COLDHAM DESIGN LTD.			
CLIENT	Mr & Mrs Park		
JOB TITLE	40 Beechwood Avenue Ruislip, HA4 6EL		
DRAWING TITLE			
Block Plan	As Existing		
	As Proposed		
	Location Plan		
SCALE	1-100 & 1-1250 @ A1	DRAWING NO	
DATE	March 2025	6128-25-204	
DRAWN BY	Patrick Smith MCSD	REVISION	
scd smith coldham design ltd 55 LIME GROVE, RUISLIP, MIDDLESEX, HA4 8RL M: 07744 76519 T: 020 8869 9981 E: patrick@smithcoldham.net design - architecture - brand development - project management			