

NOTES

KEY

■ Neighbouring context - - - Boundary line



Revision

Rev	Notes	Date
A	Planning Issue	07/07/2023

RESi
Grow your home



Job Title
Proposed two storey side
extension, porch to front, addition
of rooflights and replacement of
existing fence with brick and metal
railing and metal gate to front at 20
Derby Road

Drawing Status
Planning Drawings

Client
Greta Ndregjoni

Drawing Title
Block Plans

Scale 1 : 200 @ A3	Drawn AR
Date July 2023	Checked RA
Drawing No. B185544-3000	REV A

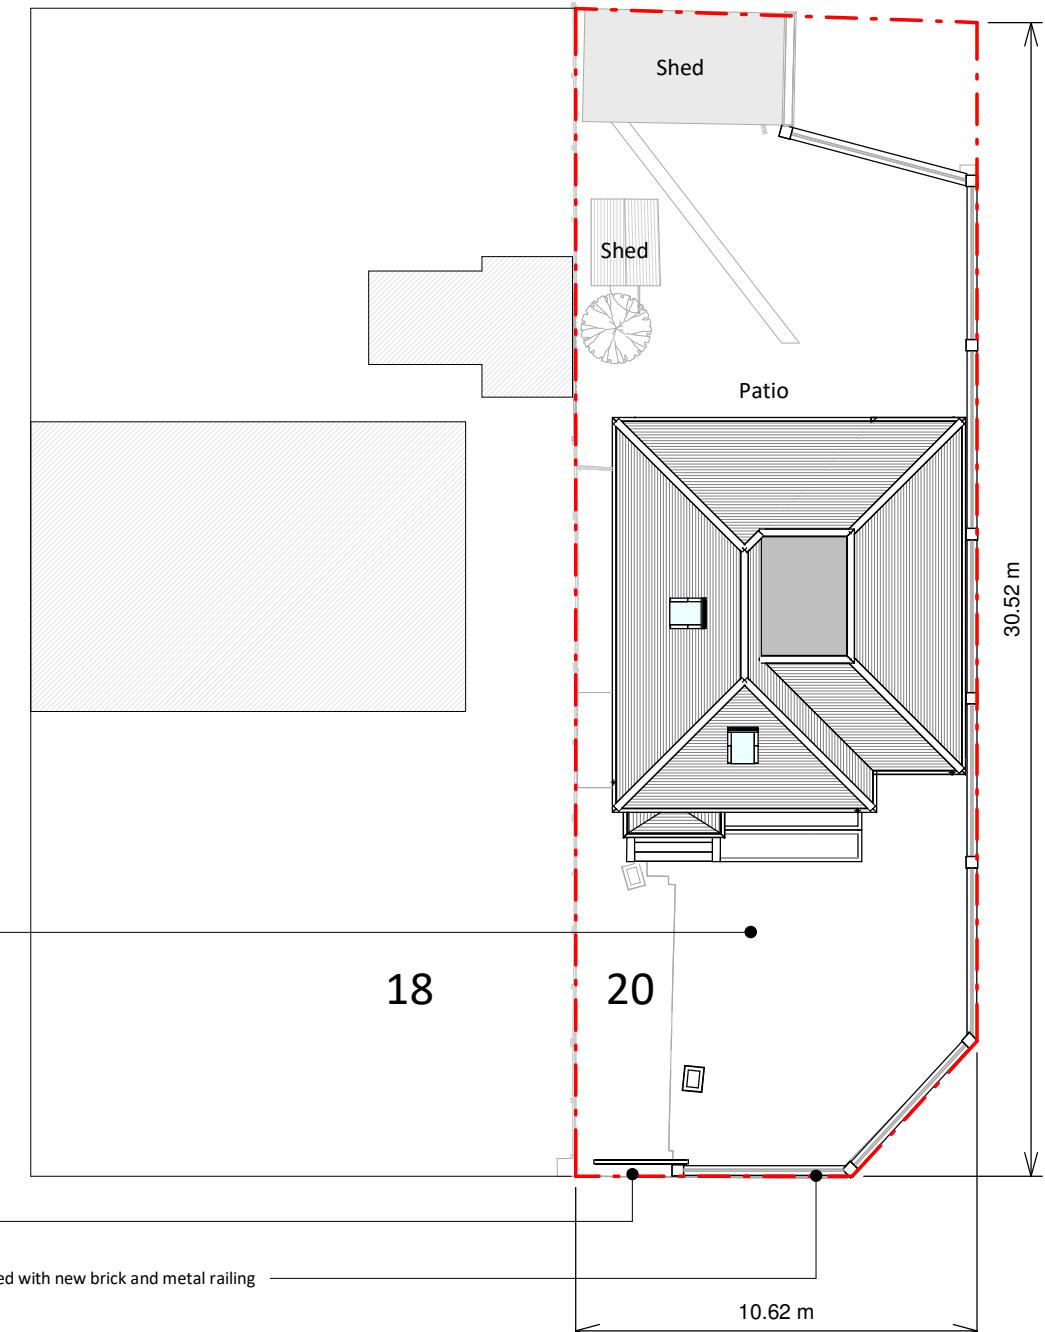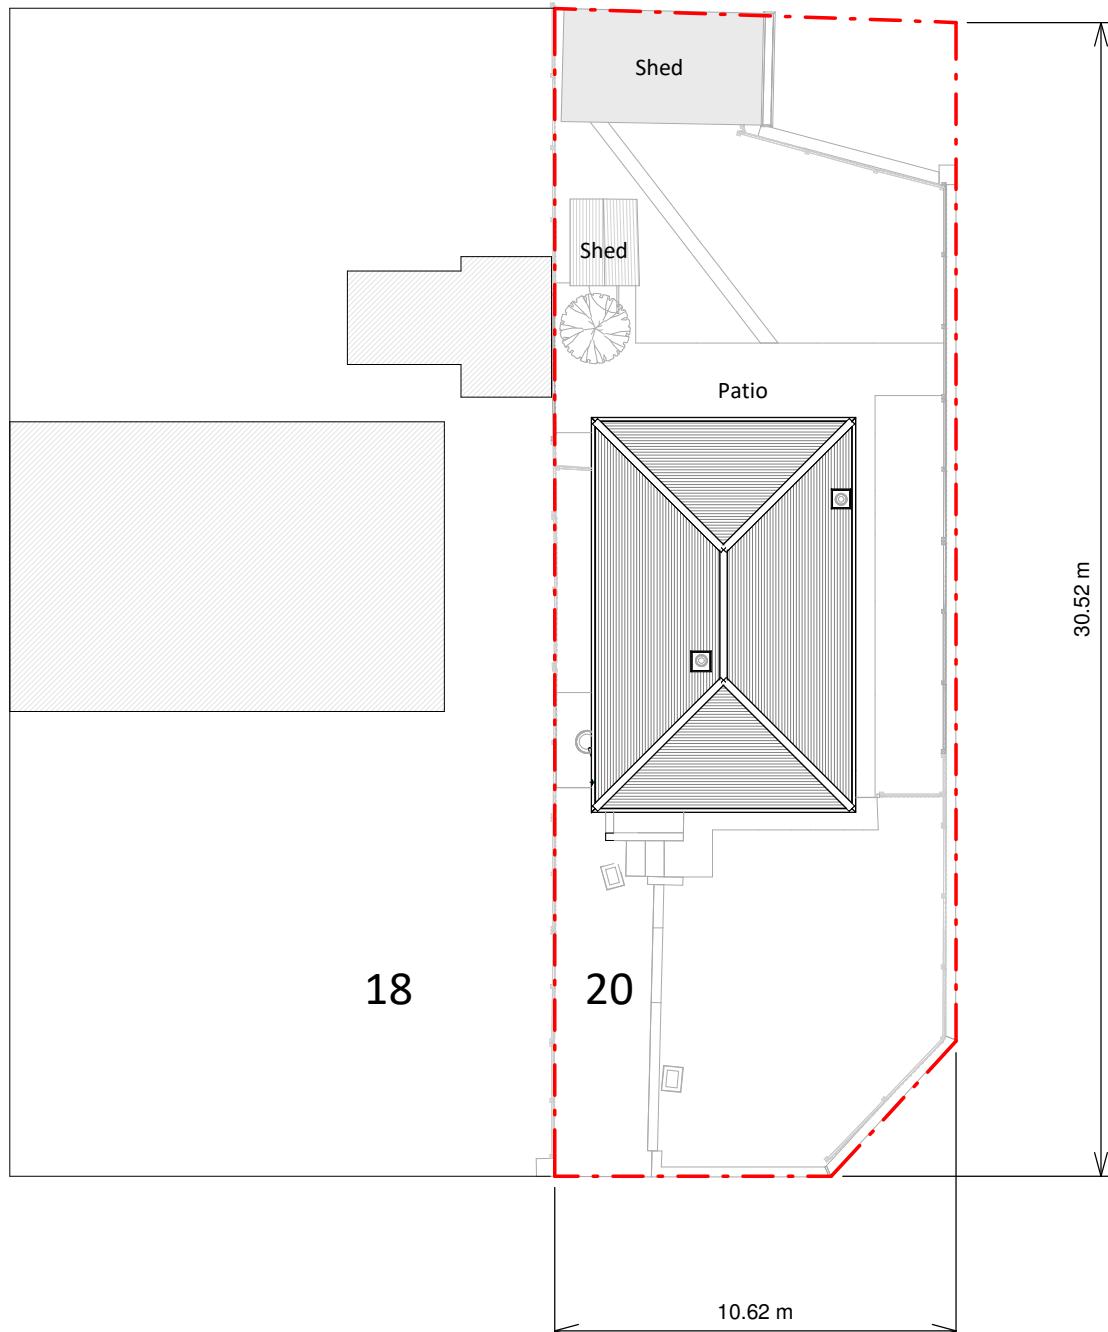

2 0 2 4 6 8 10
SCALE 1:200
m