




Site Location Plan

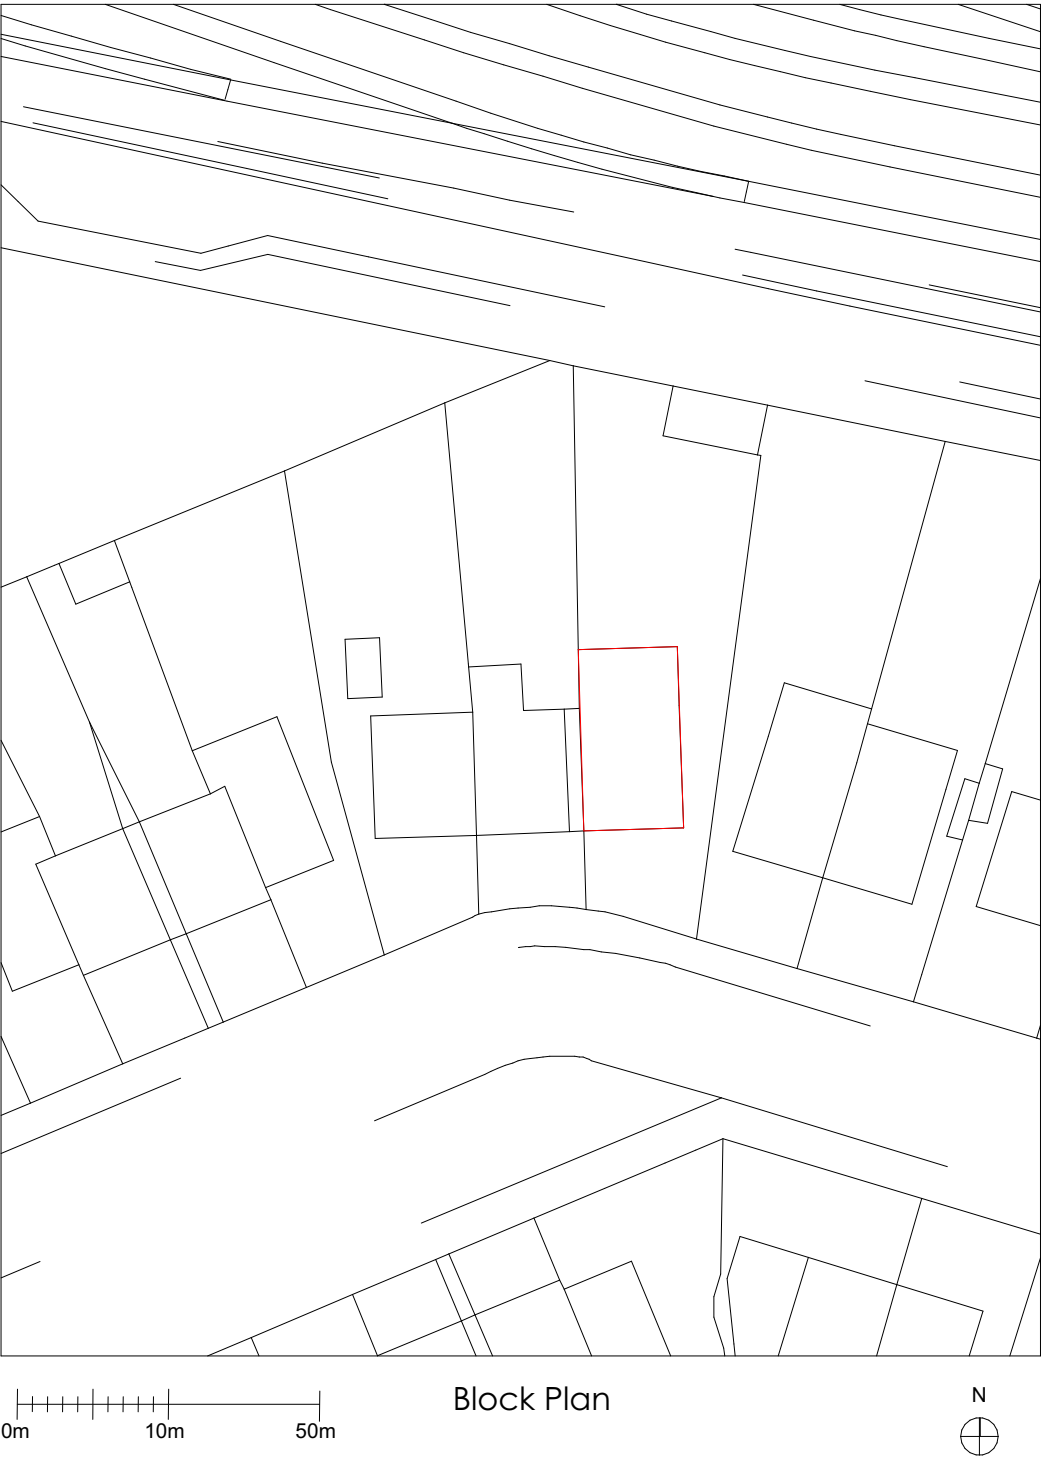

Block Plan

Key Plan

Do not scale from this drawing

Notes



Alex Findlater Ltd
Unit 4
44 Colville Road
London, W3 8BL
T +44 (0)20 8896 3913
office@alexfindlater.com
www.alexfindlater.com

Client

Project
93 Stafford Rd, Ruislip HA4 6PD

Drawing Title
Site Location and Block Plan

Date
22/11/2022

Scale@A3
1:1250, 1:500

Project No. Drawing Status

Drawing Number Drawn By Revision