

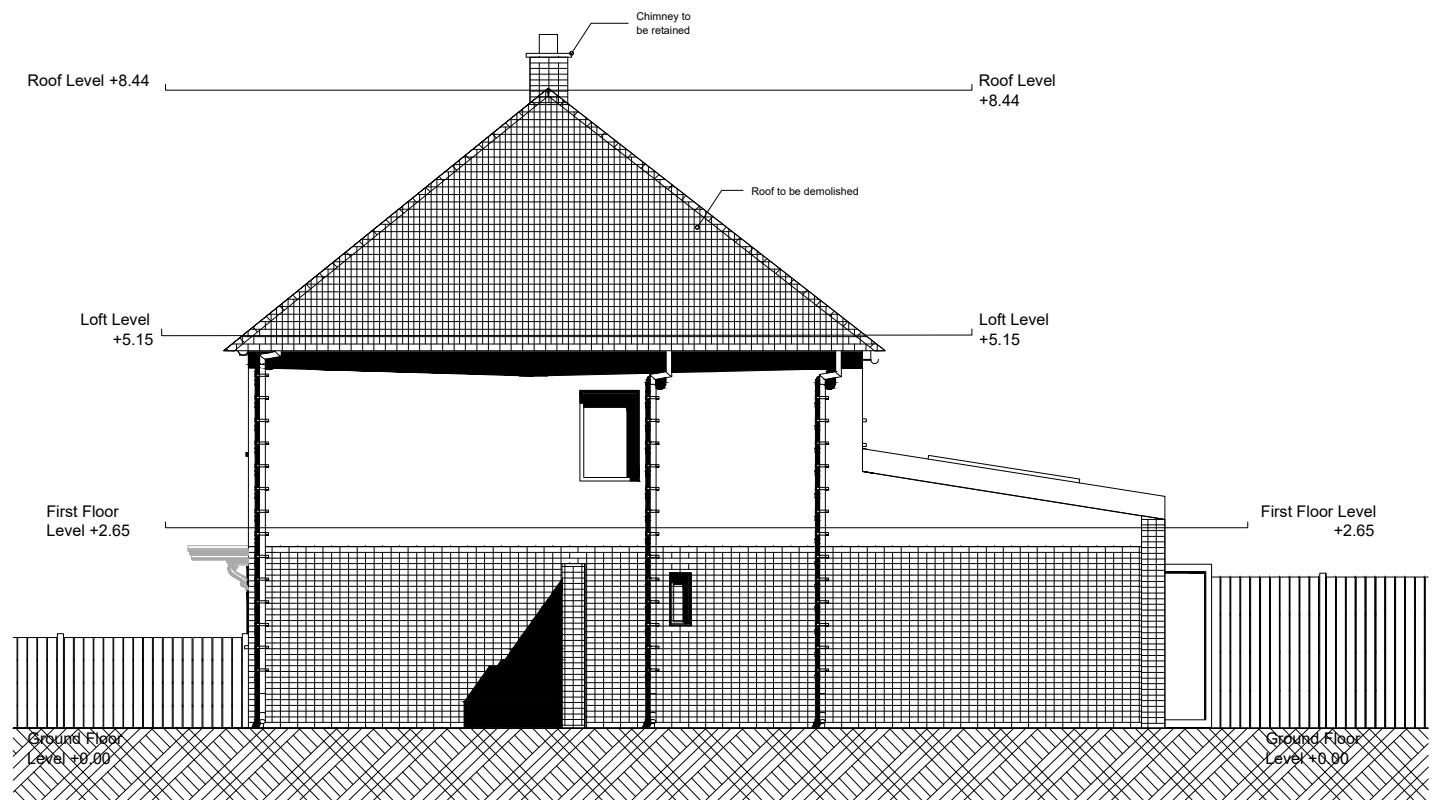


E Proposed side elevation  
02 1:100

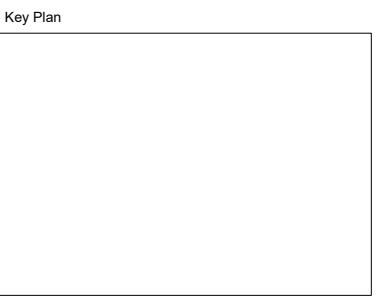

E Existing side elevation  
01 1:100

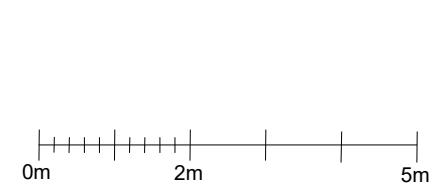

Alex Findlater LTD  
Unit 4, 44 Colville Rd  
London, W38BL  
T +44 (0)20 8896 3913  
office@lexfindlater.com  
www.alexfindlater.com

Client

Project  
93 Stafford Rd, Ruislip HA4 6PD

Drawings Title  
Existing and Proposal Side Elevation

Date  
07.06.2023

Scale  
1:100@ A3

Project No.

Drawing No. Drawn By Revision 02