


Key Plan




Do not scale from this drawing

Notes

Alex Findlater Ltd Unit 4 44 Colville Road London, W3 8BL T +44 (0)20 8896 3913 office@alexfindlater.com www.alexfindlater.com		
Client		
Project 93 Stafford Rd, Ruislip HA4 6PD		
Drawing Title Existing and Proposed side elevations		
Date 12/05/2023	Scale@A3 1:100	
Project No.	Drawing Status	
Drawing Number	Drawn By	Revision

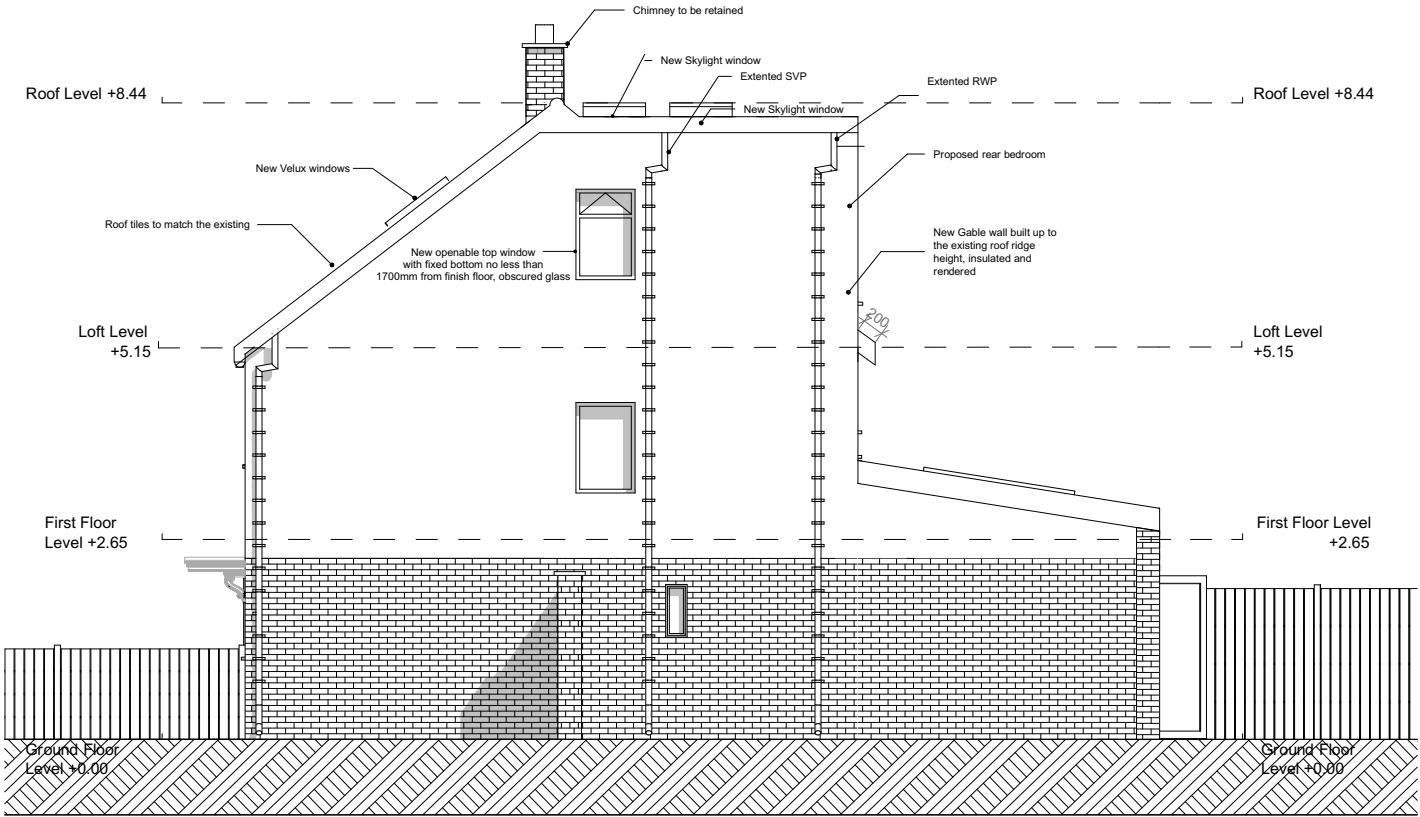

E
02 Proposed side elevation
1:100

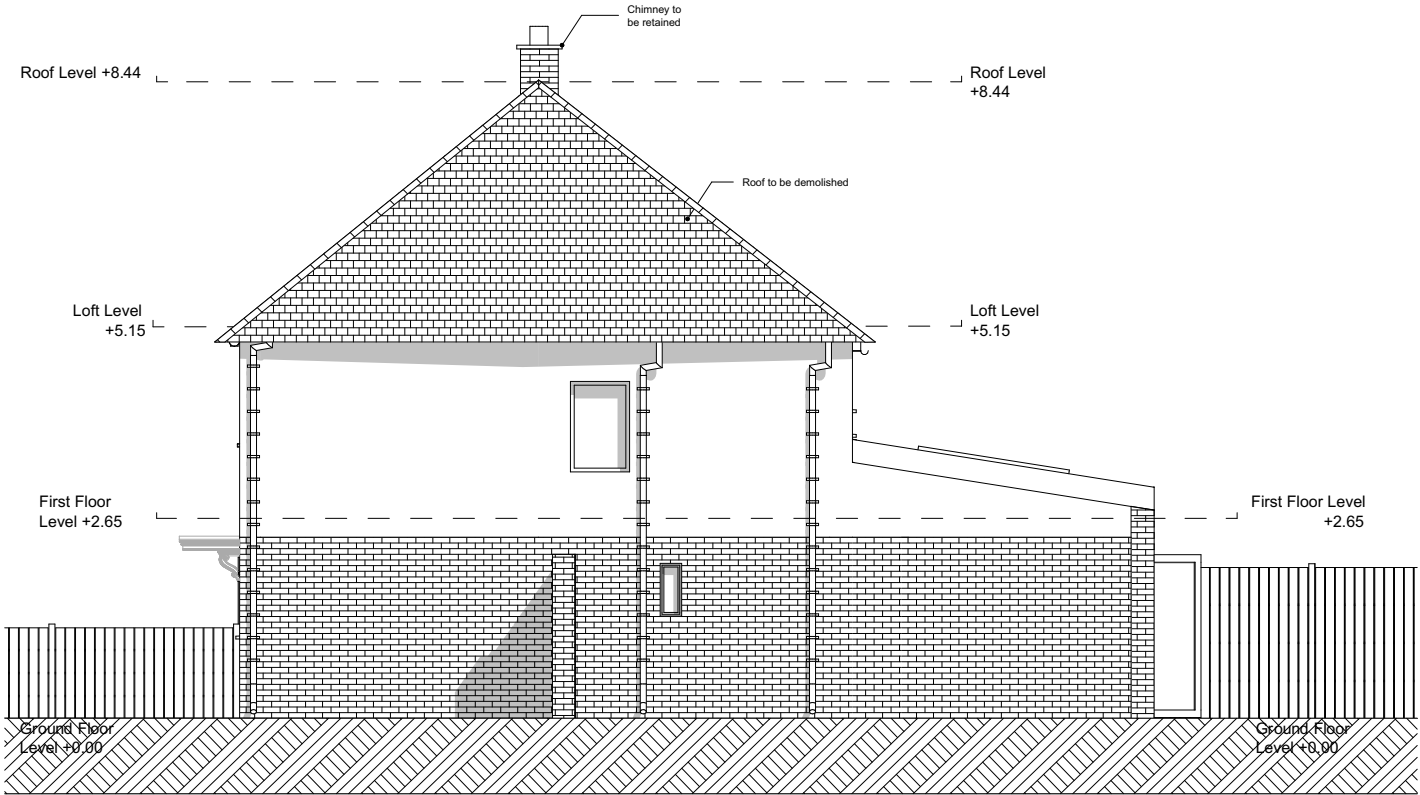

E
01 Existing side elevation
1:100

