



APPLICATION SITE
EDGED IN RED

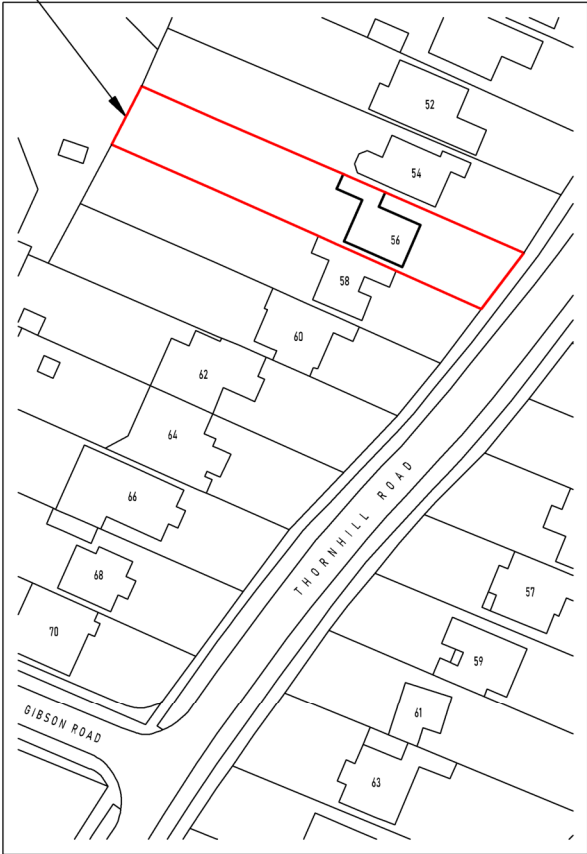

Ordnance Survey (c) Crown Copyright 2024. All rights reserved. Licence number 100053143

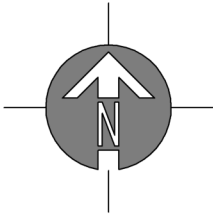

SITE LOCATION PLAN

SCALE 1:1250

© Copyright Dusek Ltd

drawing: SITE LOCATION PLAN	scale:1 : 1250 A4	date: 18 / 12 / 24	JACK DUSEK & CO. ARCHITECTURE + PLANNING T: 01895 831551 E: design@jackdusek.co.uk	
	drawing no: 717 / P / 3	drawn: SC		
project: 56 THORNHILL ROAD, ICKENHAM, UB10 8SQ	client: MR S KELLY			