

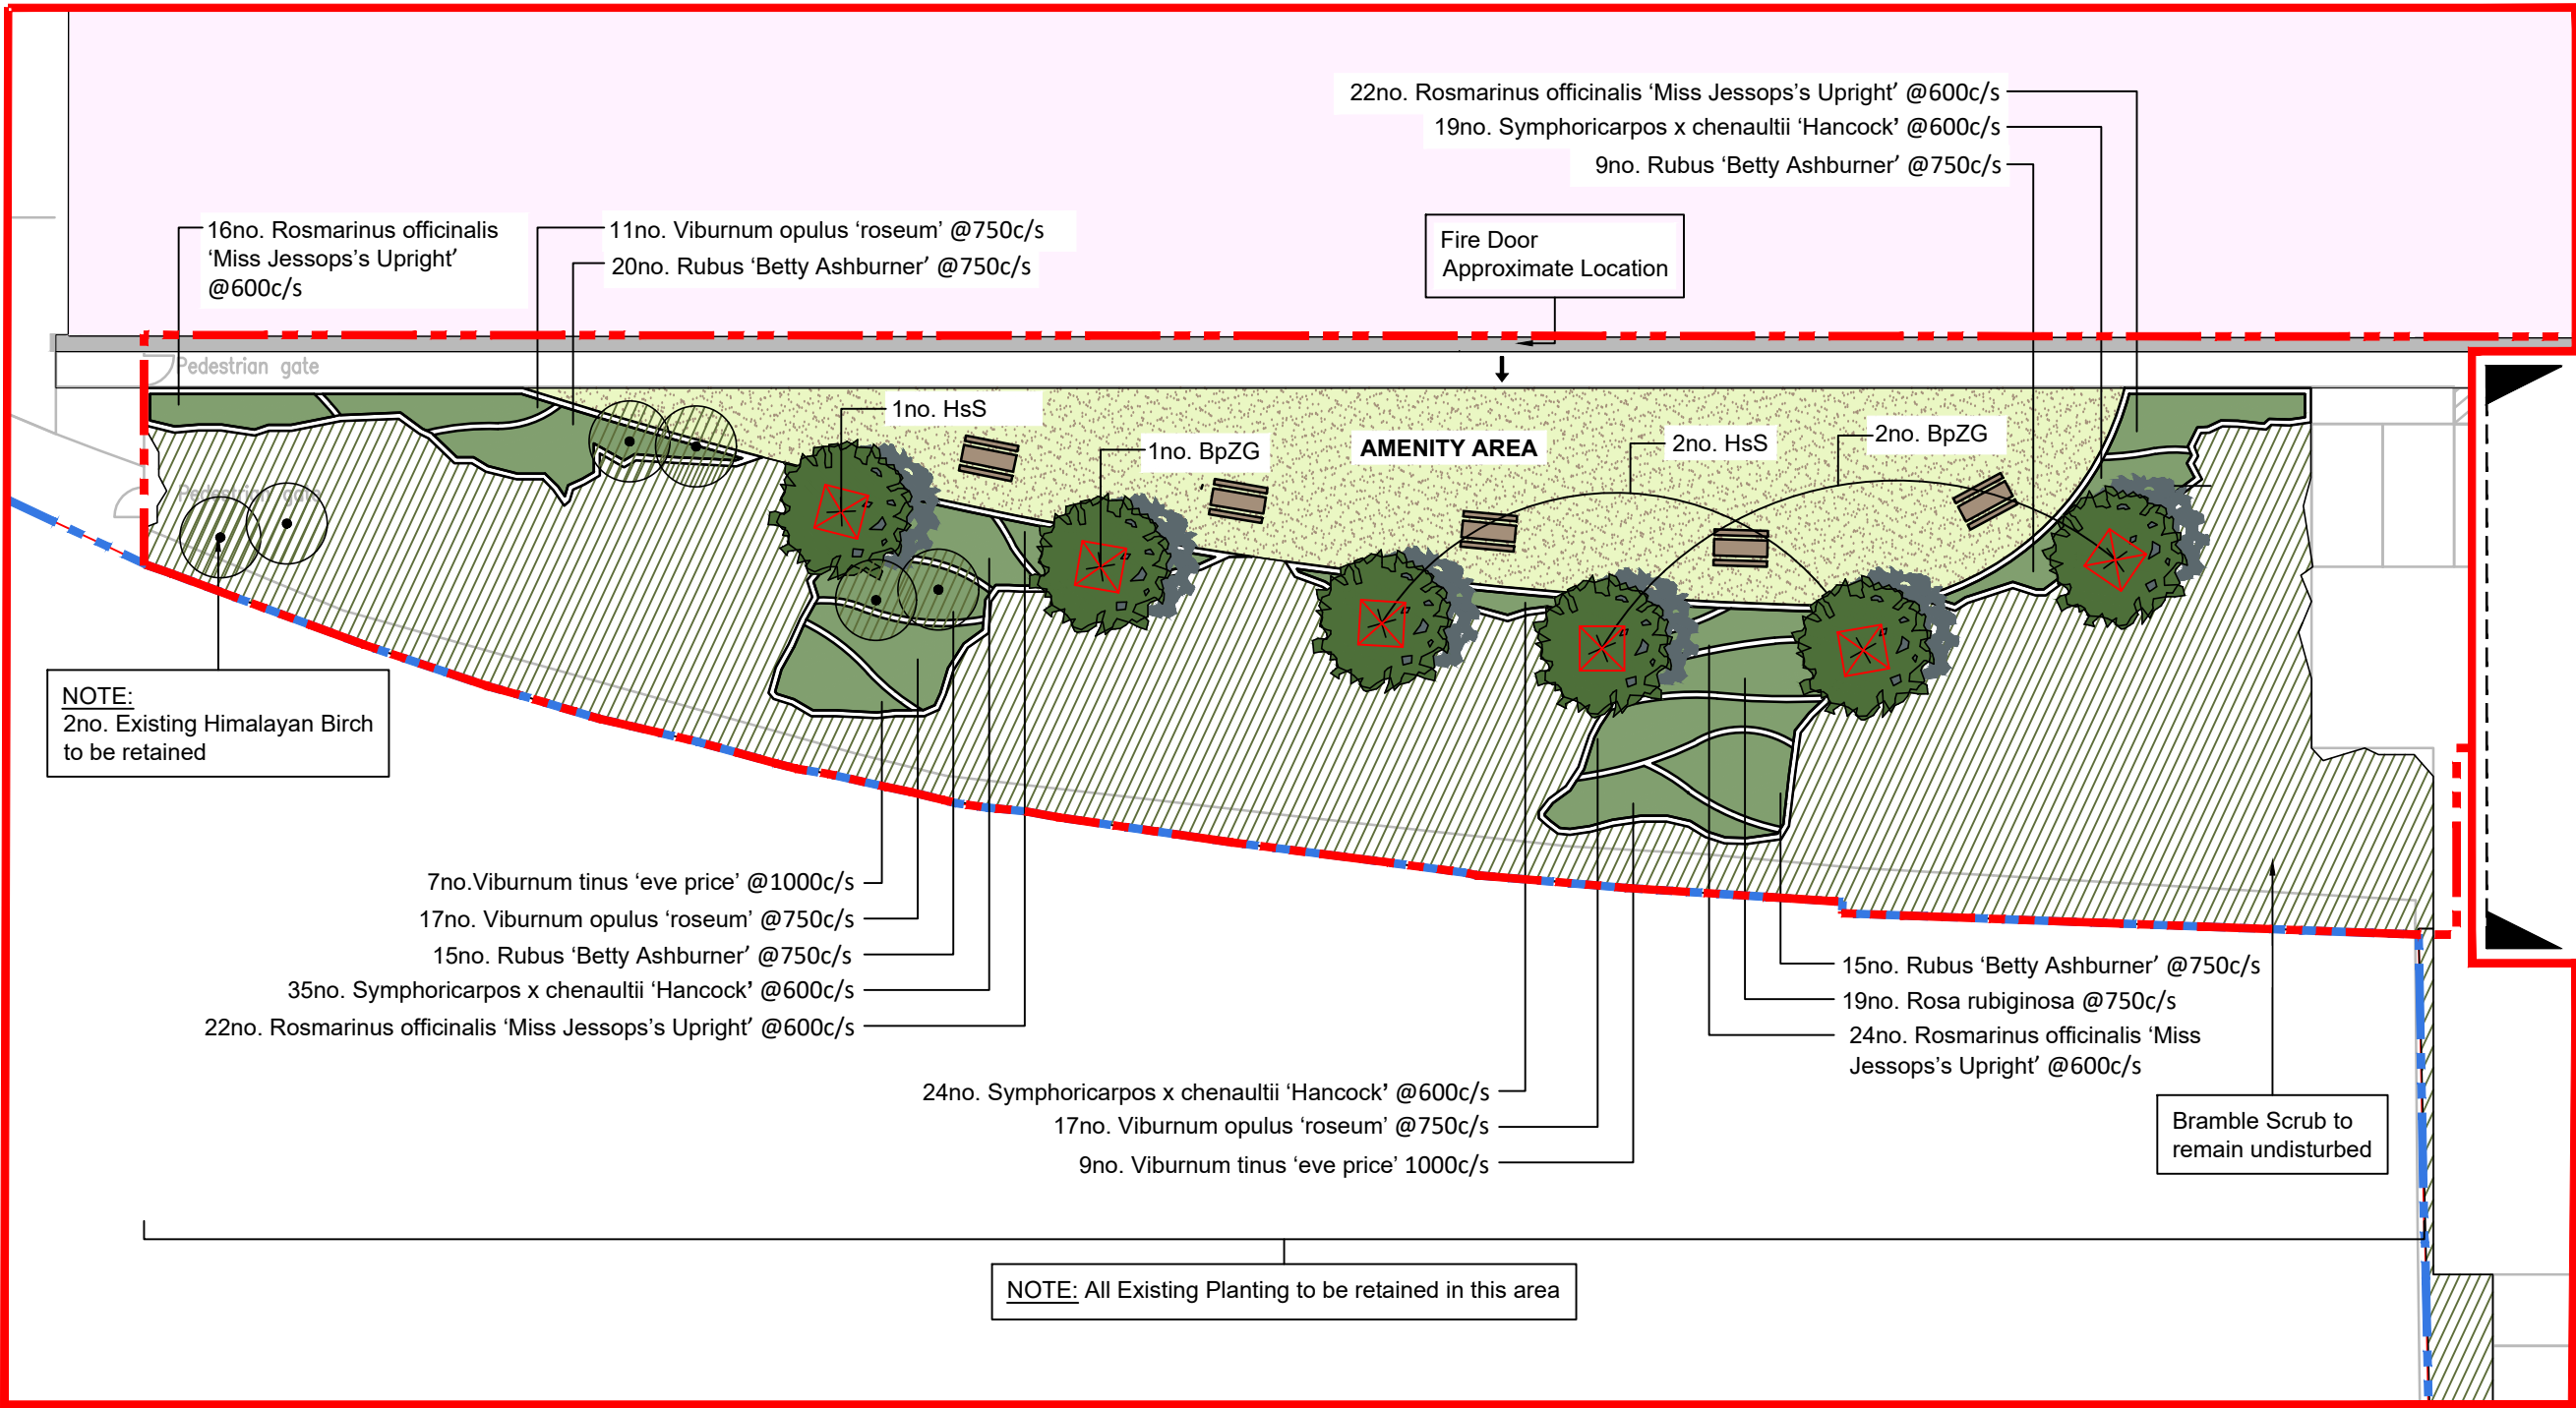




COPYRIGHT RESERVED

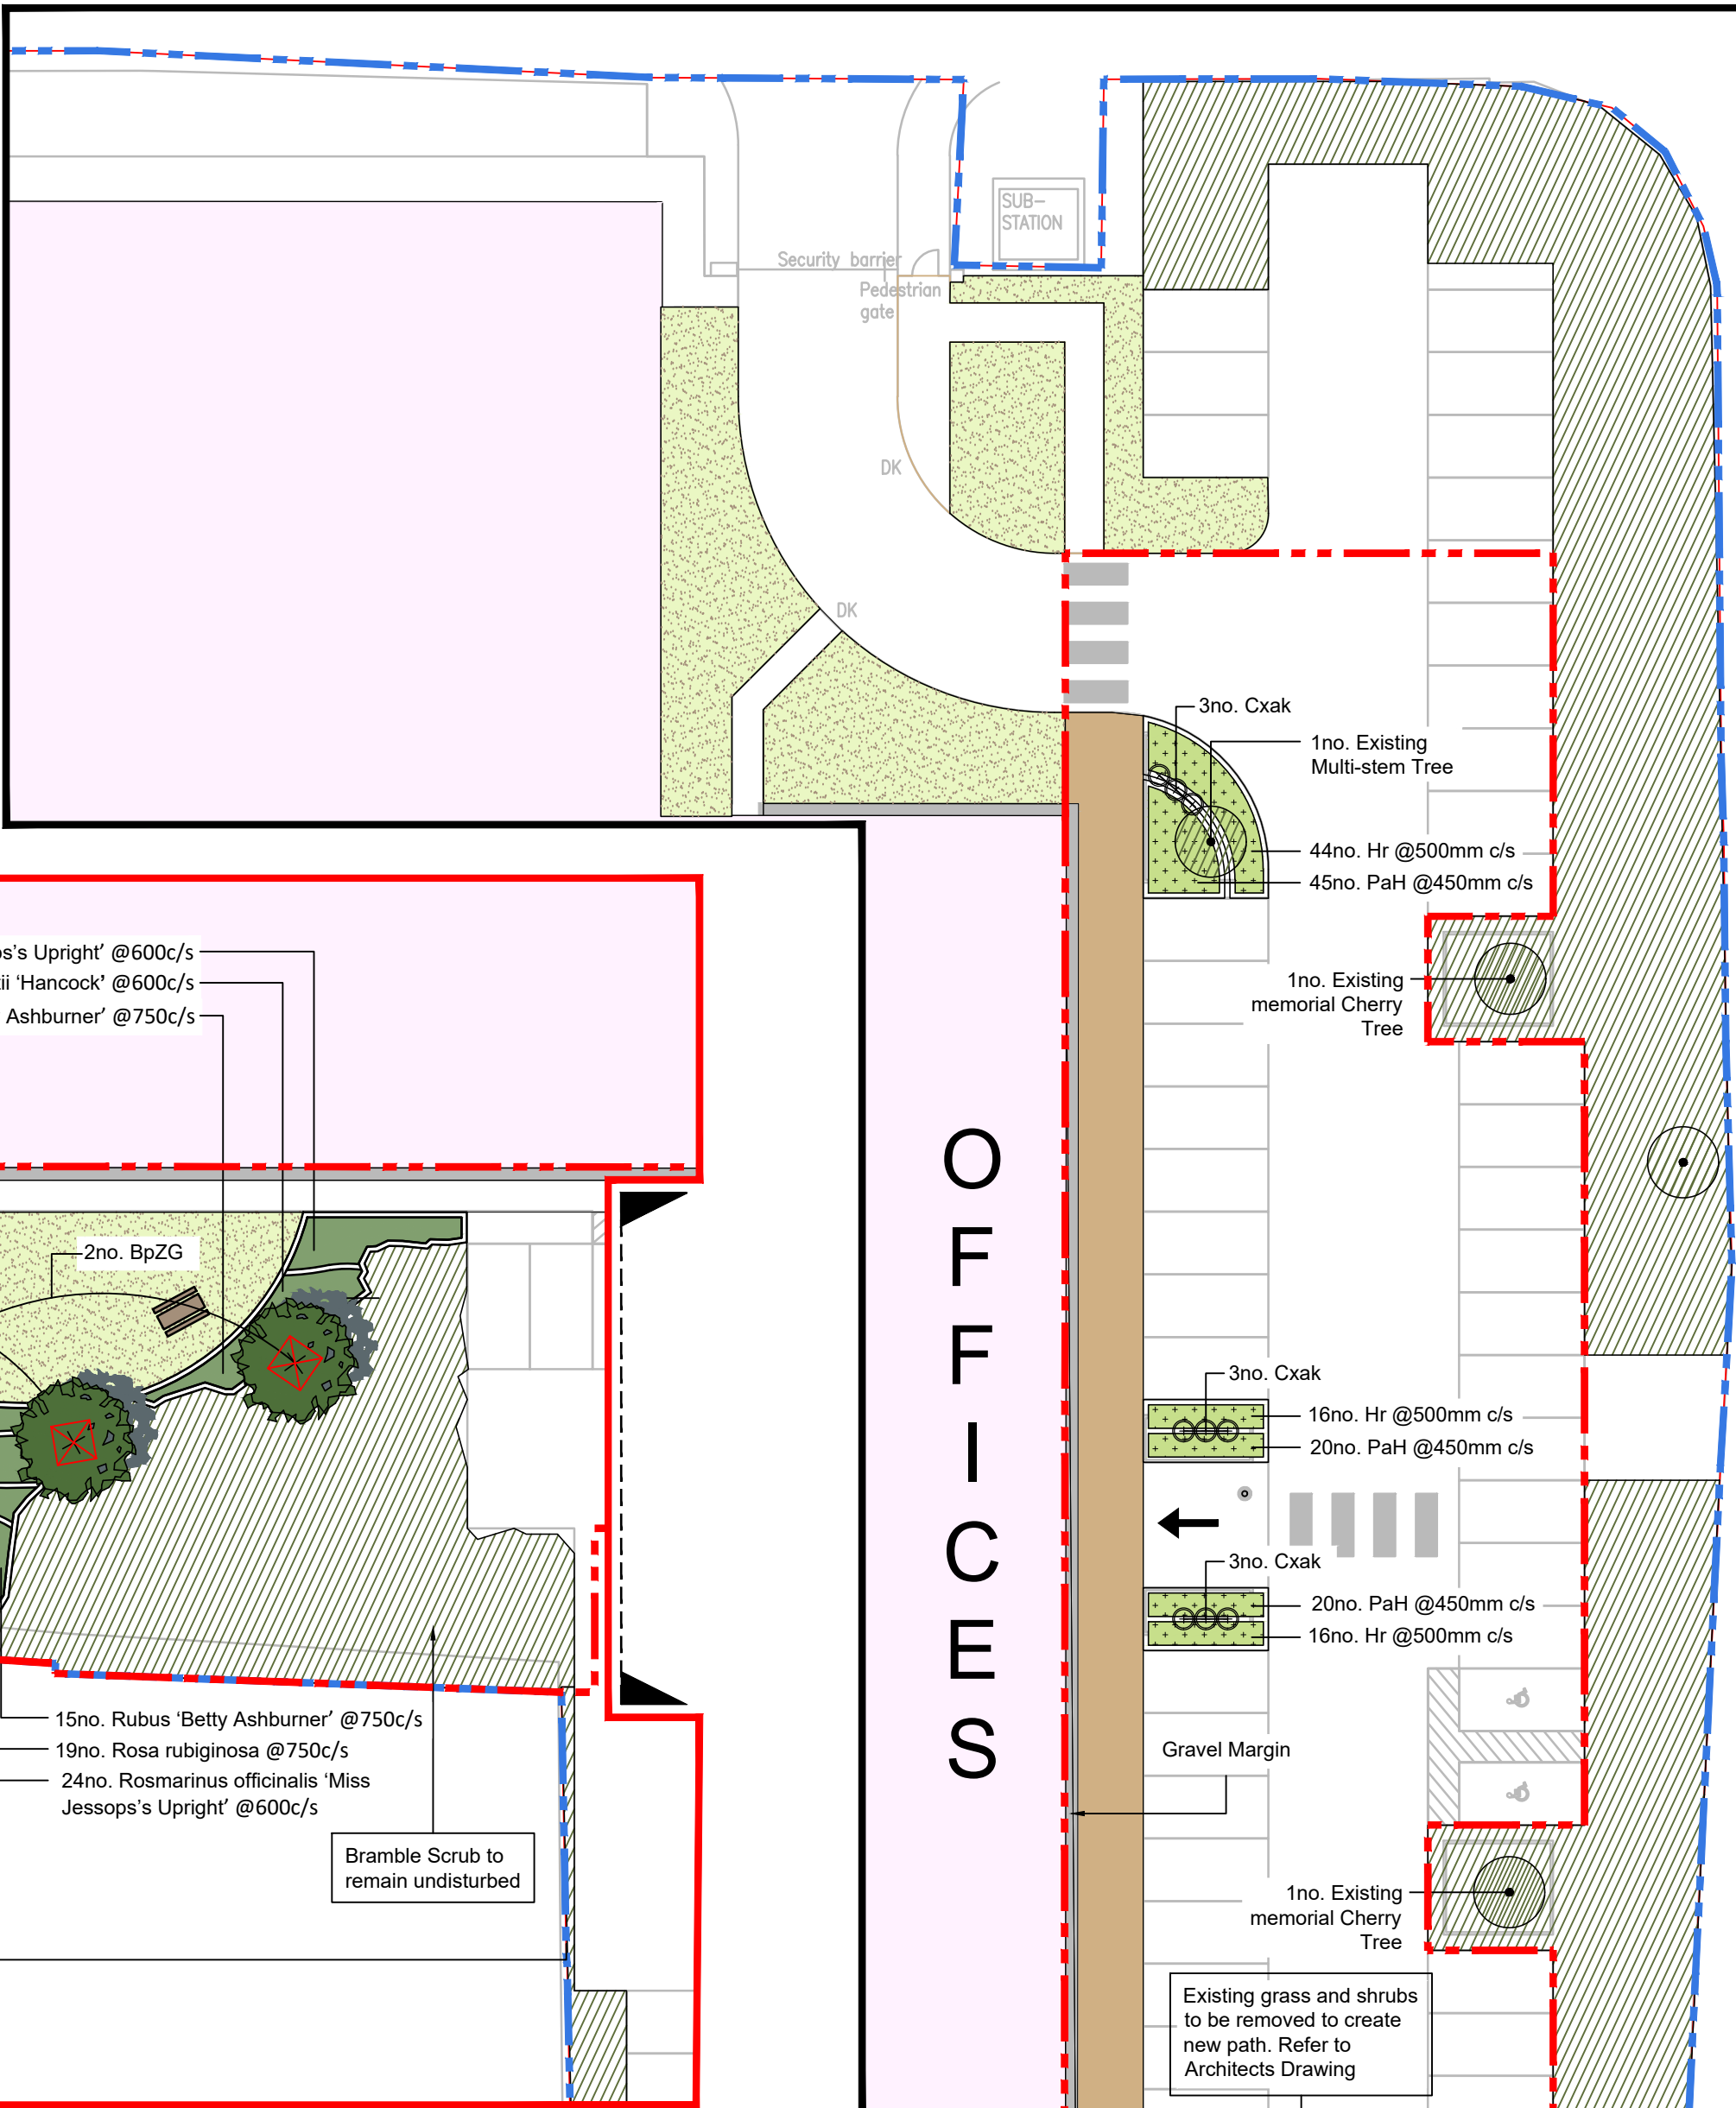

SCALE 1:250

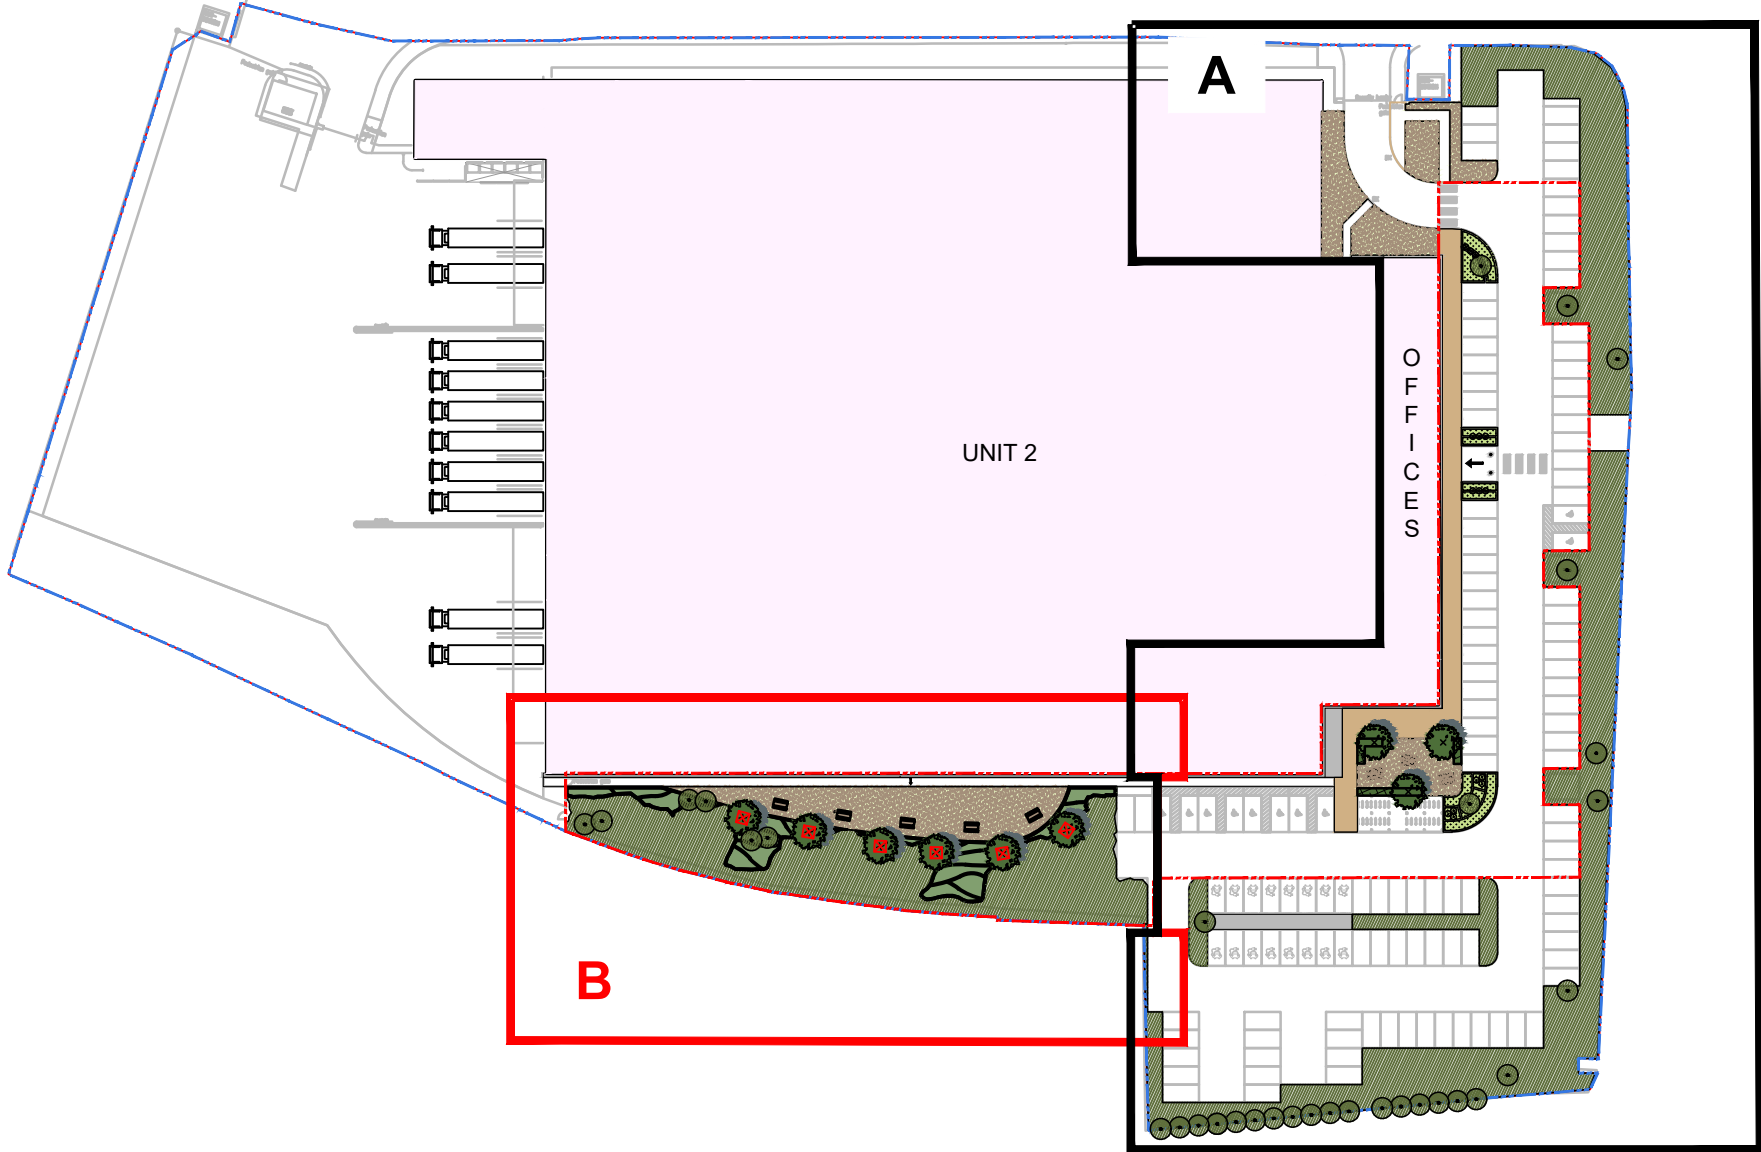


SCALE 1:1000

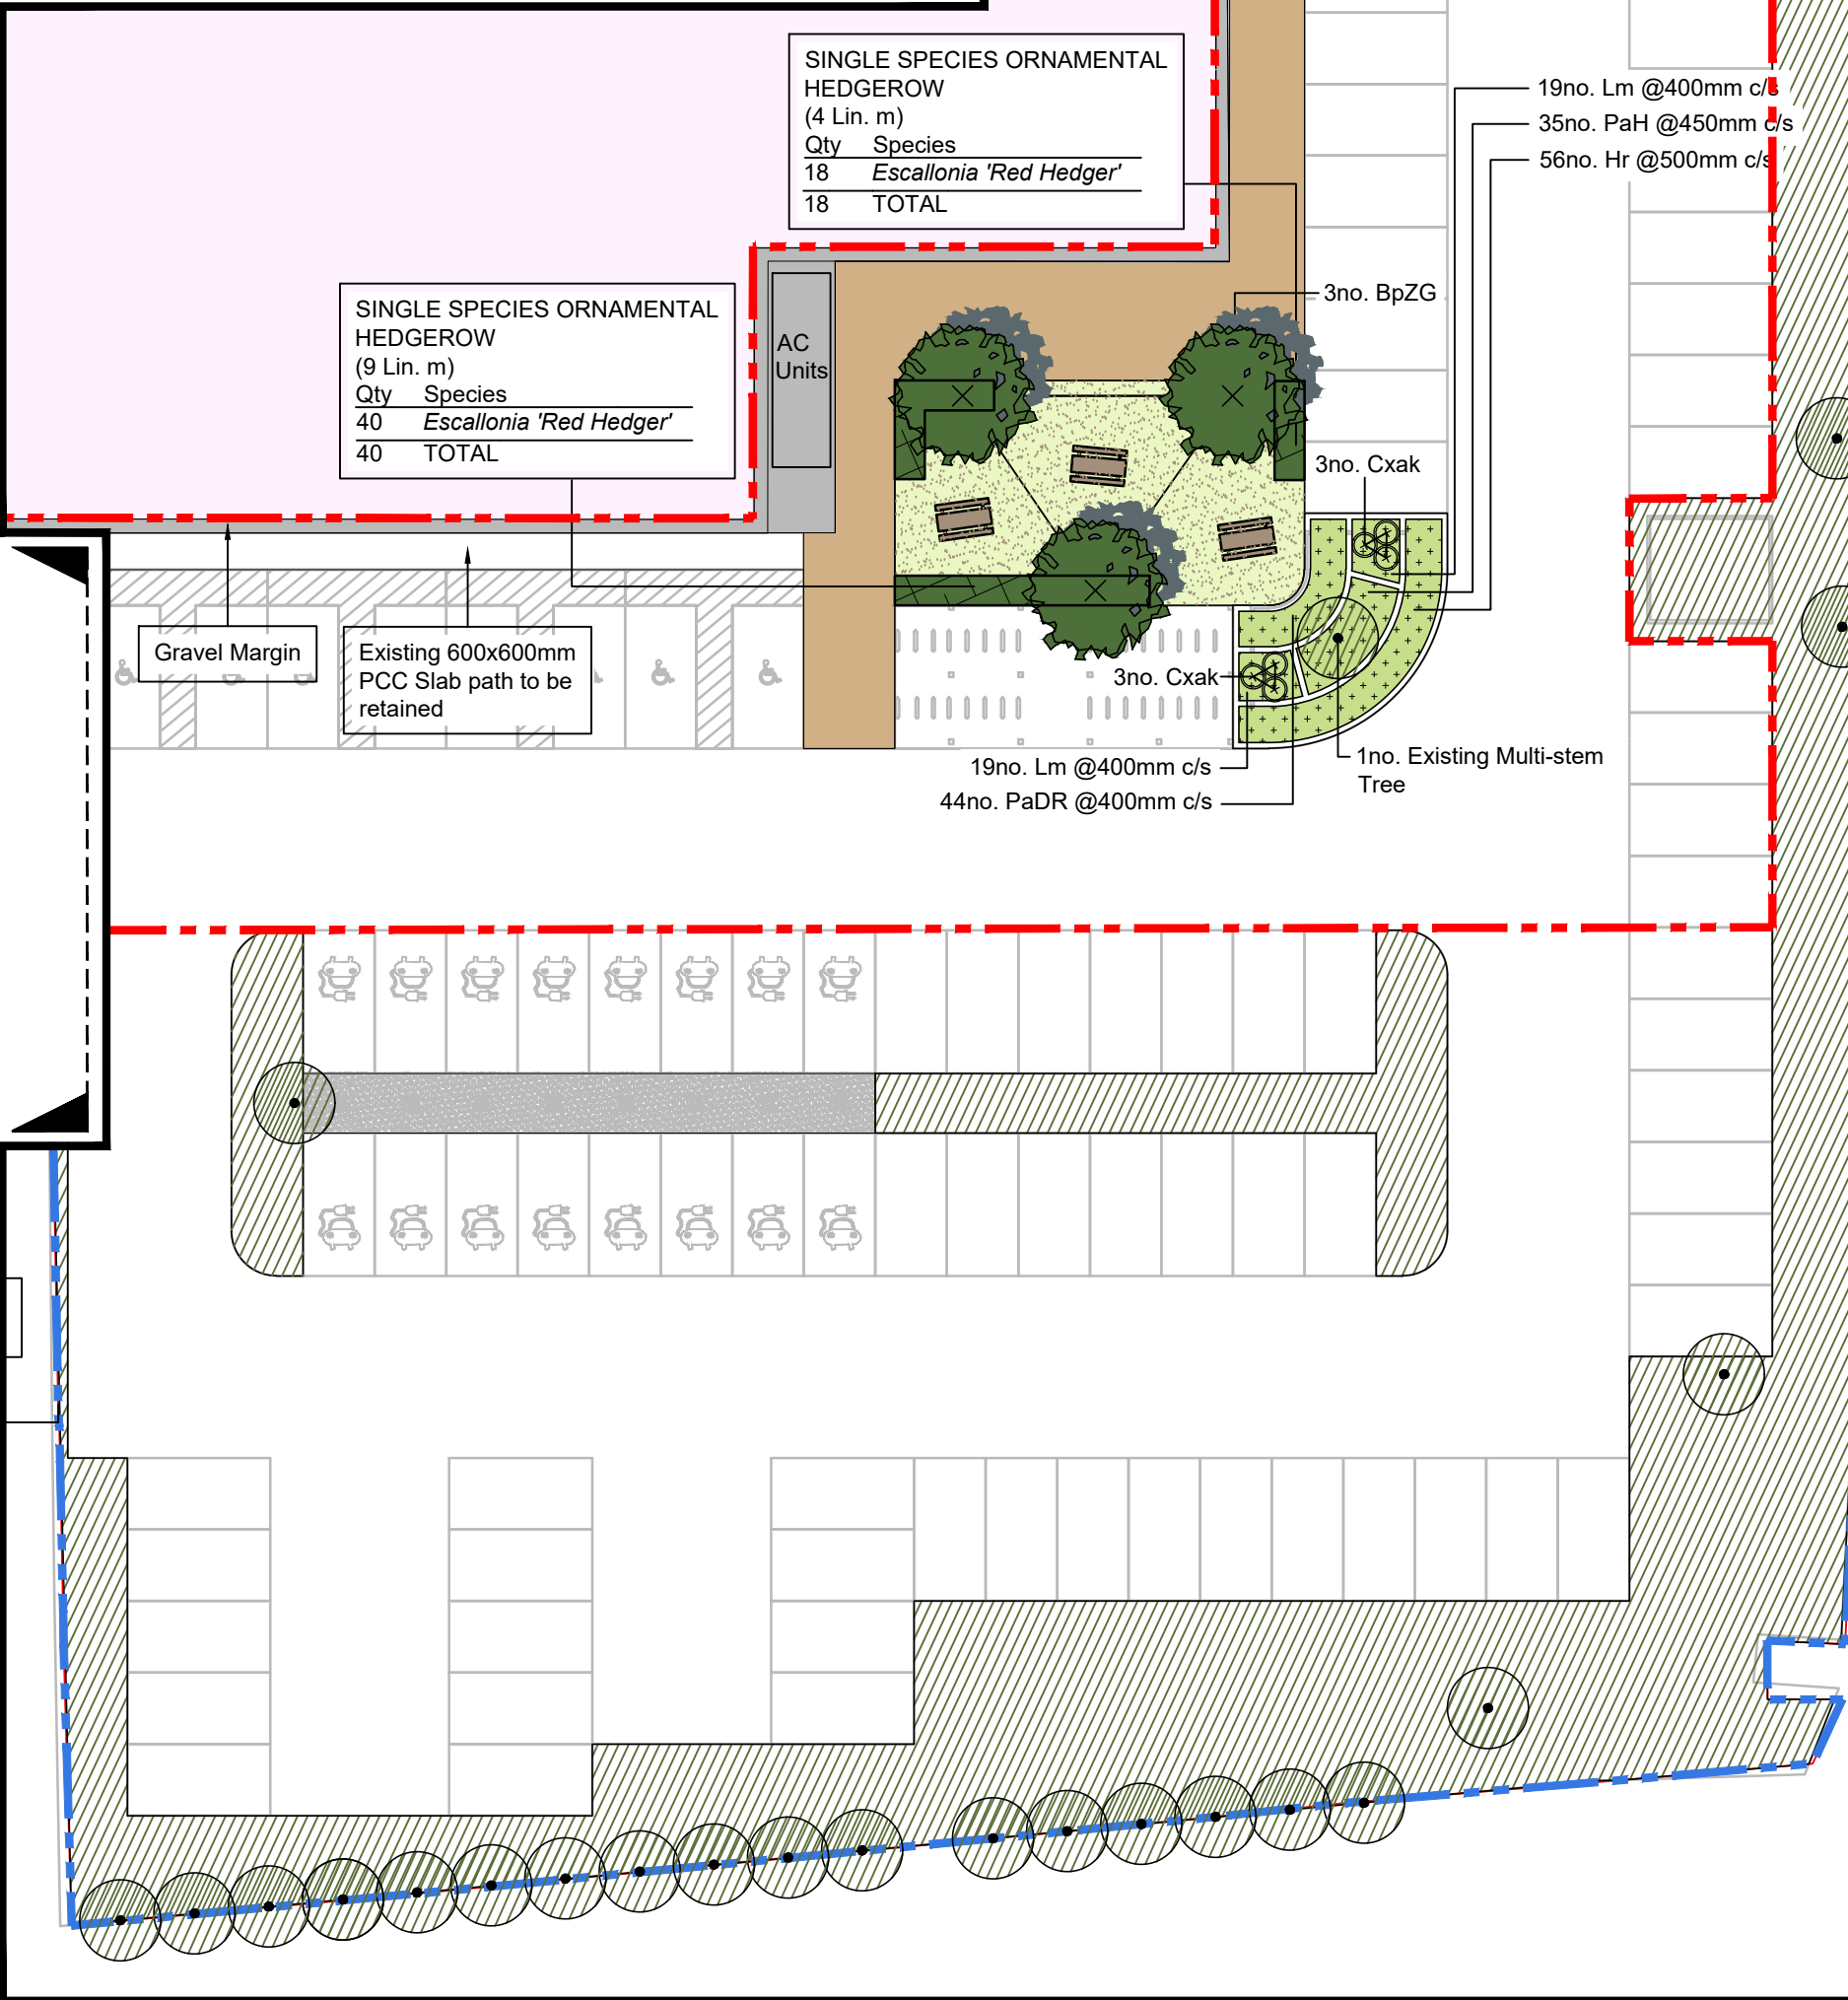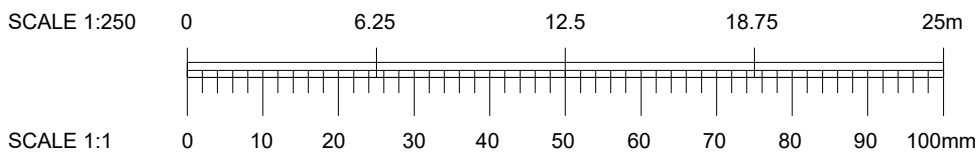


SCALE 1:250

EXISTING VEGETATION

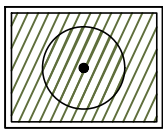


**EXISTING SHRUBS AND
TREES TO BE RETAINED
AND PROTECTED**

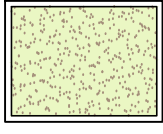


**EXISTING GRASS AREAS TO
BE RETAINED AND
PROTECTED**


PROPOSED HARD LANDSCAPE

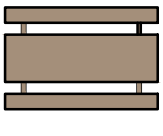

PICNIC BENCH
Furnitubes Single Slat
(1800mm) - 'Stark' Picnic Bench
or Table or similar approved

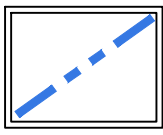

OWNERSHIP BOUNDARY

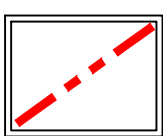


APPLICATION BOUNDARY
Based on Architects Drawing
Draw No.
14005-UMC-XXXX-SI-DR-A-0621 P03

PROPOSED SOFT LANDSCAPE




EXTRA HEAVY STANDARD TREES
(Tree pit size: 1500x1500x900mm)
18-20cm stem girth
4.5-5.0m height
1.8-2.1m clear stem
Rootballed

Ref	Species
BpZG	Betula pedunculata 'Zwister'
HsS	Hippophae salicifolia 'Str...

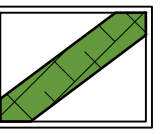

ORNAMENTAL HEDGEROW
 (300mm depth of topsoil + minimum
 600mm depth subsoil)
 Planted at 450mm centres in a double
 staggered row. Rows to be 500mm apart.

Species	Common Name
<i>Escallonia 'Red Hedger'</i>	n/a

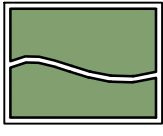


TRANSITIONAL NATIVE SHRUBS
(300mm depth of topsoil + minimum 300mm depth subsoil)
Ultimate plant height above 1m

Species	Pot Size	Height	Density
<i>Rosa rubiginosa</i>	3 Litre	400-600mm	750mm c/s
<i>Rosmarinus officinalis</i> 'Miss Jessop's Upright'	2 Litre	300-400mm	600mm c/s
<i>Rubus</i> 'Betty Ashburner'	2 Litre	300-400mm	750mm c/s
<i>Symphoricarpos x chenautili</i> 'Hancock'	3 Litre	400-600mm	600mm c/s
<i>Viburnum opulus</i> 'Roseum'	3 Litre	400-600mm	750mm c/s
<i>Viburnum tinus</i> 'Eve Price'	3 Litre	400-600mm	1000mm c/s



SPECIMEN SHRUBS


Ref	Species	Pot Size	Height	Density
Cxak	Calamagrostis x acutiflora 'Karl'	15 litre	800-1000mm	as drawing symbol

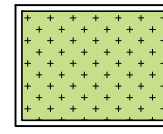

AMENITY PLANTING

(300mm depth of topsoil)				
Ref	Species	Pot Size	Height	Density
CSk	<i>Cornus sericea</i> 'Kelsey'	2 litre	200-300mm	450mm c/s
Hr	<i>Hebe rakaiensis</i>	2 litre	200-300mm	500mm c/s
Lm	<i>Liriope muscariflora</i>	1 litre	200-300mm	400mm c/s
PaDR	<i>Persicaria affinis</i> 'Darjeeling Red'	1 litre	200-300mm	400mm c/s
PaH	<i>Pennisetum alopecuroides</i> 'Hameln'	3 litre	400-600mm	500mm c/s
PIG	<i>Potentilla fruticosa</i> 'Goldstar'	3 litre	400-600mm	500mm c/s

PLANNING

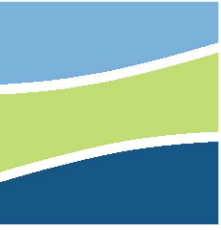REV		DESCRIPTION			BY	CHKD	DATE	
		BCA DESIGN						
		Landscape Architects						
CLIENT		 INDURENT						
PROJECT								
Heathrow 360								
Unit 2 Millington Road								
DRAWING TITLE								
Landscape Concept: BNG & Refurbishment								
CONTRACT NUMBER:		2431/25		DATE:		25/03/25		
DRAWING STAGE:		Planning		CAD REFERENCE:		2431/25/02		
DRAWN BY:		JA		CHECKED BY:		GH		
SCALE:		1:250		ORIGINAL SHEET:		A1		
PROJECT	ORIGINATOR	VOLUME	LEVEL	TYPE	ROLE	NUMBER	STATUS	REV
2431	BCA	ELS	00	DR	L	2431-25-02	S5	-

BCA Design Ltd. Studio 3, The Court, Holywell Business Park, Northfield Road, Southam, Warks CV47 0FS
Tel: +44 (0)1926 614031 Email: gen@bca-landscape.com Website: www.bca-landscape.com