
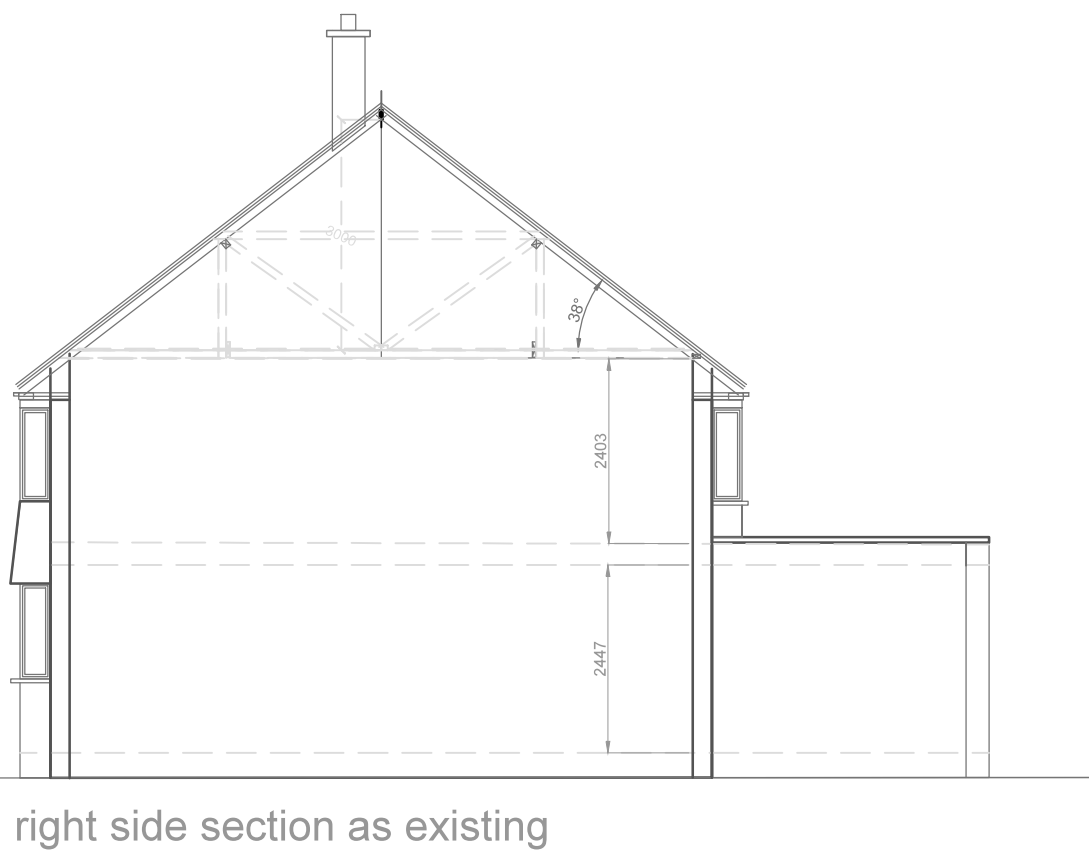
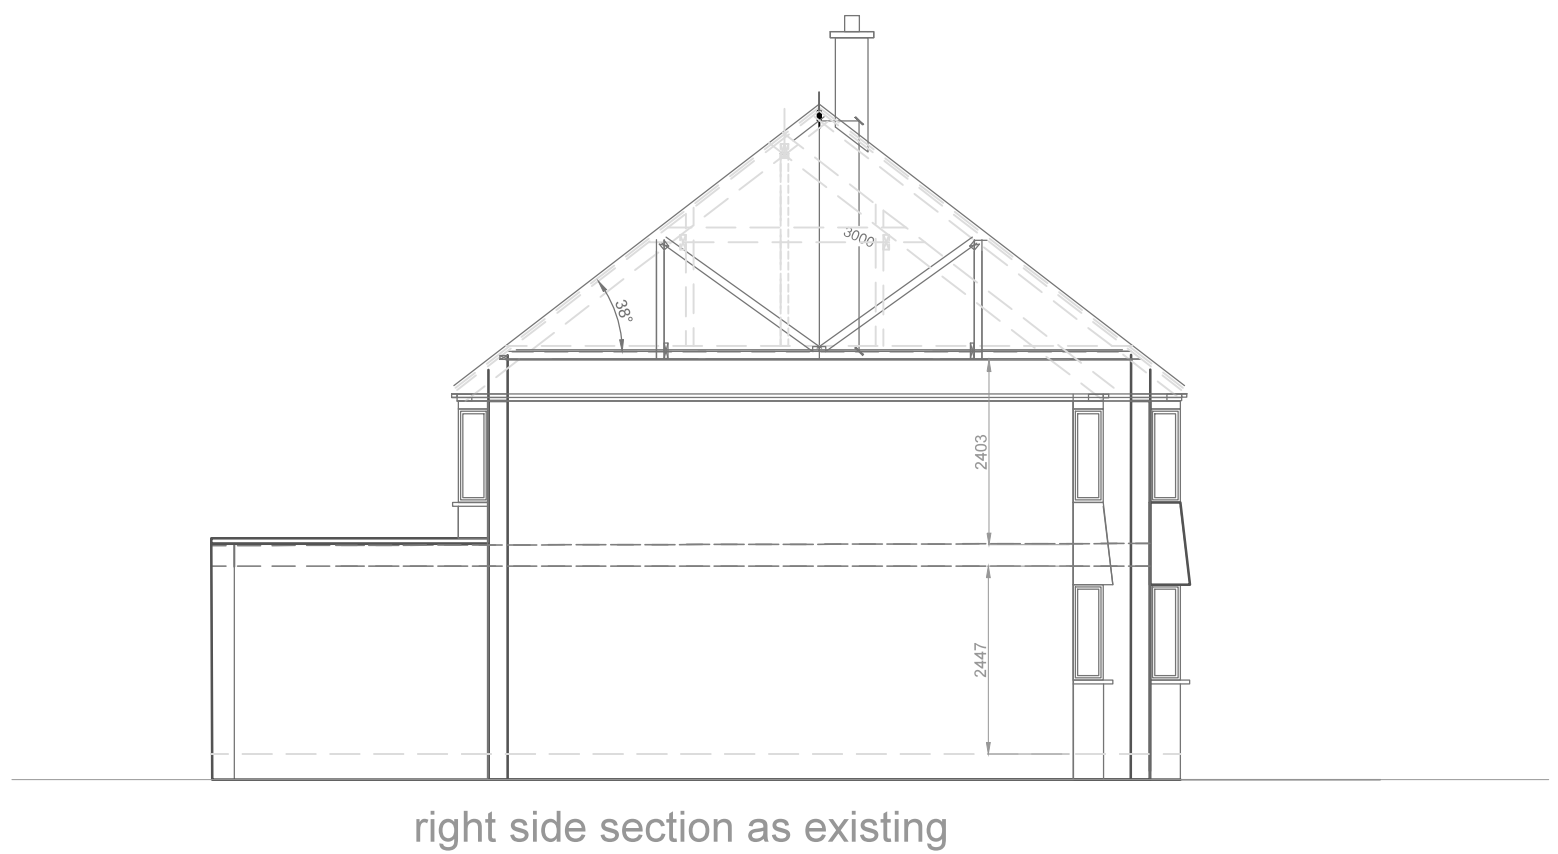
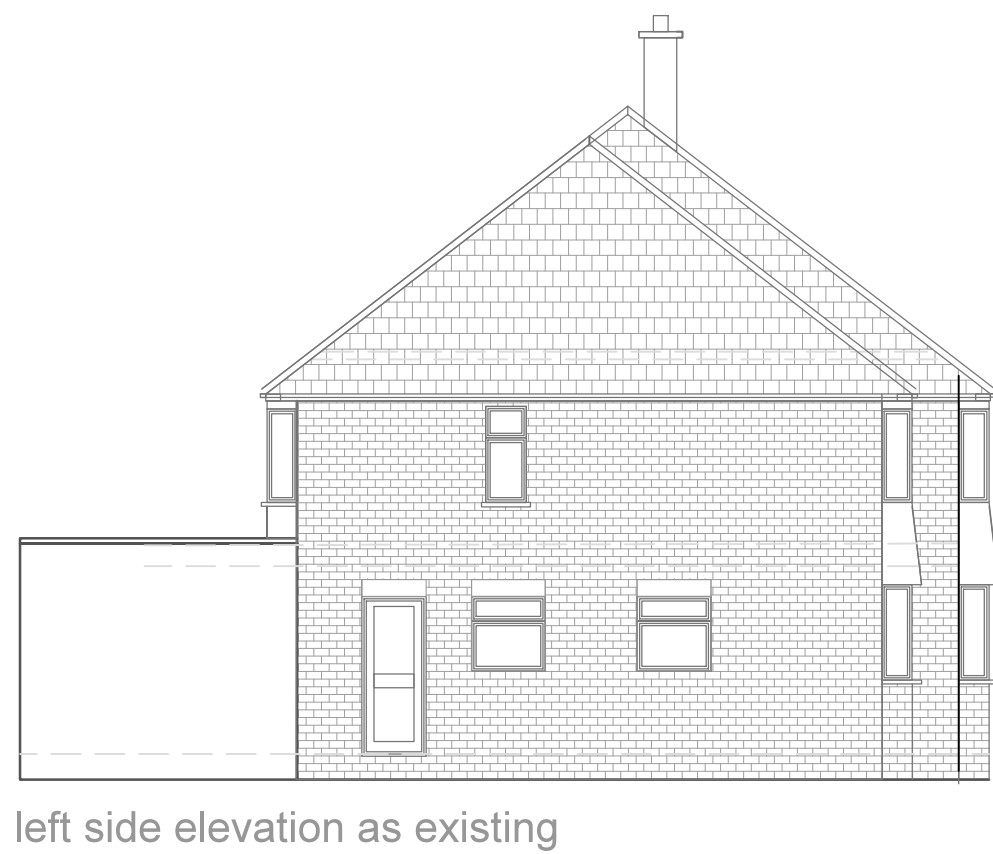
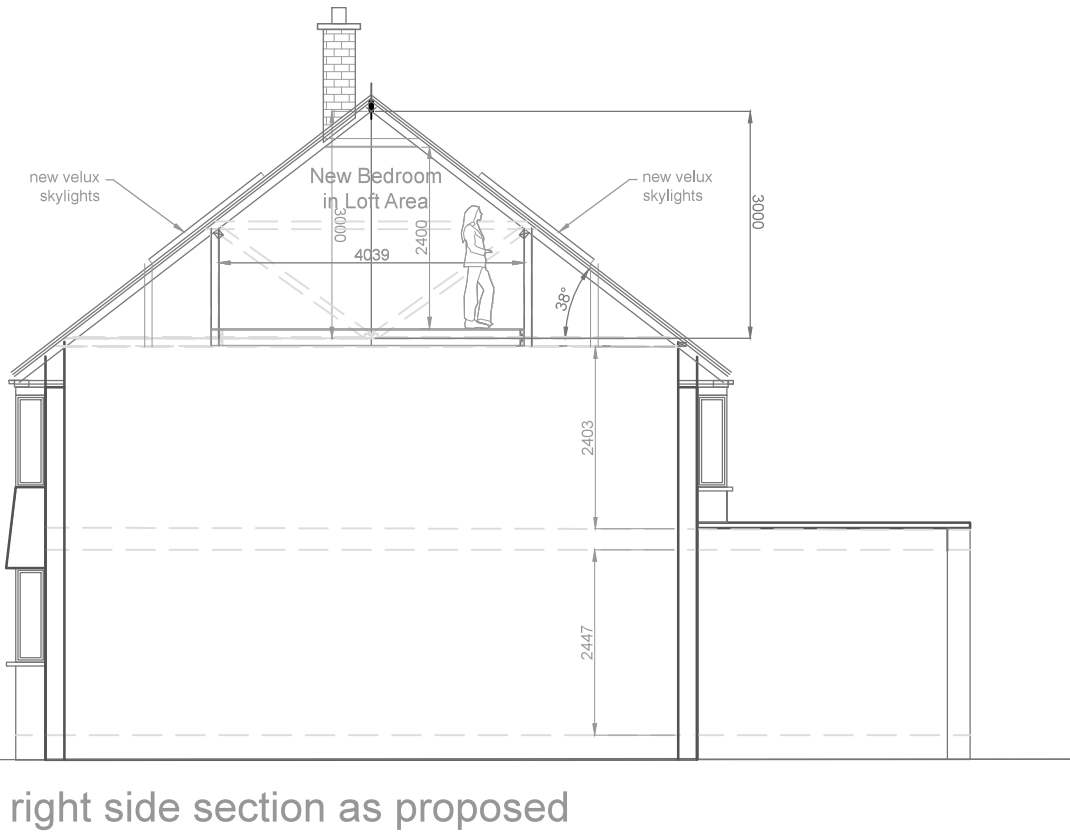


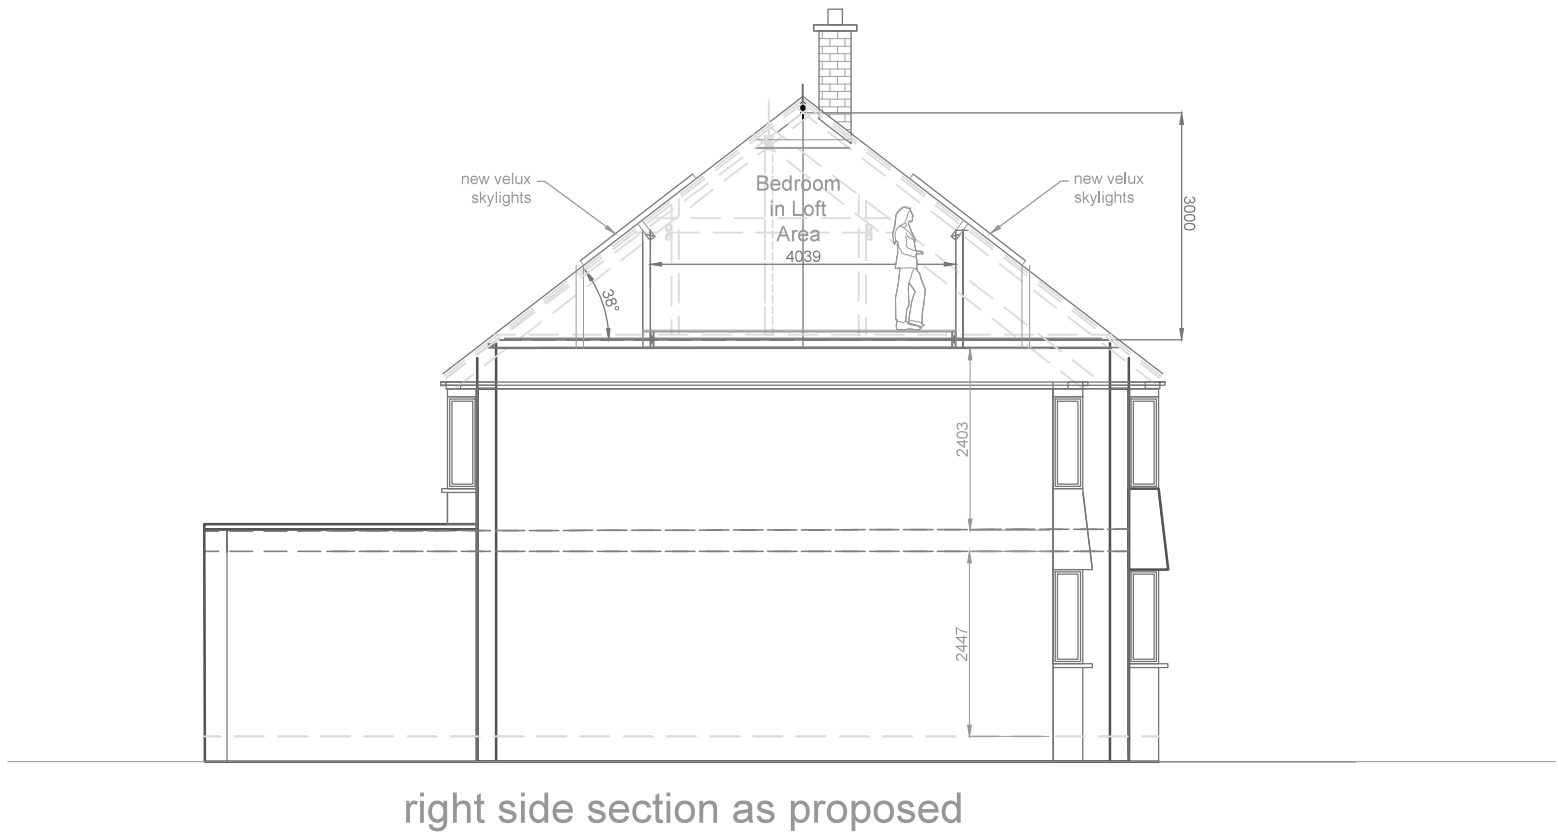

Rev.B. Dormer and Hip to Gable omitted.
Velux Windows amended. PS.05-01-2023.

Rev.A. Plans Revised to Clients request.
PS.31-10-2022.

REV.	NOTES	DATE	BY
WRITTEN DIMENSIONS TO BE USED IN PREFERENCE TO SCALED DIMENSIONS. ALL DIMENSIONS TO BE CHECKED ON SITE BY CONTRACTOR & ALL DISCREPANCIES TO BE REPORTED TO SMITH COLDHAM DESIGN LTD.			
CLIENT			
Mr & Mrs Adam Healy			
JOB TITLE			
68 Raisins Hill Pinner HA5 2BT			
DRAWING TITLE			
Elevations As Existing and Proposed Loft Conversion Permitted Development Scheme			
SCALE		DRAWING No	
1-100 @ A1			
DATE		6052 -22-101	
October 2022			
DRAWN BY		REVISION	
Patrick Smith MCSD		B	
smith coldham design ltd			
55 LIME GROVE, RUSSLIP, MIDDLESEX, HA4 6RL			
M: 07774 476519			
T: 020 8869 9681			
E: patrick@smithcoldham.net			
design - architecture - brand development - project management			