
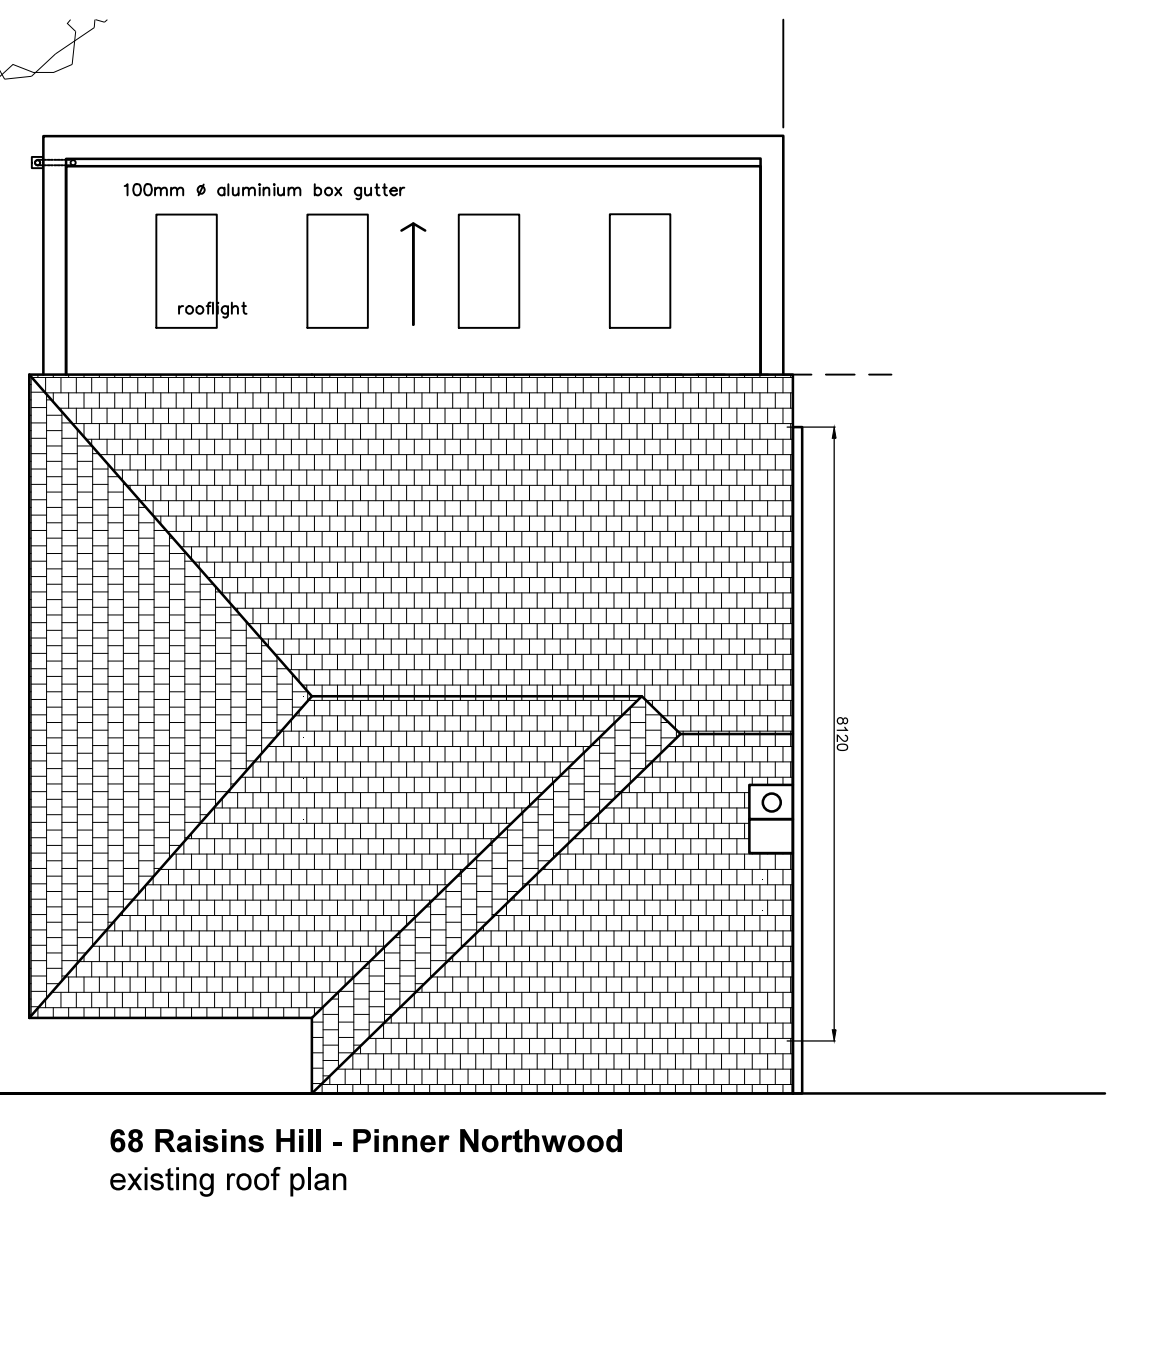
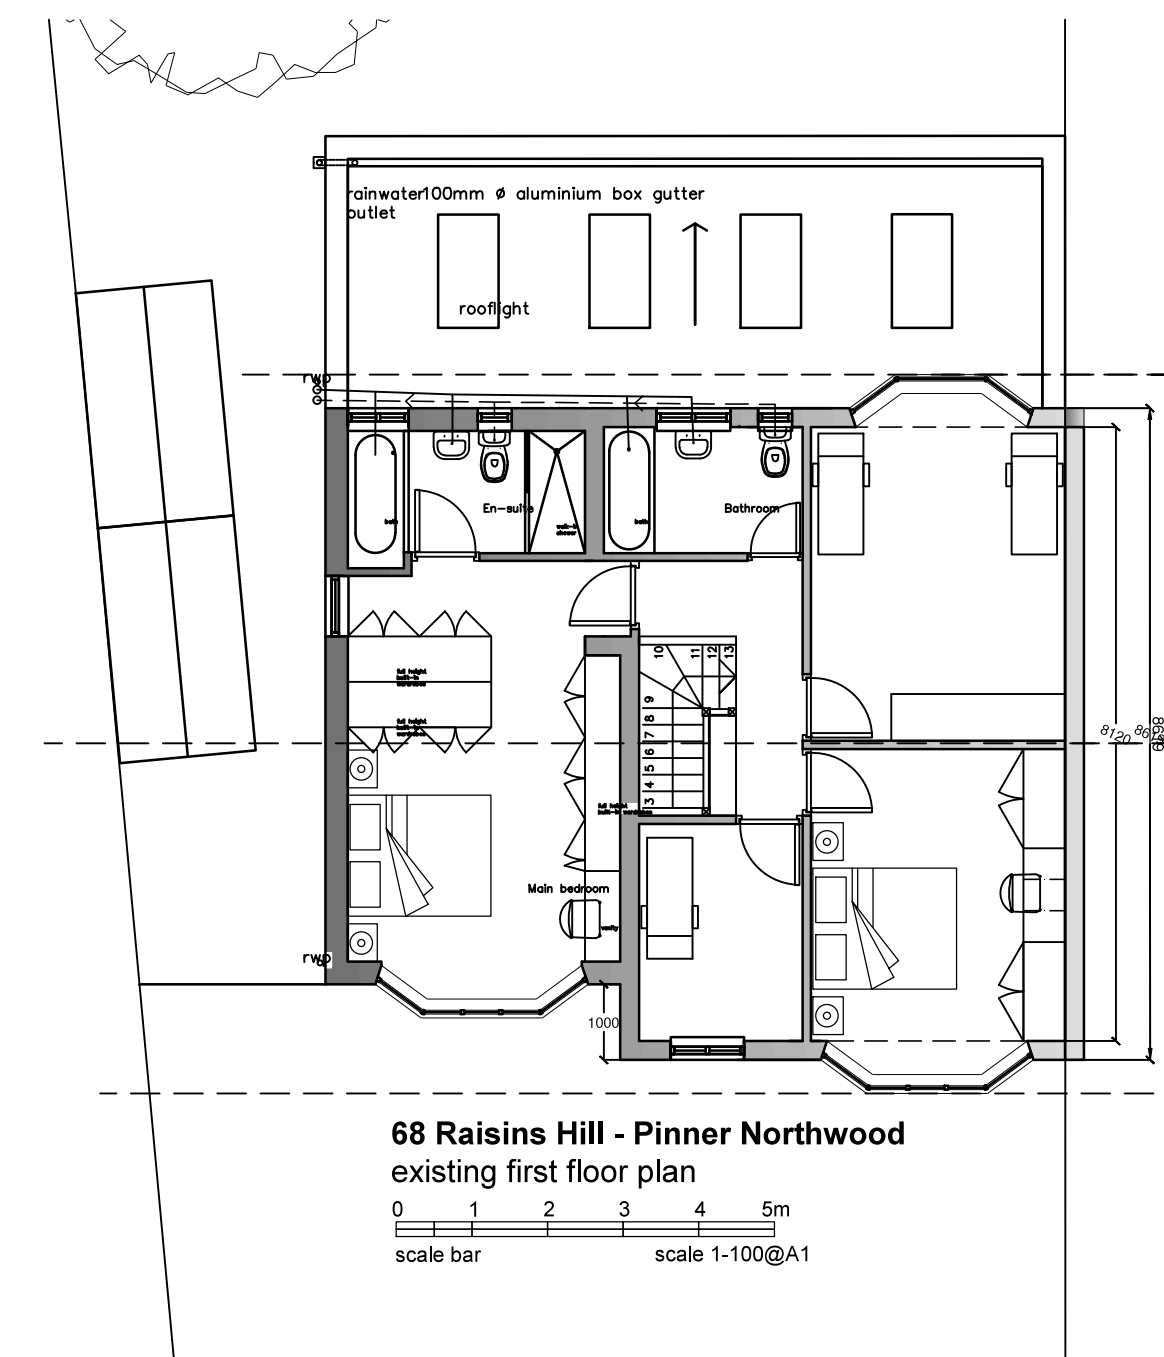
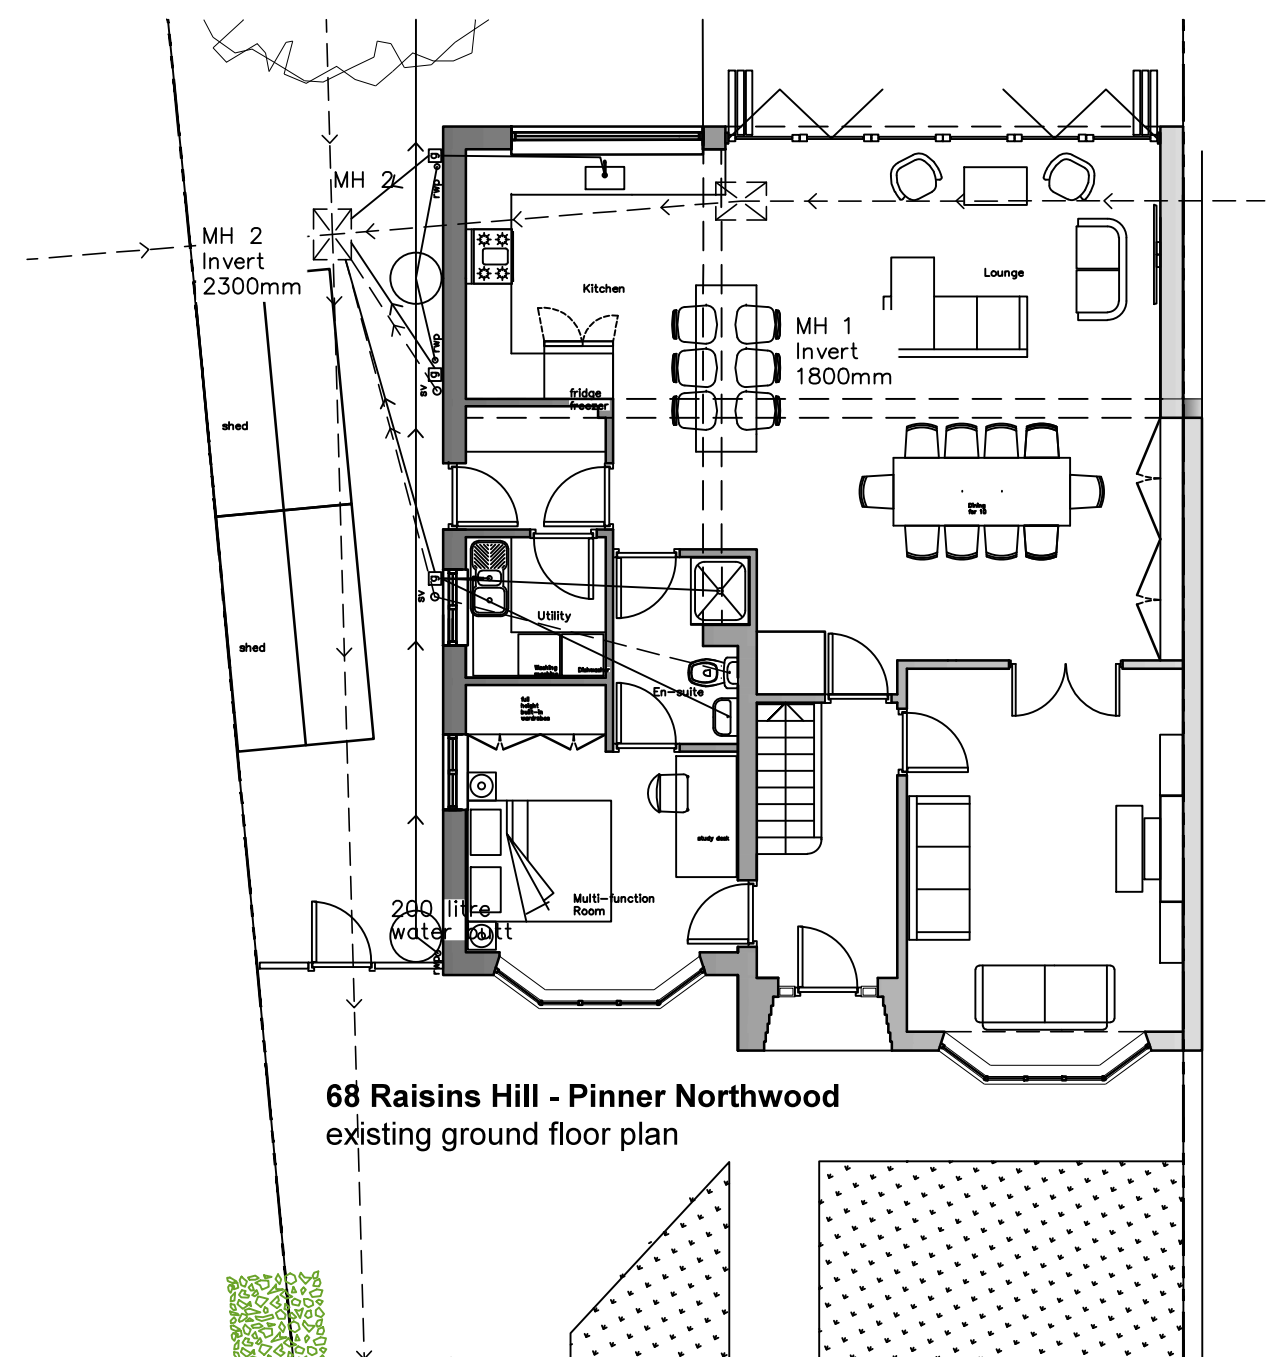
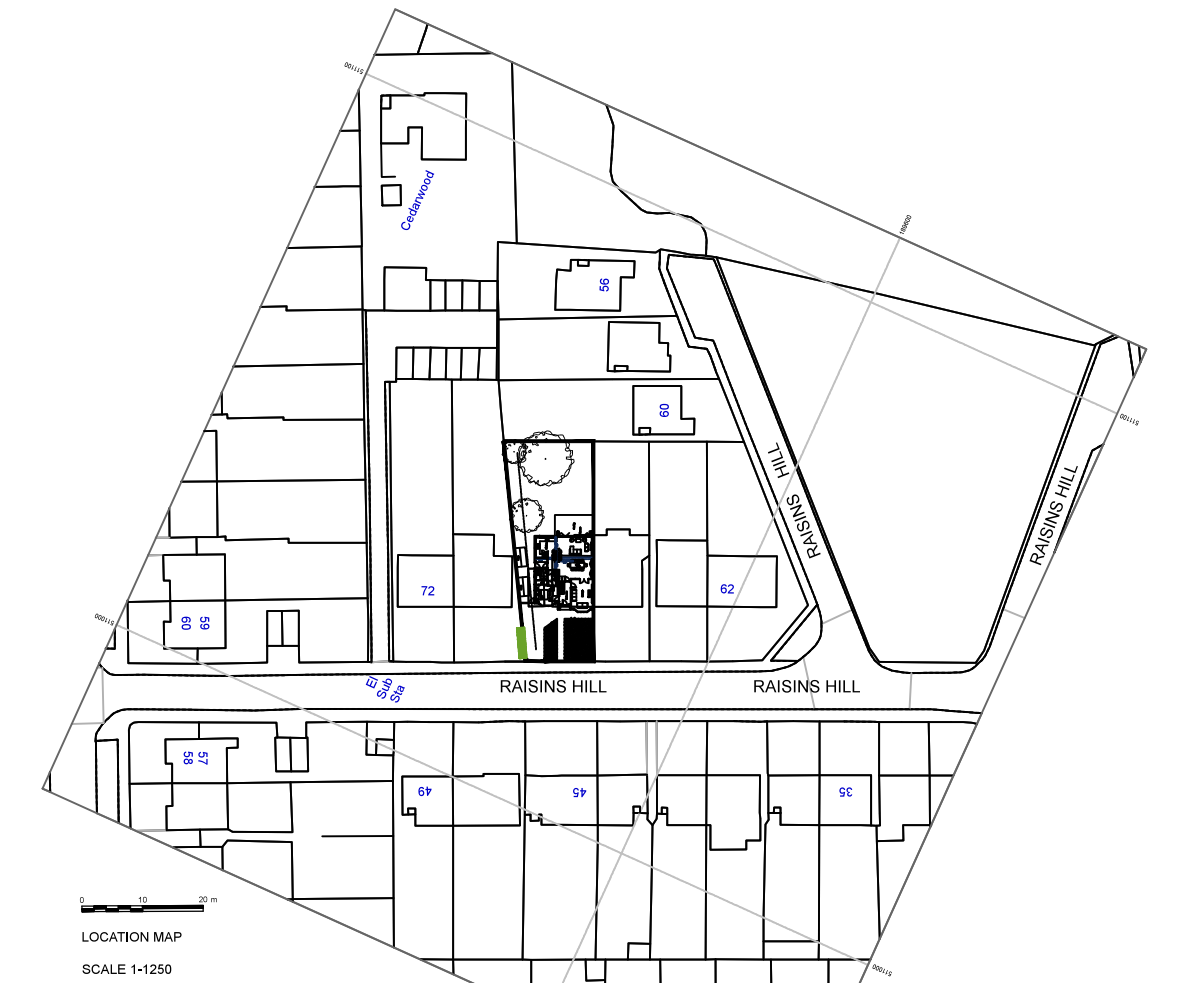
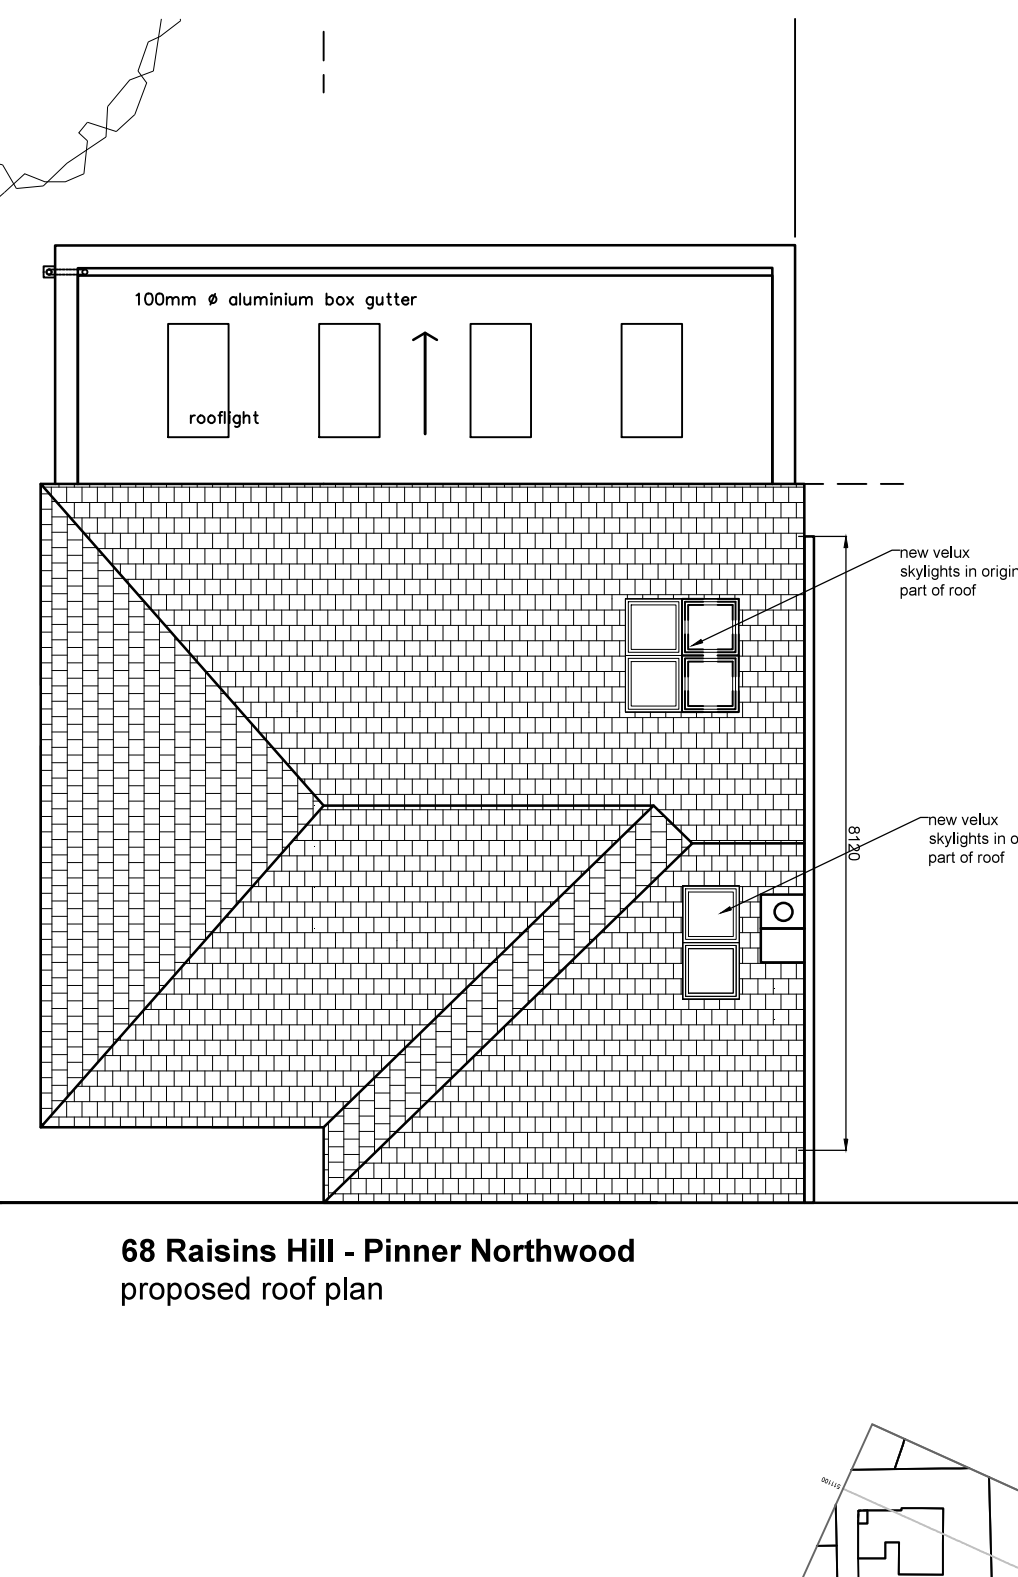
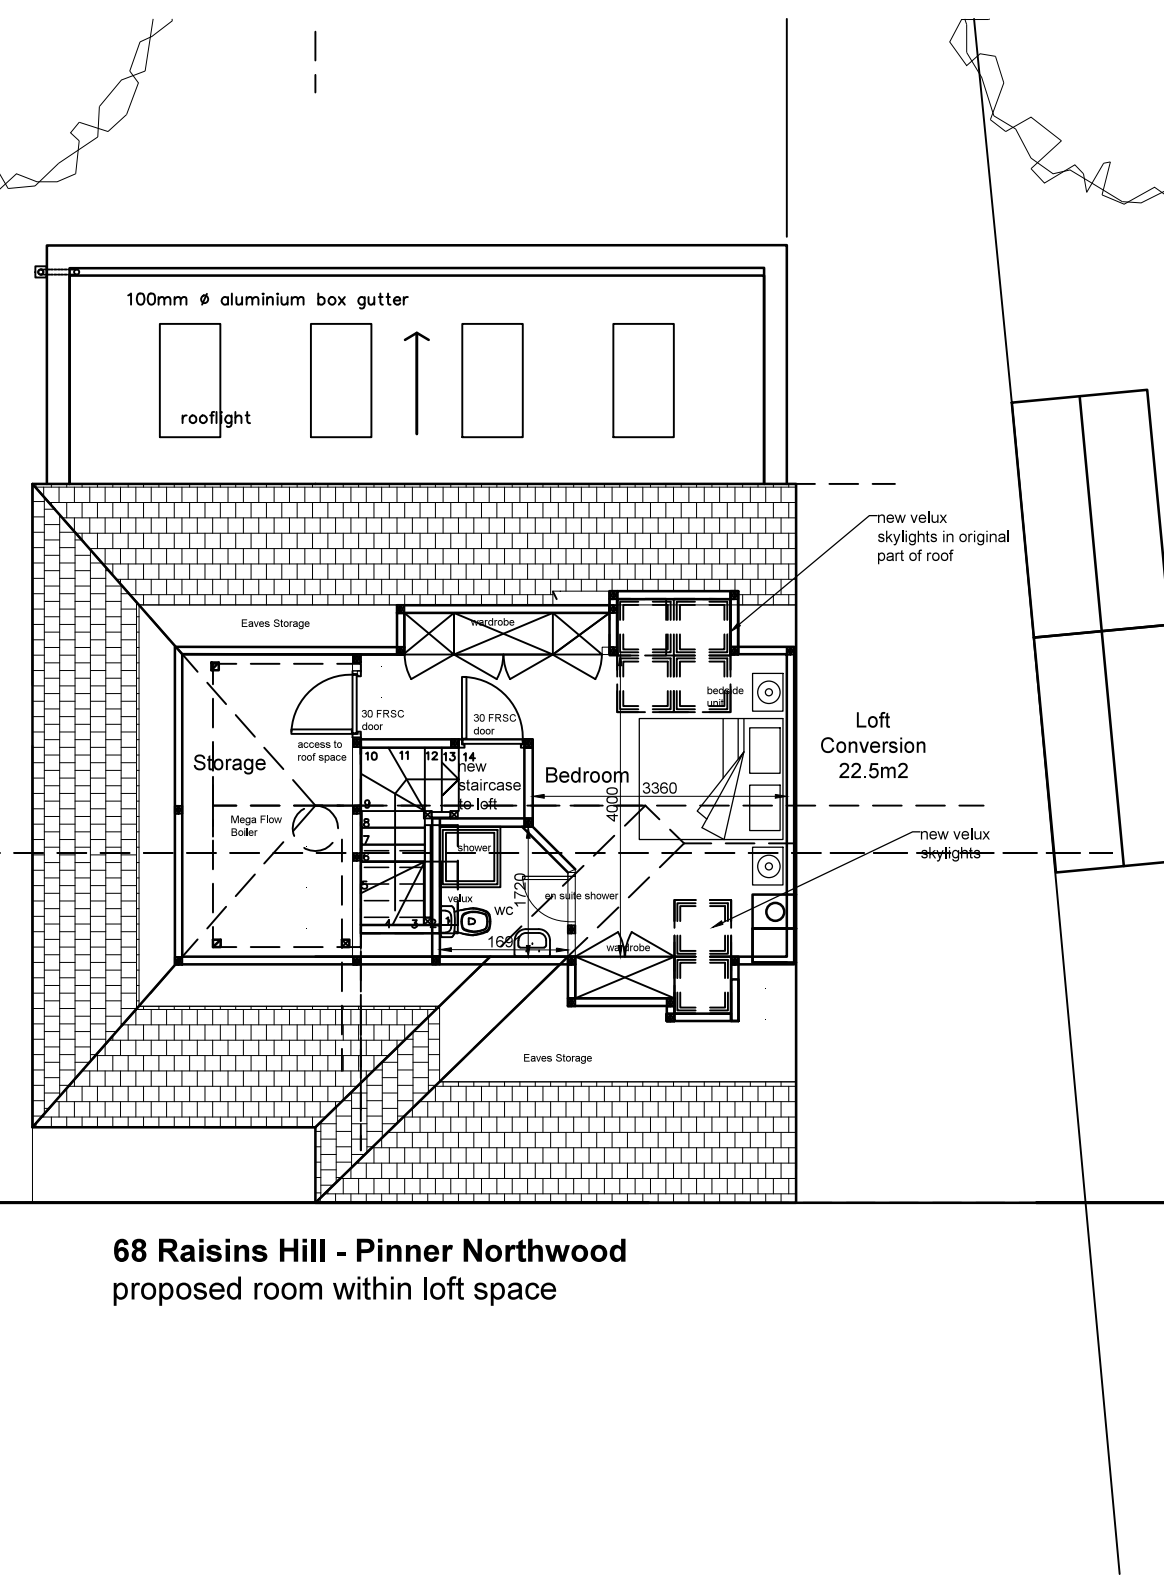
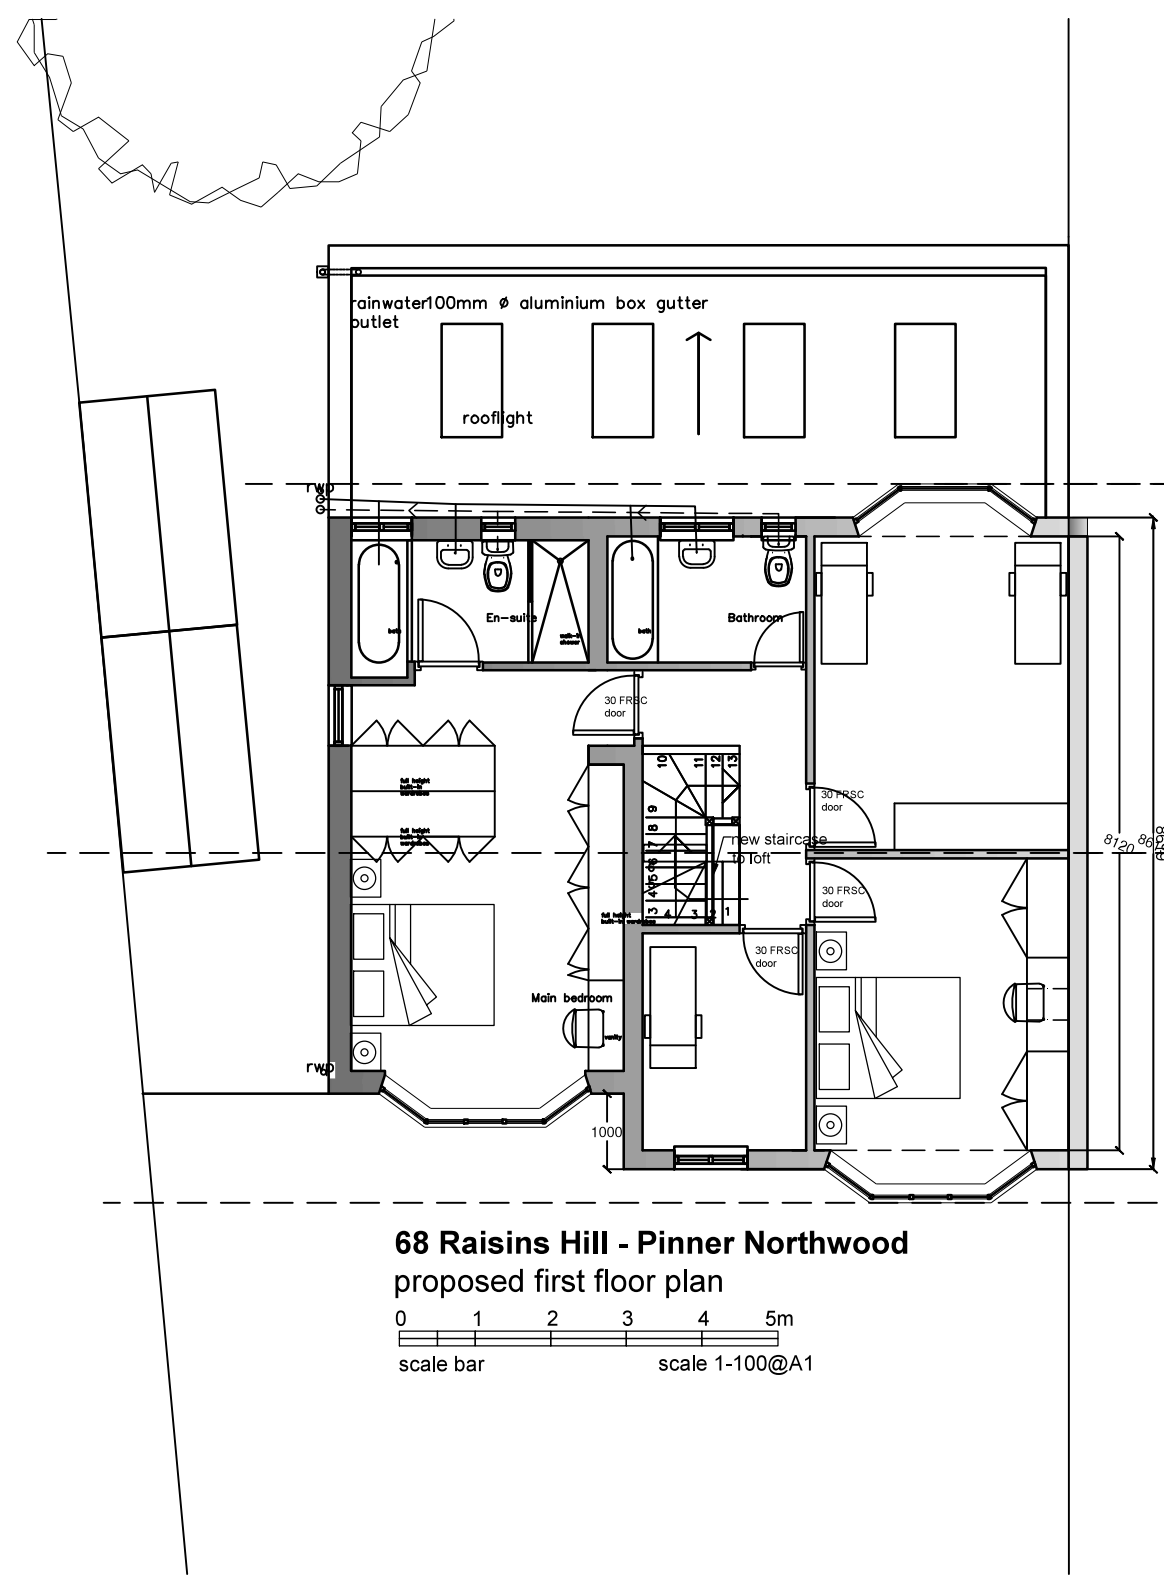


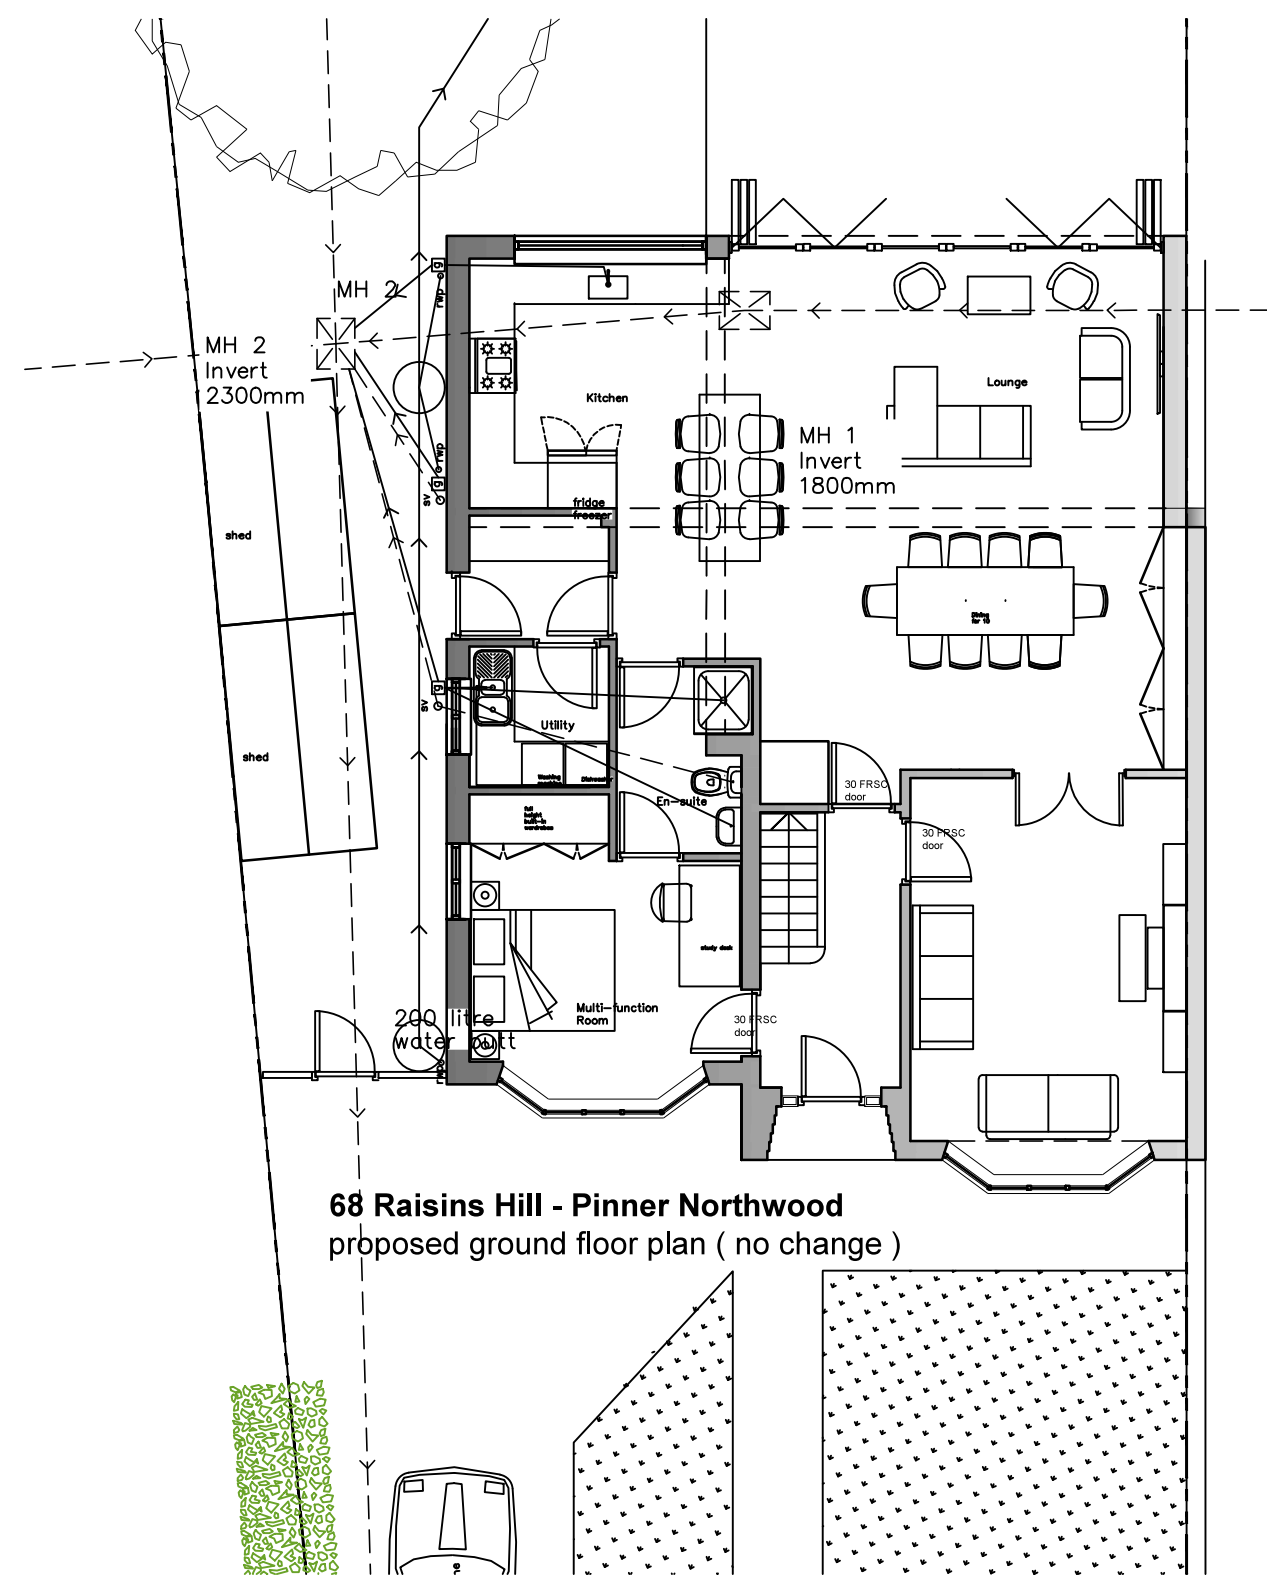

Rev.C. Velux to side extension omitted.
Velux shown in original part of roof.
PS.06-03-2023.

Rev.B. Dormer and Hip to Gable omitted.
Velux Windows amended. PS.05-01-2023.

Rev.A. Plans Revised to Clients request.
PS.31-10-2022.

REV.	NOTES	DATE	BY
WRITTEN DIMENSIONS TO BE USED IN PREFERENCE TO SCALED DIMENSIONS. ALL DIMENSIONS TO BE CHECKED ON SITE BY CONTRACTOR & ALL DISCREPANCIES TO BE REPORTED TO SMITH COLDHAM DESIGN LTD.			
CLIENT			
Mr & Mrs Adam Healy			
JOB TITLE			
68 Raisins Hill Pinner HA5 2BT			
DRAWING TITLE			
Plans As Existing and Proposed			
Permitted Development Scheme			
SCALE		DRAWING No	
1-100 @ A1		6052 -22-100	
DATE		REVISION	
October 2022		C	
DRAWN BY			
Patrick Smith MCSD			
 smith coldham design ltd 55 LIME GROVE, RUISLIP, MIDDLESEX, HA4 6RL M: 07774 476519 T: 020 8869 9681 E: patrick@smithcoldham.net design - architecture - brand development - project management			