



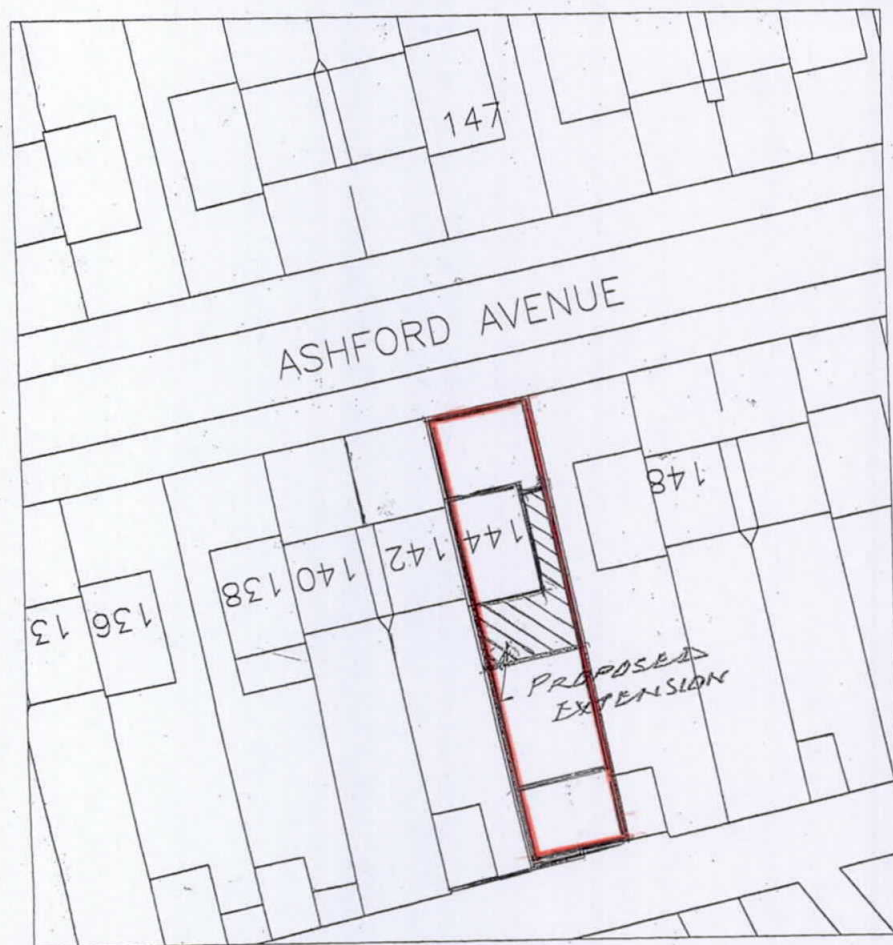

BLOCK PLAN
(scale: 1:500)

London Borough of Hillingdon
RECEIVED
11 FEB 2016
Planning
Residents Services

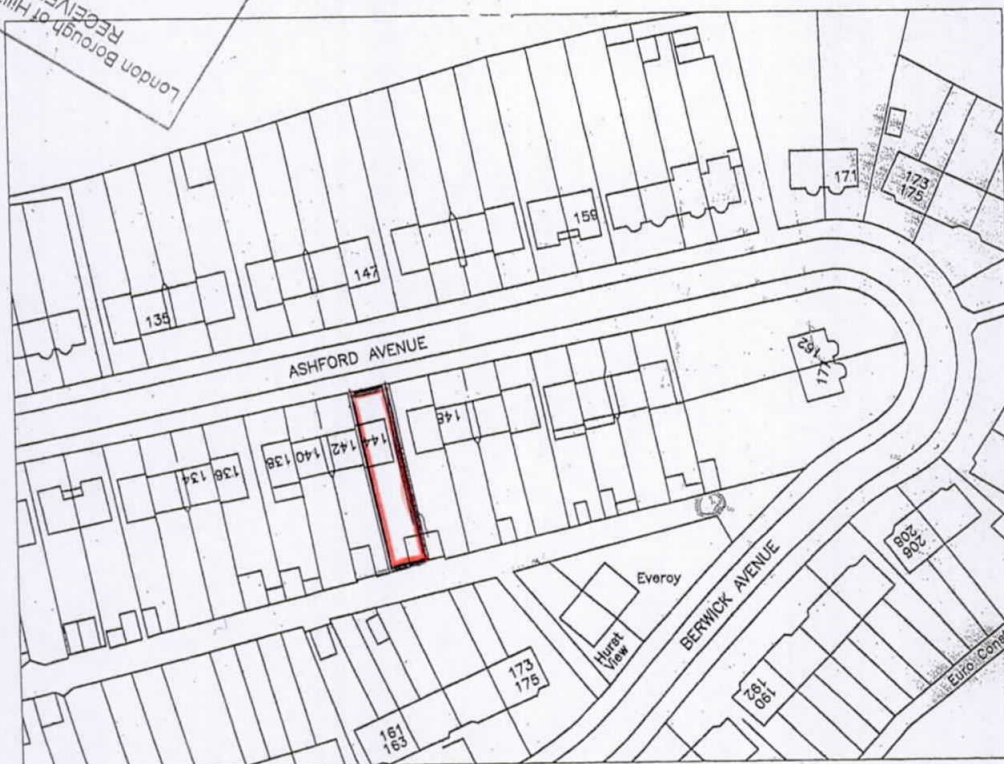

LOCATION PLAN
(scale: 1:1250)



Project:
144, Ashford Avenue,
Hayes,
UB4 0ND.

Title:
Block & Location Plan

Scale: as shown

Date: 11 FEB 2016

Drawing No.:
BP/NP/52/AA/01

Revision: