



0 1 2 3 4 5 6 7 8 9 10m

1:100

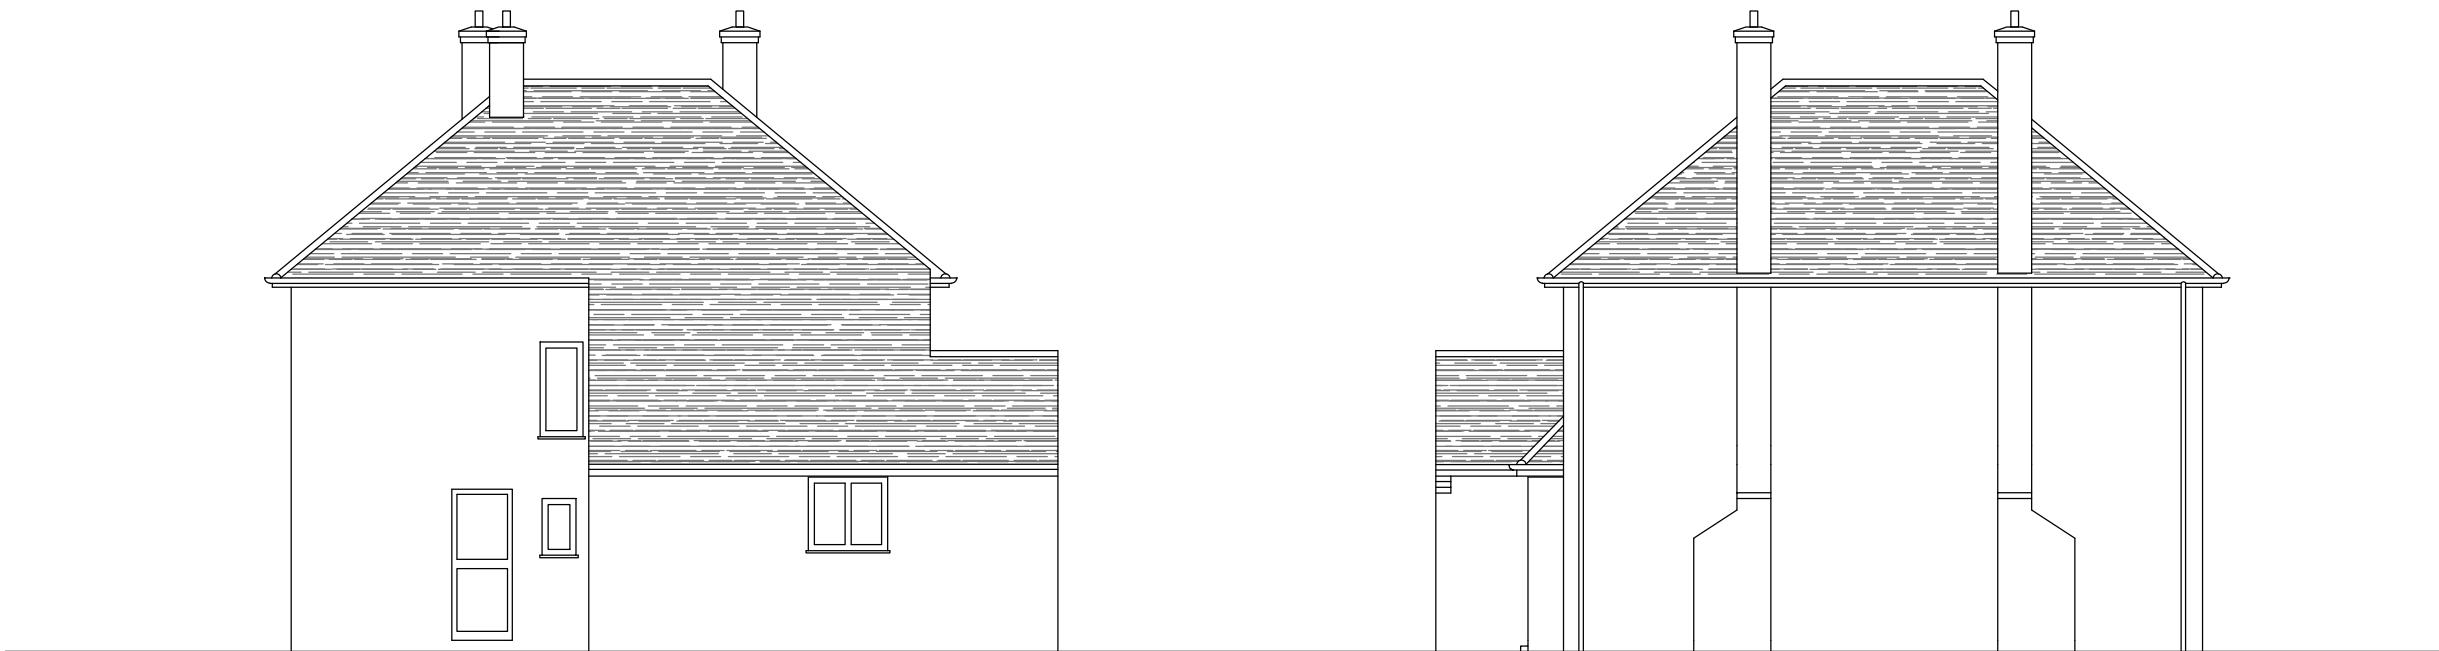

EXISTING SIDE ELEVATION

EXISTING SIDE ELEVATION

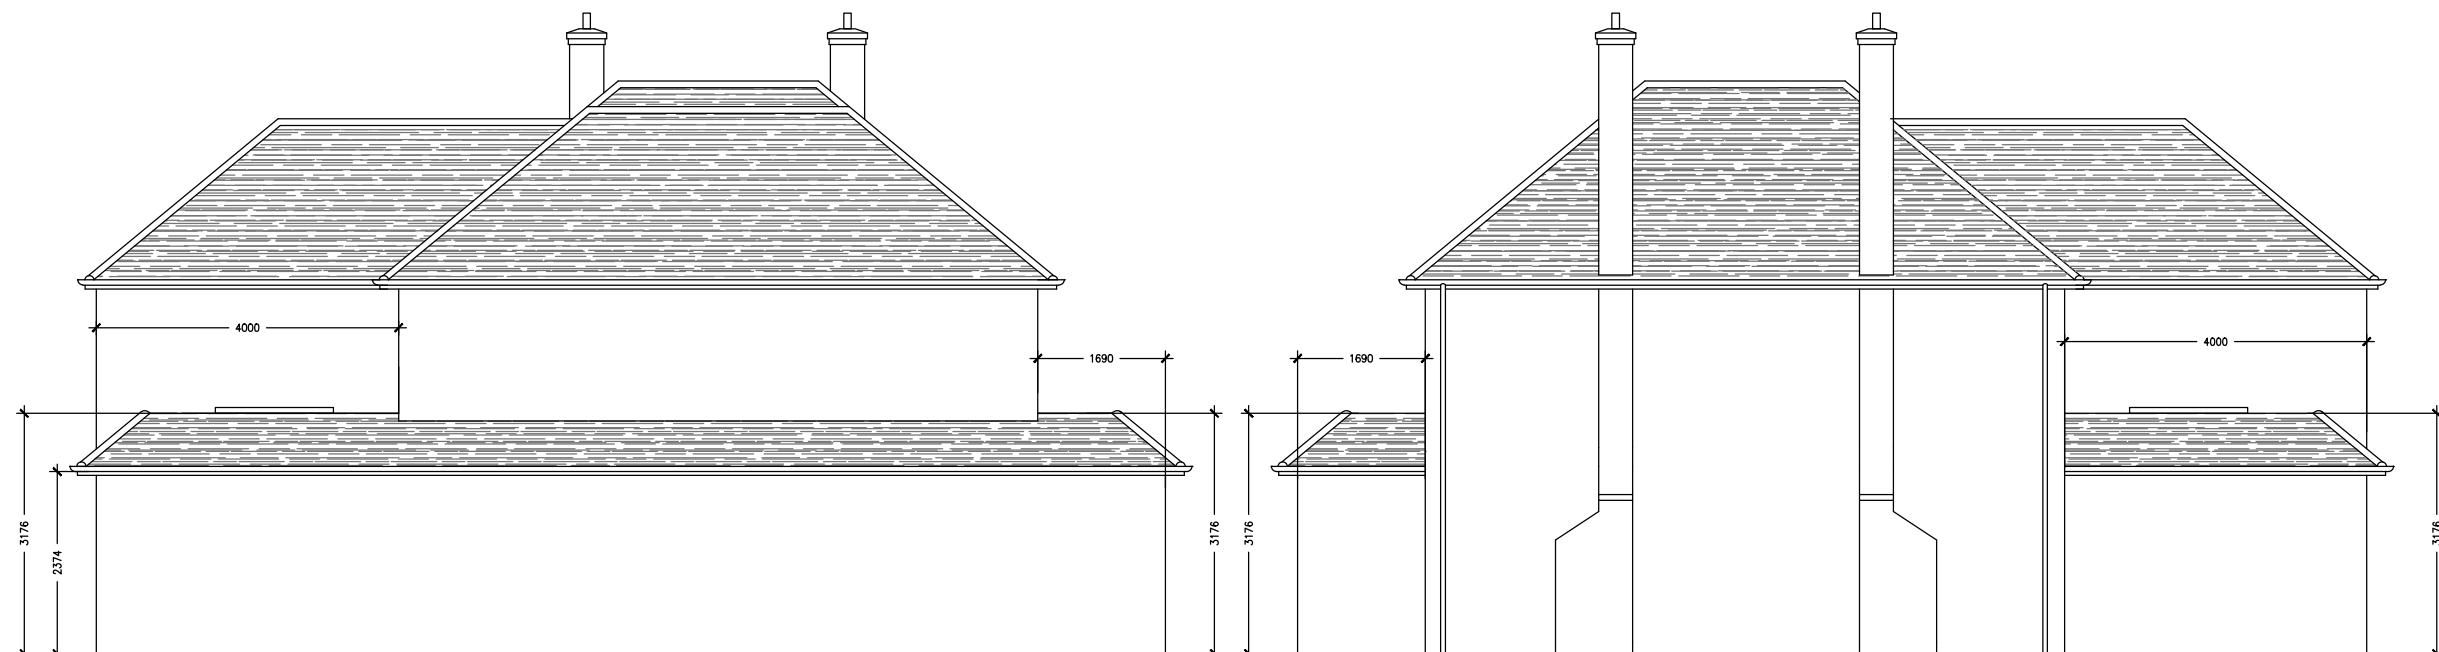

PROPOSED SIDE ELEVATION

PROPOSED SIDE ELEVATION

GENERAL NOTES		
1. Dimensions should not be scaled from the drawings where accuracy is essential.		
2. Details, dimensions and levels to be checked on site by builder prior to commencement of works. Any works commenced prior to all necessary local authority approvals are entirely at the risk of the owner & builder.		
3. Structural details are subject to exposure of existing construction and verification by L.A Surveyor and any necessary revised details are to be agreed with the L.A Surveyor prior to carrying out the affected works.		

M
Architecture
Planning

M Architecture Planning Ltd
Wellington Way
Brooklands Business Park,
Weybridge, KT13 0TT
07664 878 349
07437 938 123
info@ma-planning.co.uk
www.ma-planning.co.uk

SITE ADDRESS
29 Cedar Drive
Uxbridge, UB10 0JU

PROJECT TITLE
Proposal for a two storey rear and side extension with a ground floor rear/part side extension with associated internal and external alterations

DRAWING TITLE/NO:
2312_07 - Existing & Proposed
Elevation Drawings

SCALE: 1:100 @ A3

DATE: 06/06/2022

REV: A - For Planning Approval

DRAWN BY: Murat Surucu