


View Looking West towards Priory Close

Rev	Date	Description



1 : 100 @ A3	0	1	2	3
Scale	1:100	@ A3	Dwg No.	FLU.1278.04

Date	08.01.22	Rev	A
Drawn	N. Millin		

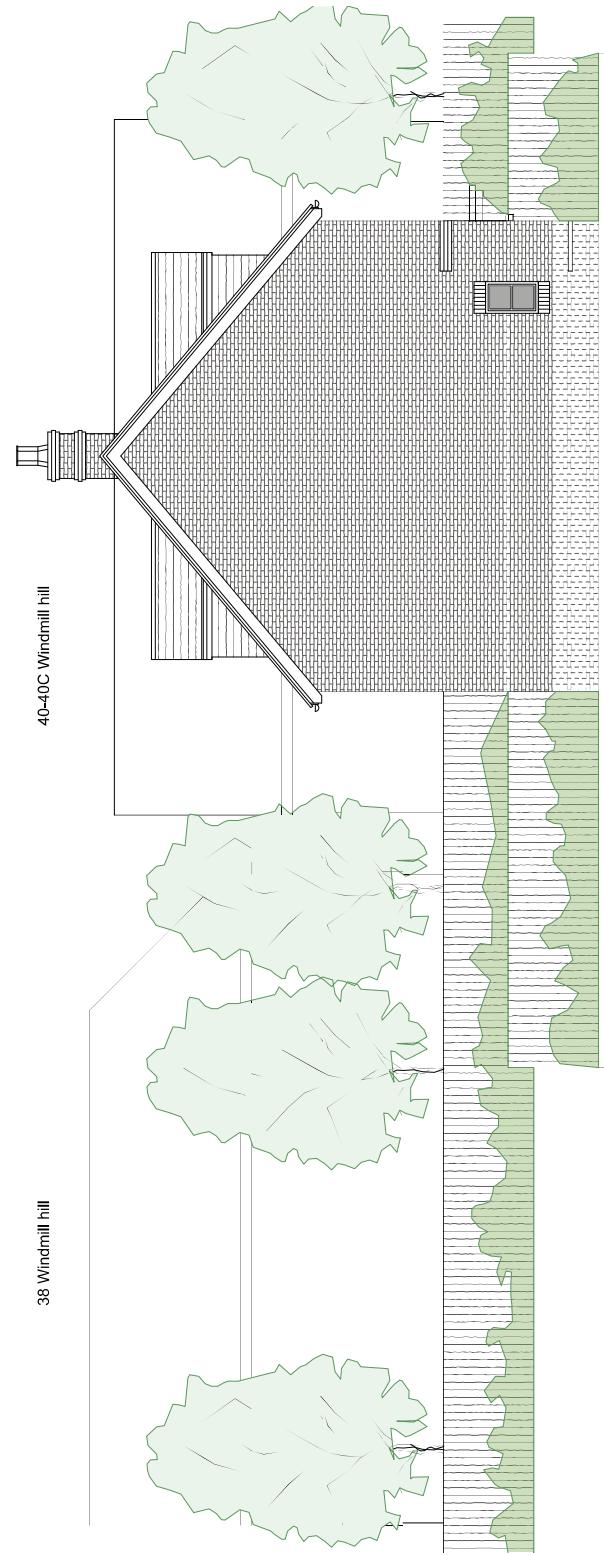

40-40C Windmill hill

38 Windmill hill