


14 - 15a Priory Close

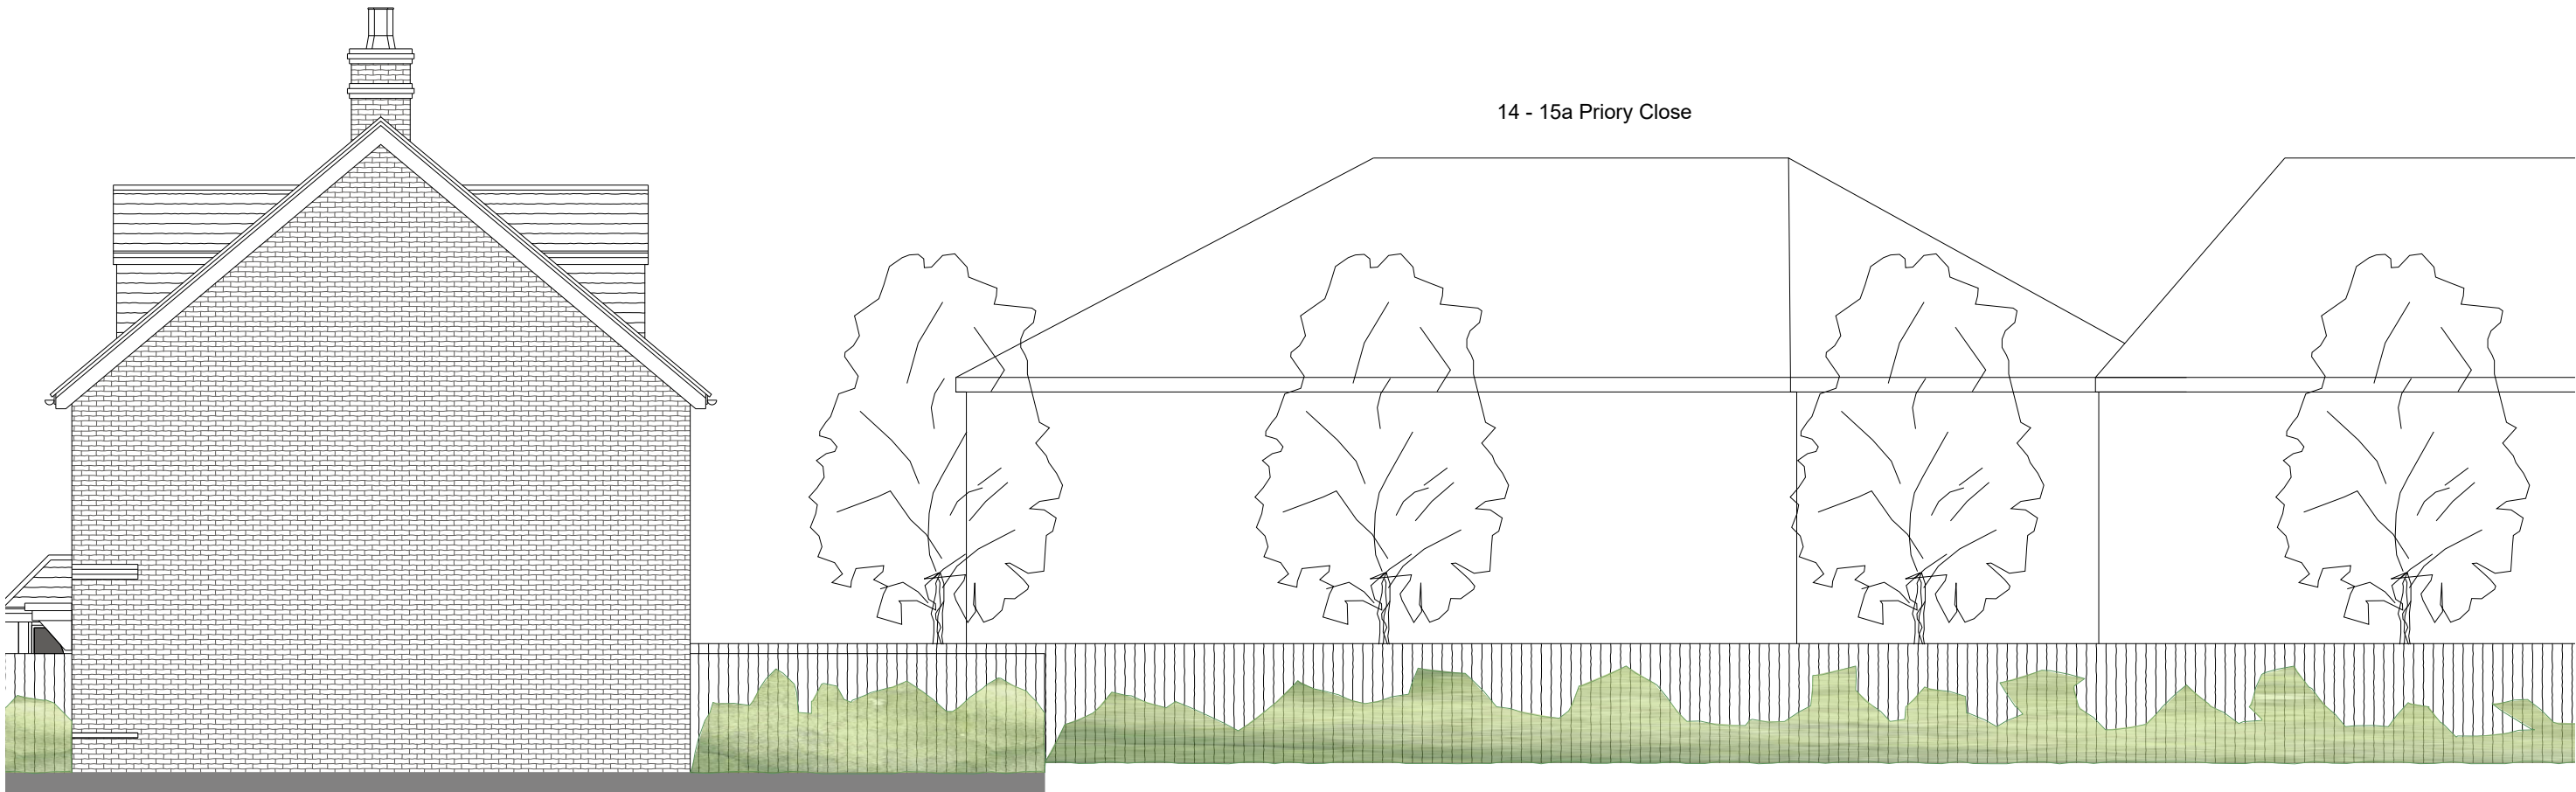


View Looking West towards Priory Close

Rev	Date	Description

38 Windmill hill

40-40C Windmill hill

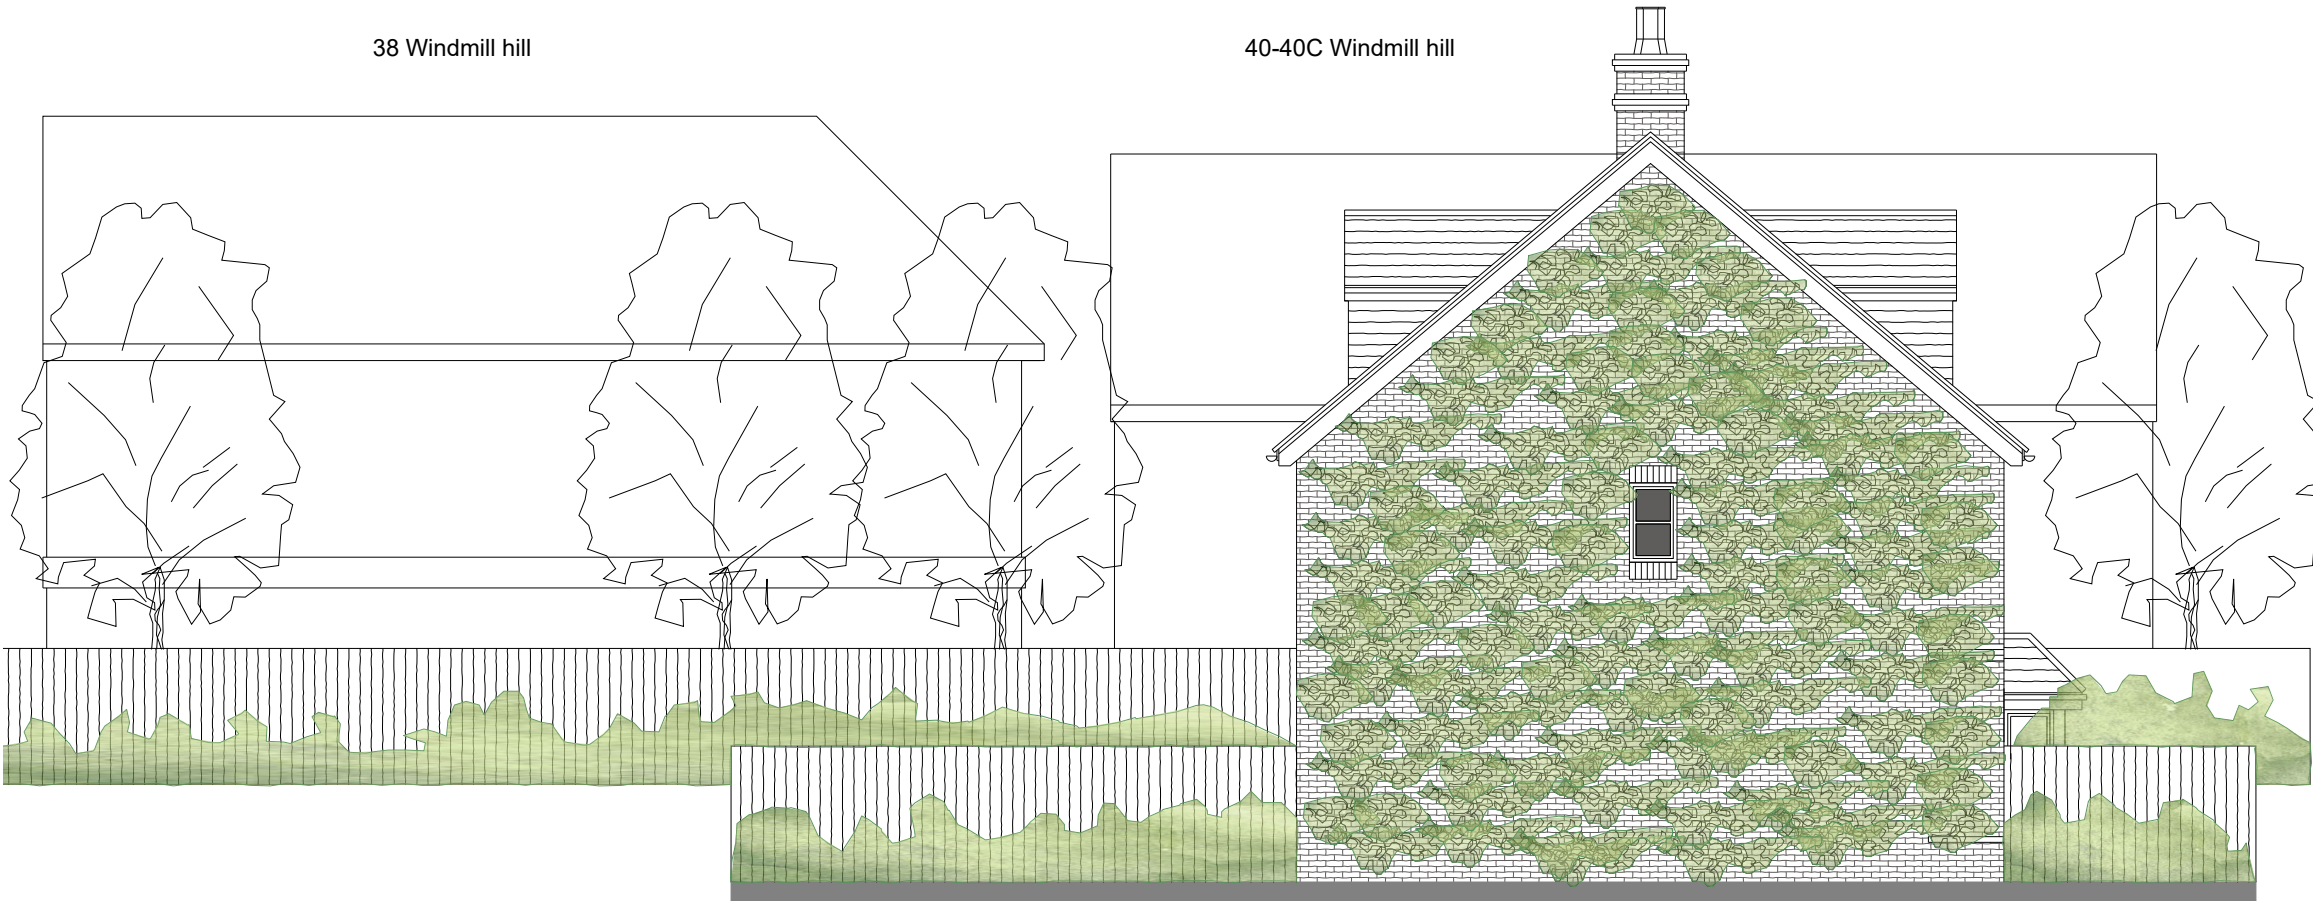

View Looking East towards Windmill Hill




Fluent
ARCHITECTURAL DESIGN SERVICES

FLUENT
ARCHITECTURAL DESIGN SERVICES
69-71 WINDMILL ROAD, SUNBURY,
MIDDLESEX, TW16 7DT
TEL: 0800 0438838
E-MAIL: INFO@FLUENT-ADS.CO.UK
WEB: FLUENT-ADS.CO.UK

Rear of 87 Manor Way, Ruislip

Contextual Elevations

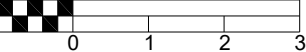1 : 100 @ A3 

Scale	1:100 @ A3	Dwg No.	FLU.1278.04
Date	08.01.22	Rev	B
Drawn	N.Millin		