


14 - 15a Priory Close

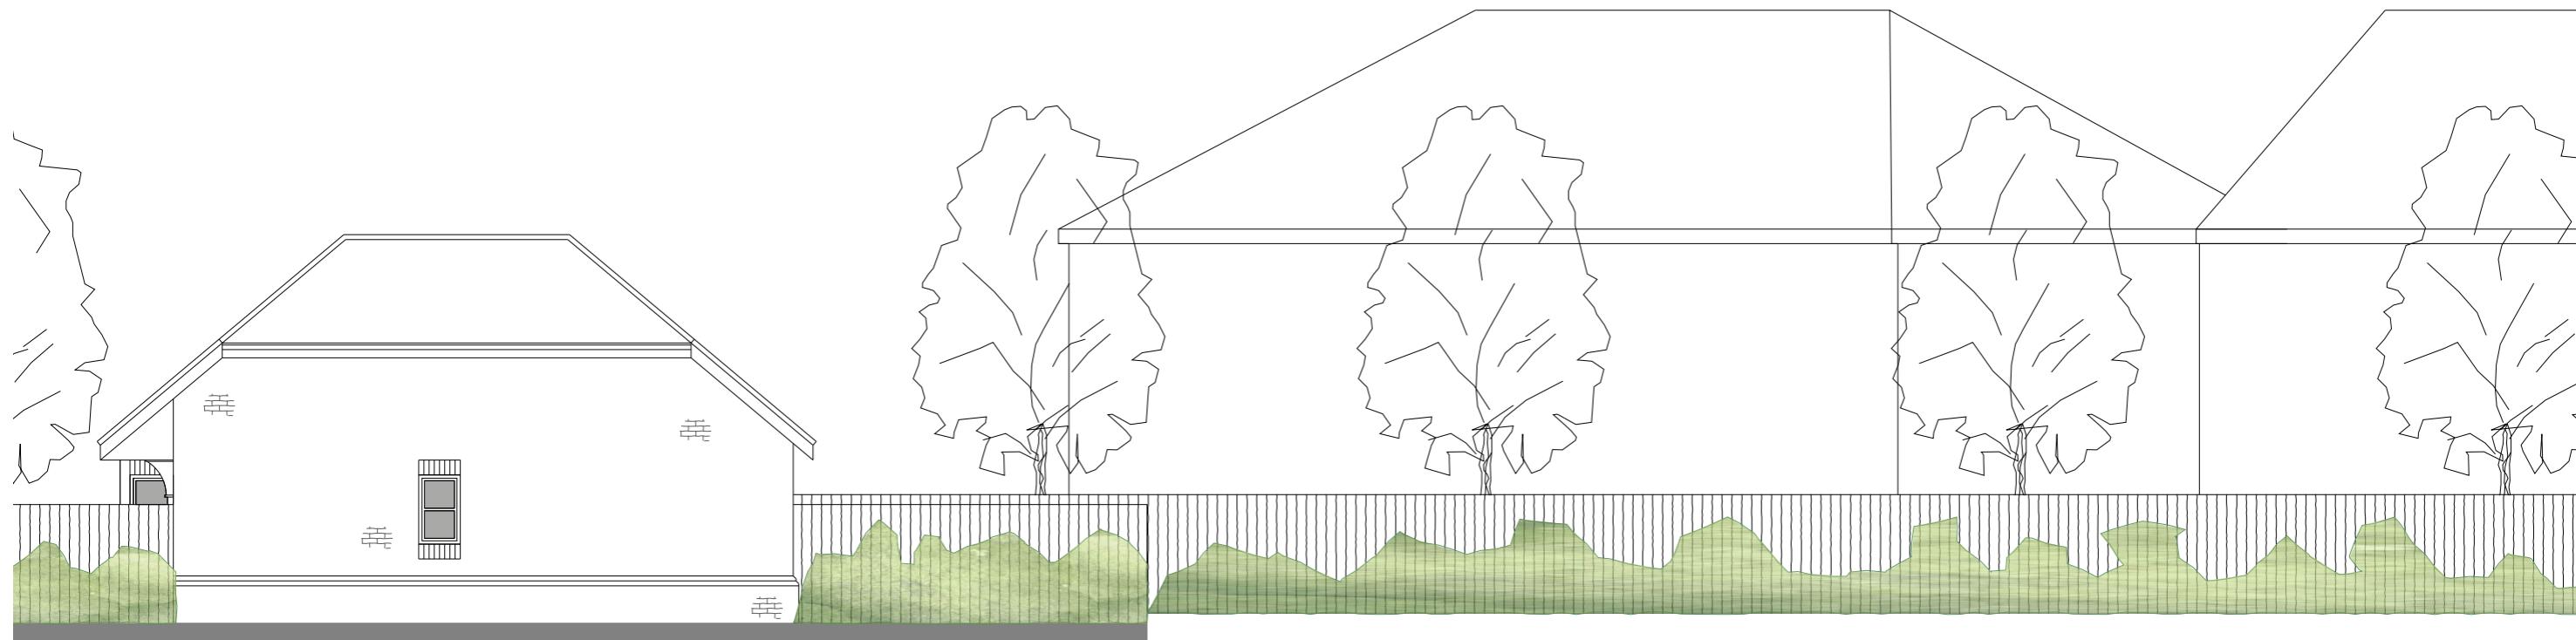


View Looking West towards Priory Close

Rev	Date	Description

38 Windmill hill

40-40C Windmill hill

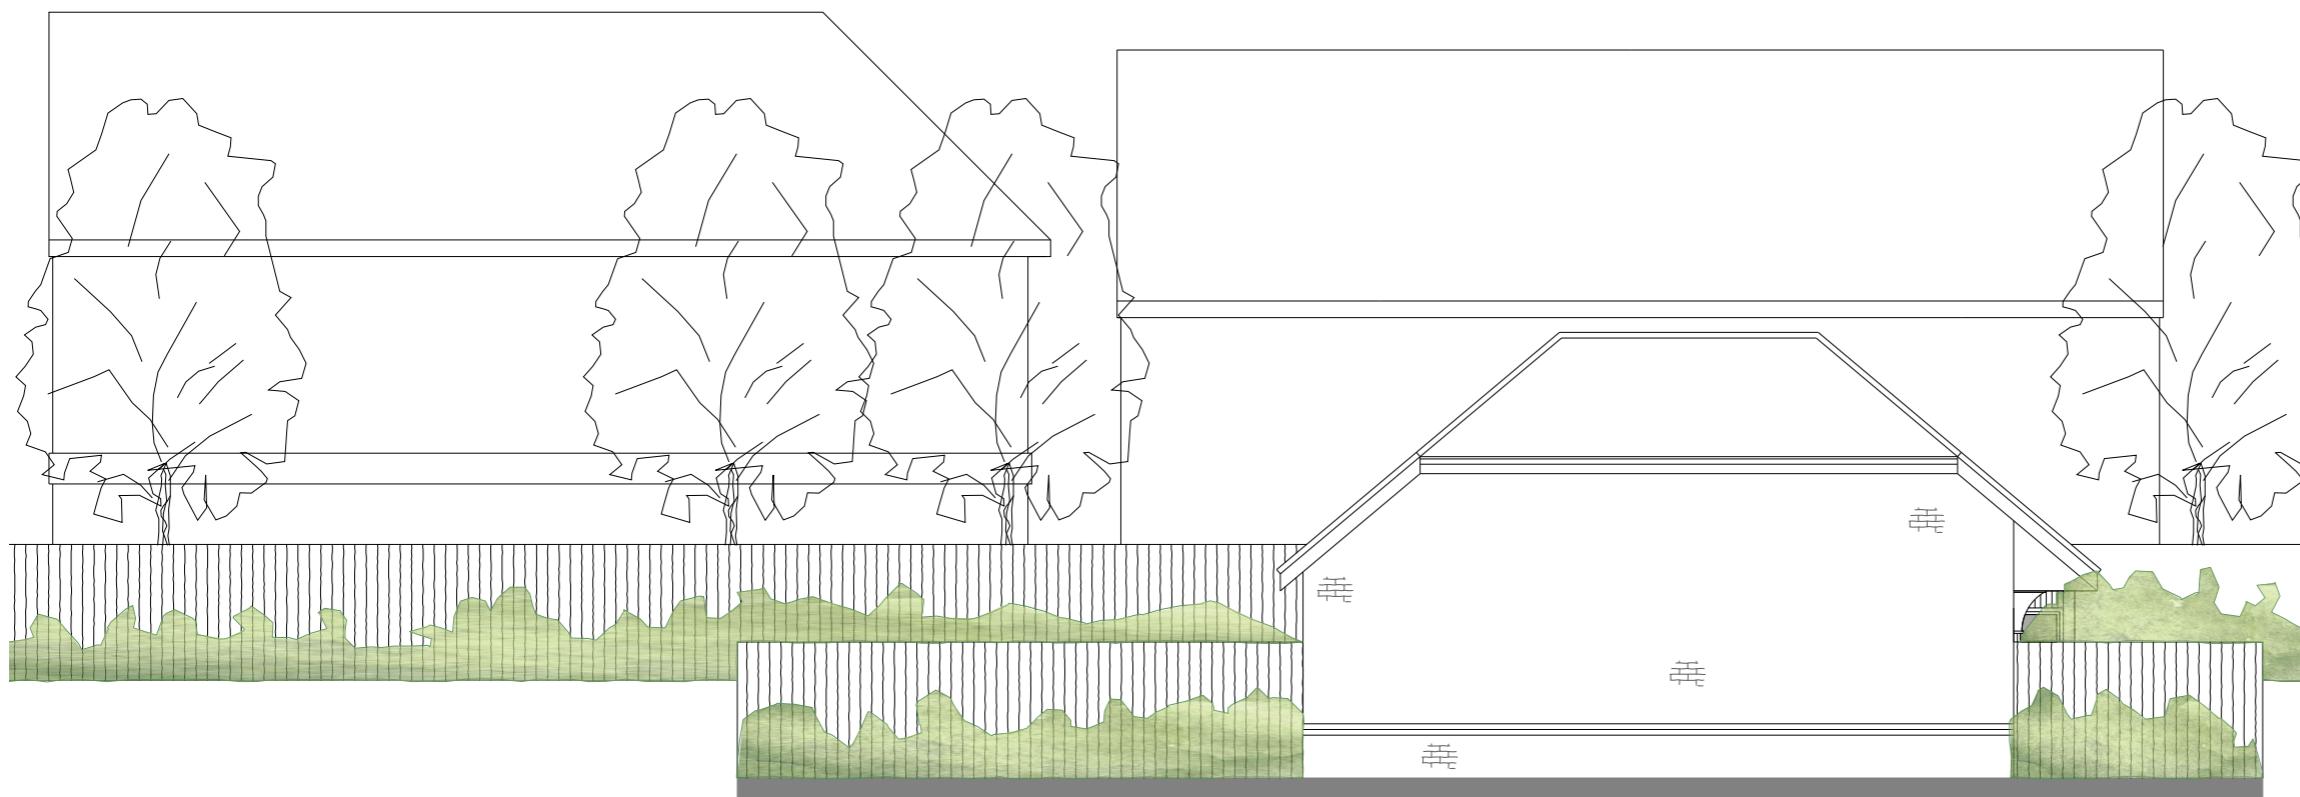


View Looking East towards Windmill Hill



Rear of 87 Manor Way, Ruislip

Contextual Elevations

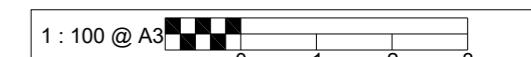1 : 100 @ A3  0 1 2 3

Scale 1:100 @ A3 Dwg No. FLU.1278.04

Date 08.01.22 Rev

Drawn N. Millin F