



Right Hand Side Elevation

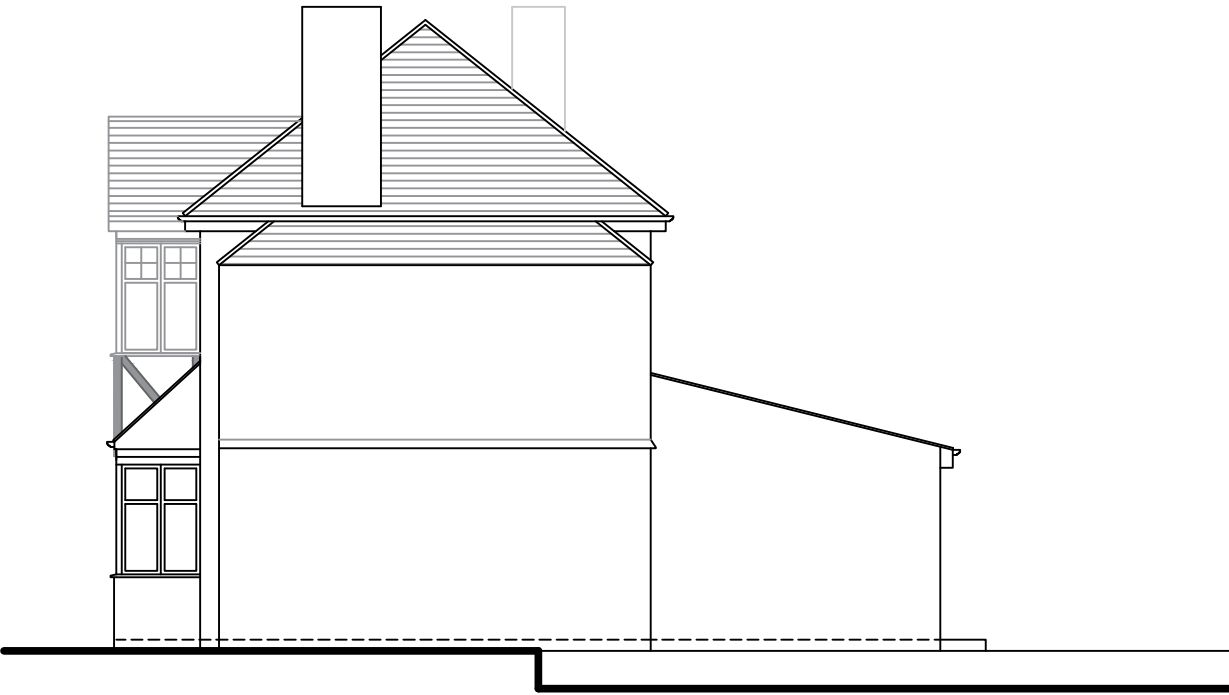

Left Hand Side Elevation

Notes:
Any drawings or plans depicted make no allowance for the provision of any tie bars within the roof of the proposed conservatory. This can only be determined once the roof is put into manufacture.

These drawings are the property of Anglian Home Improvements and must not be used, distributed, loaned or copied without the express permission of Anglian Home Improvements.
All dimensions are in millimetres (mm) unless noted otherwise.
Do not use for base laying purposes
Produced on A3 paper

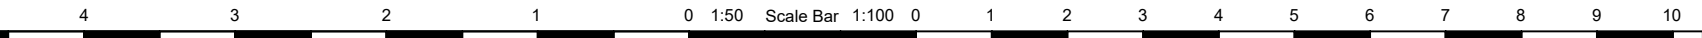

Rev.	Date	Description	Initials



Drawing title: **Existing Plan and Side Elevations**

CONTRACT No. : **900-05011** **Page 2 of 4**

Proposed: **PVCu Conservatory**
at: **34 SOUTH DRIVE**
RUISLIP
MIDDLESEX
HA4 8EX

Drawers initials: **SDr** Scale : **1:100** Date: **26/02/20**