


## Site Location Plan

1 : 500

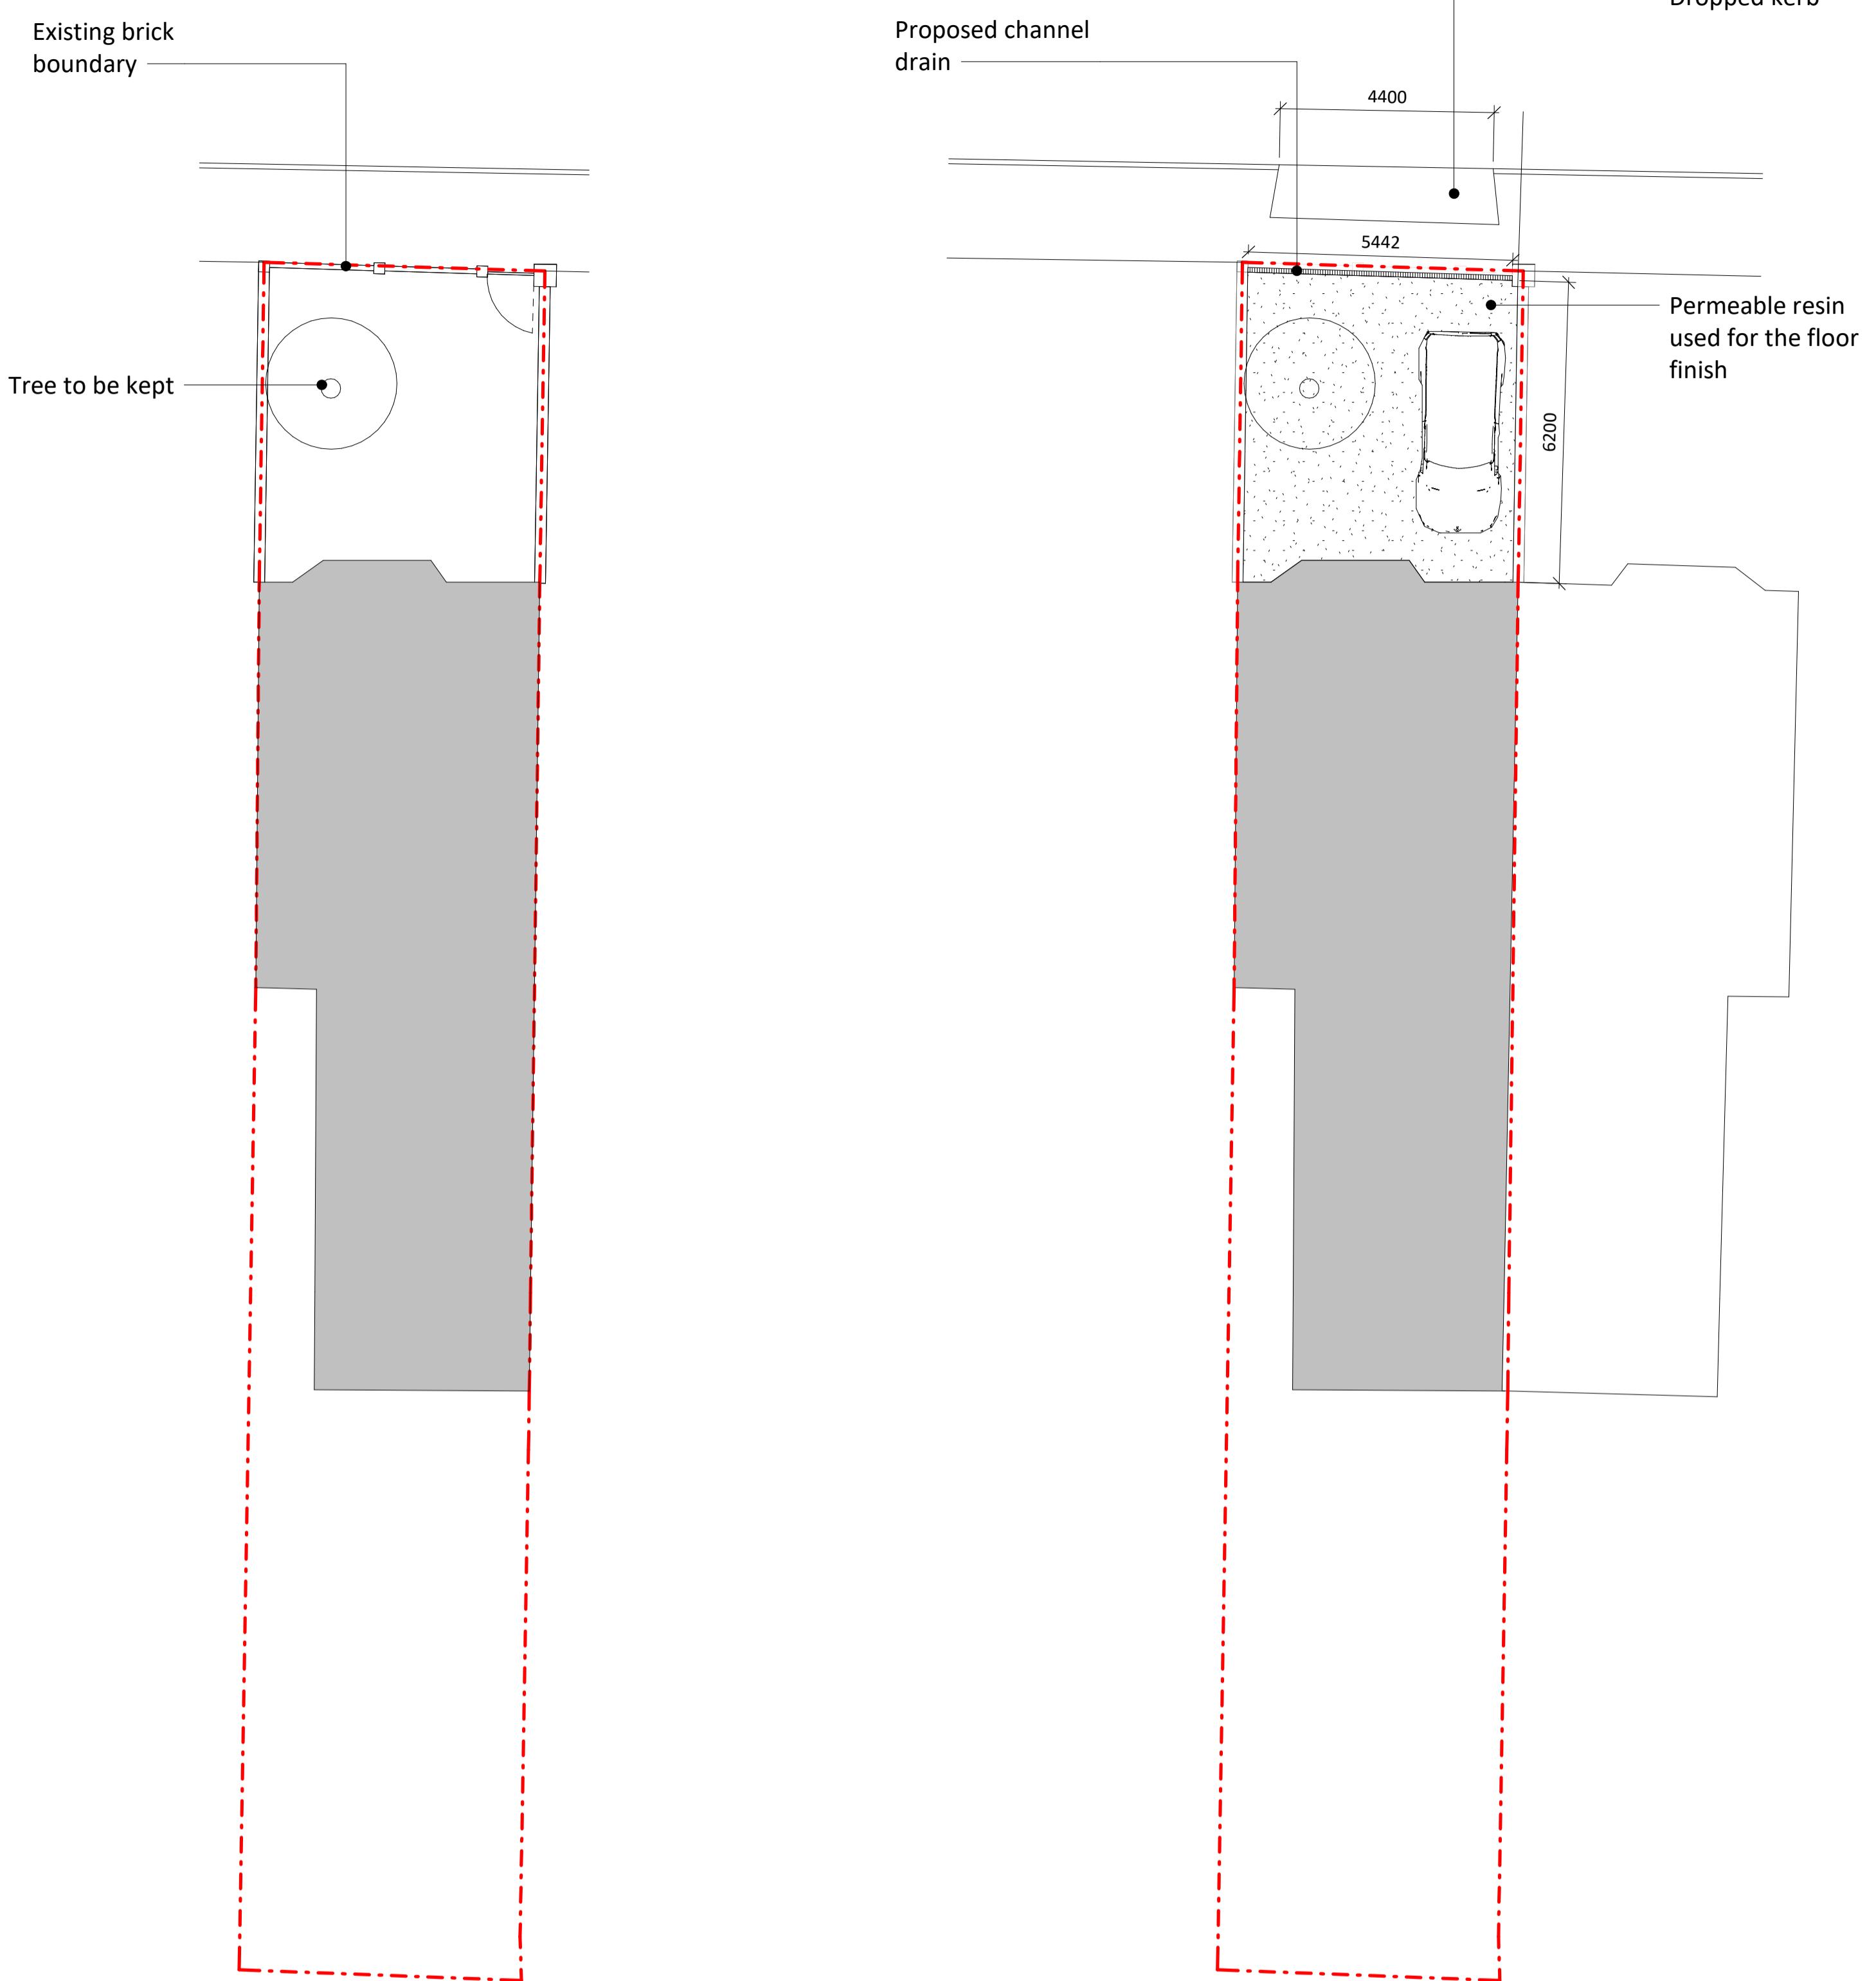

## Existing Plan

1 : 100

## Proposed Plan

1 : 100

**NOTES:**  
- The drawing is meant for planning purposes only and is not intended to be used as a construction drawing.  
- All proposed materials will be chosen to closely match the existing materials unless otherwise stated

**ARCHITECTURE** / everything

T: 07585 857615  
E: architectureandeverything@gmail.com

# Bawtree Road

12 Bawtree Road  
Uxbridge  
UB8 1PU  
Lee Nicoll

Project no.  
AE\_1071

Revision		
No.	Description	Date
1	Issue 01	22.04.2024

Scale @A1

As indicated

Drawing:

GA Plans  
Planning Drawings

Drawing Number:

**A0101**