
Rev Date Reference Drawn / Chk'd

P06 2025/01/06 CUSTOMER WC REVISED. AA

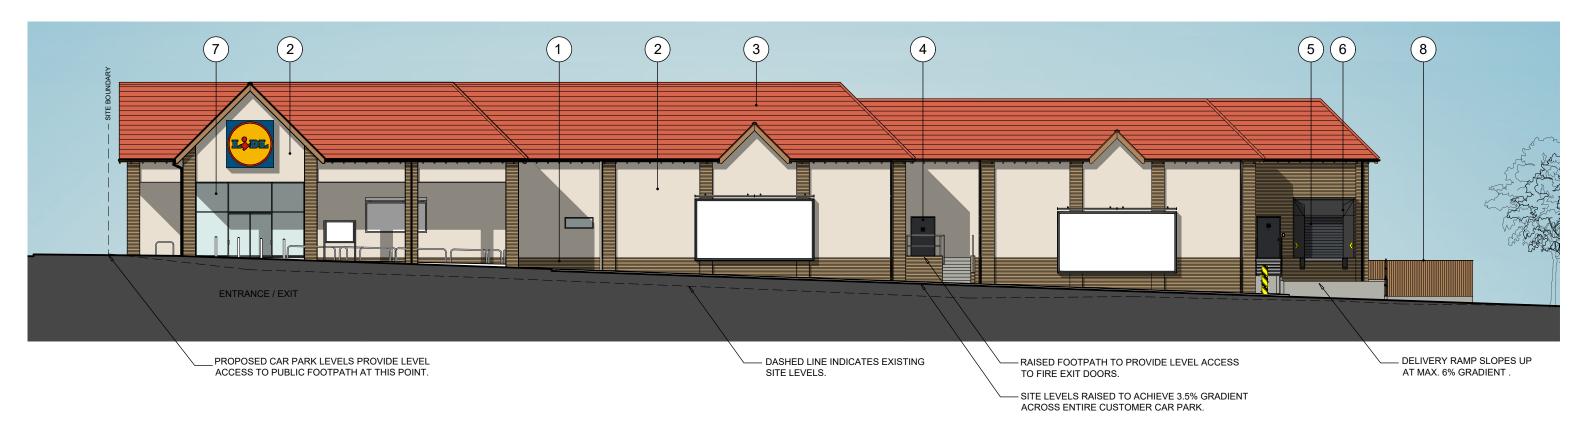

## Materials - Key to Codes

External Walls
Red facing brickwork.

2 External Walls

Painted render finish. Colour: Ivory.

B Roof Covering
Red clay plain roof tiles

4 External Doors

Steel doors and frames, powder coated internally and externally. Colour: Graphite Grey, RAL 7024 to 30% gloss finish.

Sectional Door

Delivery area insulated sectional door: 2600mm (W) x 2600mm (H). External colour: Graphite Grey, RAL 7024.

6 Dock Shelter

Model DSL, 3250mm x 3250mm x 500mm projection and 900mm head curtain, with galvanised steel collapsible linkarm frame. Front curtains polyester monofilament 3mm PVC coated to both sides. Colour: Black, with safety marker stripes.

7 Shopfront Glazing and Entrance Lobby

Structural aluminium glazing sections by Schueco. All glazing panels to be double-glazed, 8.8 / 16 / min 8mm glass unit. Laminated inner pane. Voids argon filled. Toughened outer pane with Sunguard SN70/35HT on surface 2. Entrance pod, automatic doors, shopfront glazing and window profiles powder coated Graphite Grey, RAL 7024 on both faces, gloss finish.

8 Fencing

Close-boarded timber gate and fence. 2m height.

Client

## Lidl Great Britain Ltd

Project

Lidl

Ickenham Road, Ruislip

Title

## East Elevation as Proposed

 Drawing Ref.
 Revision

 4478-0400
 P06

Scale - unless otherwise stated Status Issued For 1:200 @ A3 S0 Preliminary



