


10m 5m 0m 5m 10m 15m 20m 25m

DO NOT SCALE
These drawings and designs are the
copyright of
SEVENCROFT LTD.

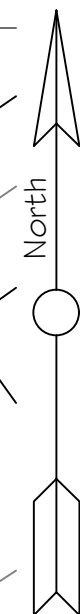

20m 0m 20m 40m 60m 80m 100m



Proposed Site Location Plan -
Scale 1:1250

Existing Boundary Wall Plan prior to Collapse - Scale 1:200@A3

NOTE: ALL PIERS HAVE BEEN NUMBERED FOR EASE OF CROSS REFERENCING

Proposed Replacement of Existing Boundary wall which
collapsed at 1 The Croft, Ruislip, Hillingdon, HA4 OSF

Date Dec 2023

Rev A - 29/02/24 - Current Site Layout
added

Drawing No. 2023/42/01A@A3

CORPORATE ARCHITECTURE
& DESIGN GROUP



SEVENCROFT LTD.

277 Canterbury Road, Kennington
Ashford, Kent TN24 9QW
Tel: 01233 625553
e-mail : sevencroft@hotmail.co.uk