



10m 5m 0m 5m 10m

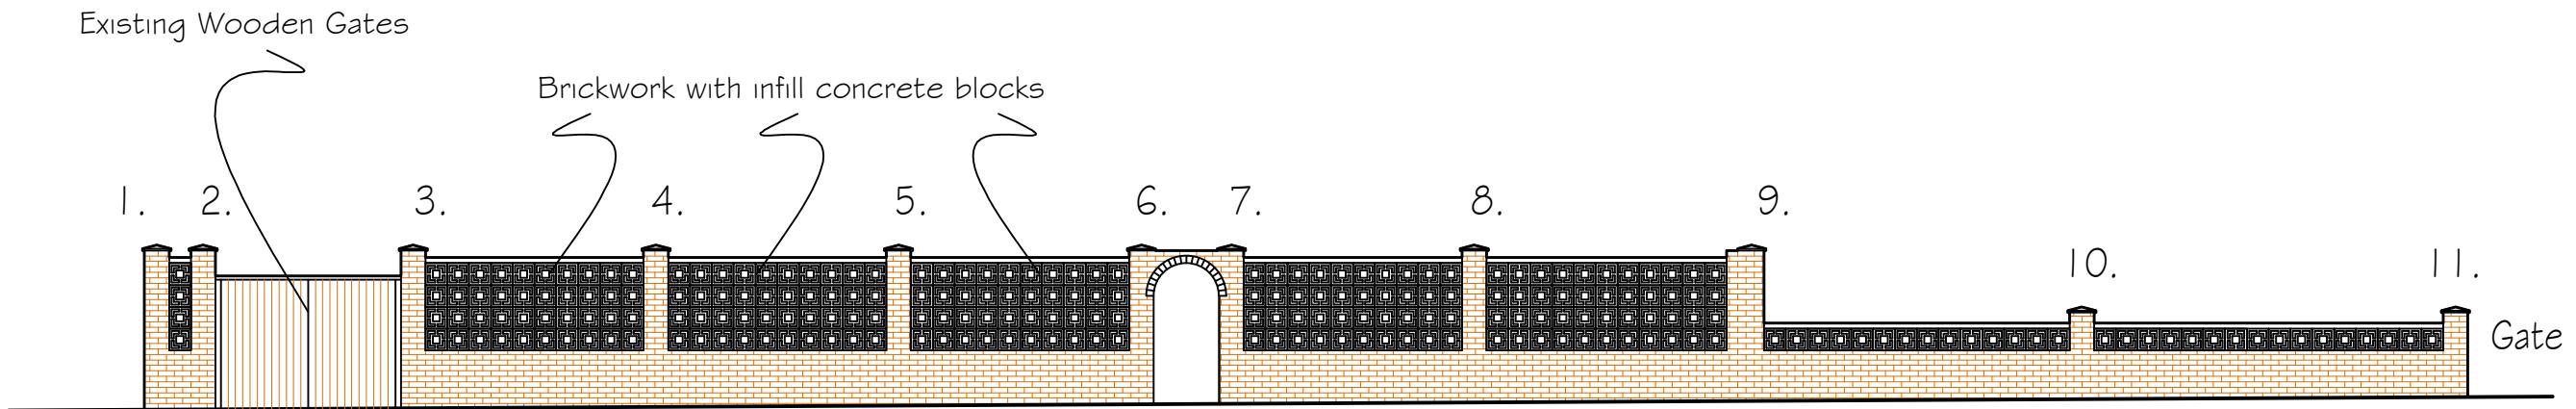

Existing Boundary Wall Elevation facing Crossway prior to Collapse - Scale 1:100

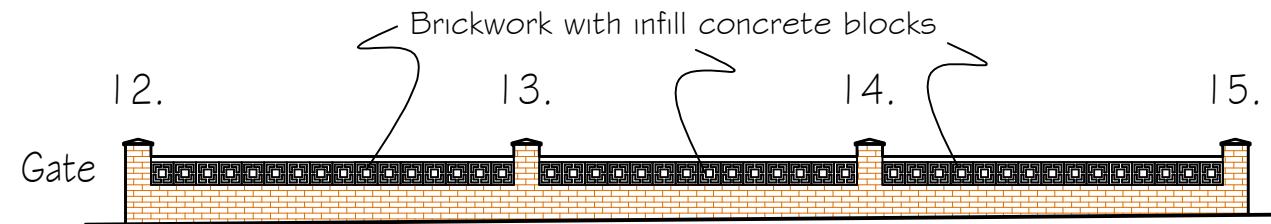

Existing Boundary Wall Elevation facing The Croft - Scale 1:100

Existing Wall Elevations prior to Collapse - Scale 1:100

NOTE: ALL PIERS HAVE BEEN NUMBERED FOR EASE OF CROSS REFERENCING WITH CURVE TAKEN OUT TO GIVE TRUE LENGTH

Proposed Replacement of Existing Boundary Wall which
collapsed at 1 The Croft, Ruislip, Hillingdon, HA4 0SF

Date Dec 2023

Drawing No. 2023/42/02@A3

CORPORATE ARCHITECTURE
& DESIGN GROUP



SEVENCROFT LTD.

277 Canterbury Road, Kent TN24 9QW
Tel: 01233 625553
e-mail : sevencroft@hotmail.co.uk