




As Proposed Block Plan - Scale 1:200@A3

Proposed Loft Conversion & Rear Extension along with internal alterations, new single garage & gym & new driveway off The Croft at No. 1, The Croft, Ruislip, Hillingdon, HA4 0SF

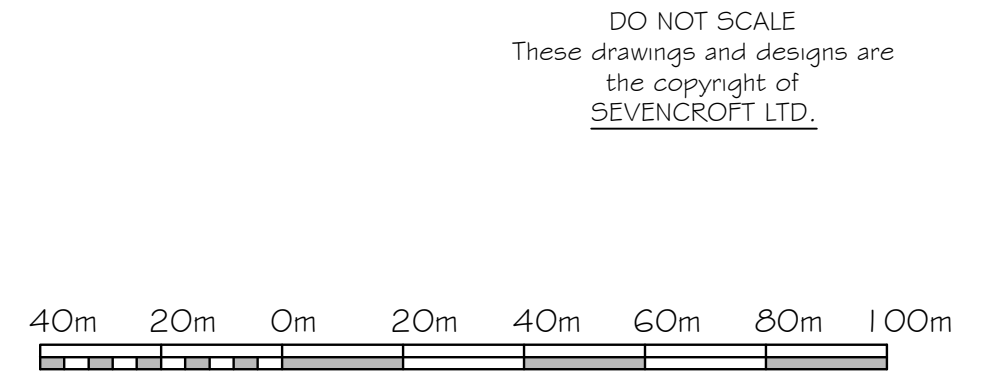

As Proposed Site Location Plan

Scale 1:1250@A3

CORPORATE ARCHITECTURE
& DESIGN GROUP



SEVENCROFT LTD.

277 Canterbury Road, Kennington
Ashford, Kent TN24 9QW
Tel : 01233 625553
e-mail : sevencroft@hotmail.co.uk

Date June 2020

Drawing No.2019/61/30