


FOR PLANNING PURPOSES ONLY
These drawings and designs are
the copyright of
SEVENCROFT LTD.

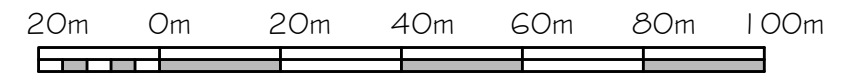

Proposed Site Location Plan -
Scale 1:1250

Proposed Boundary Wall Plan reinstated after the Collapse - Details Approved under
Application ref. 629/APP/2023/3636 - Scale 1:200@A3

NOTE: ALL PIERS HAVE BEEN NUMBERED FOR EASE OF CROSS REFERENCING

Proposed Raising of Piers 4 - 11 by 675mm & infilling with open grills along with
installation of sliding security gates at 1 The Croft, Ruislip, Hillingdon, HA4 0SF

Date March 2025
Drawing No. 2025/40/01

CORPORATE ARCHITECTURE
& DESIGN GROUP



SEVENCROFT LTD.
277 Canterbury Road, Kennington
Ashford, Kent TN24 9QW
Tel: 01233 625553
e-mail : sevencroft@hotmail.co.uk