


Existing Boundary Wall Elevation facing Crossway reinstated after the Collapse - Scale 1:100

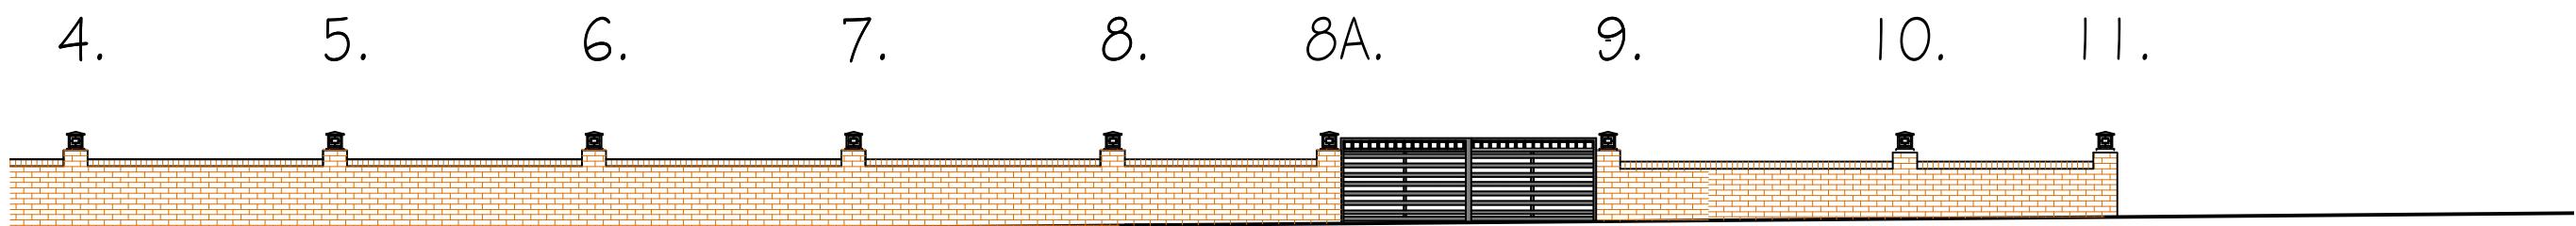

Existing Boundary Wall Elevation facing The Croft reinstated after the Collapse - Scale 1:100

Existing Boundary Wall Plan reinstated after the Collapse - Details Approved under Application
 ref. 629/APP/2023/3636 - Scale 1:100@A3

NOTE: ALL PIERS HAVE BEEN NUMBERED FOR EASE OF CROSS REFERENCING

Proposed Raising of Piers 4 - 11 by 675mm & infilling with open grills along with
 installation of sliding security gates at 1 The Croft, Ruislip, Hillingdon, HA4 0SF

Date March 2025
 Drawing No. 2025/40/02

CORPORATE ARCHITECTURE
 & DESIGN GROUP



SEVCROFT LTD.

277 Canterbury Road, Kennington
 Ashford, Kent TN24 9QW
 Tel: 01233 625553
 e-mail : sevcroft@hotmail.co.uk