


Proposed Boundary Wall Elevation facing Crossway reinstated after the Collapse with Raised Pillars & Open Grill Infill - Scale 1:100

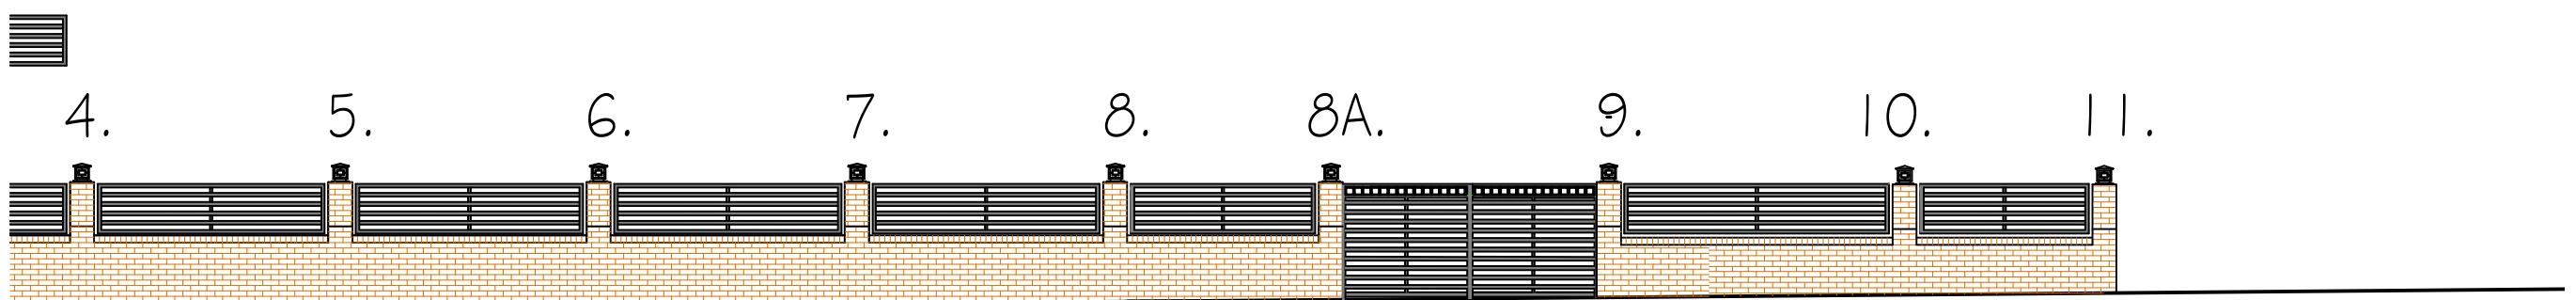

Proposed Boundary Wall Elevation facing Crossway reinstated after the Collapse with Raised Pillars & Open Grill Infill - Scale 1:100

CORPORATE ARCHITECTURE
 & DESIGN GROUP

Proposed Boundary Wall Elevation facing Crossway reinstated after the Collapse with Raised Pillars & Open Grill Infill - Scale 1:100@A3

NOTE: ALL PIERS HAVE BEEN NUMBERED FOR EASE OF CROSS REFERENCING

Proposed Raising of Piers 4 - 11 by 675mm & infilling with open grills along with
 installation of sliding security gates at 1 The Croft, Ruislip, Hillingdon, HA4 0SF

Date March 2025
 Drawing No. 2025/40/04


 SEVENCROFT LTD.
 277 Canterbury Road, Kent TN24 9QW
 Tel: 01233 625553
 e-mail : sevencroft@hotmail.co.uk