


Proposed Boundary Wall Elevation facing Crossway reinstated after the Collapse with Raised Pillars & Open Grill Infill - Scale 1:100

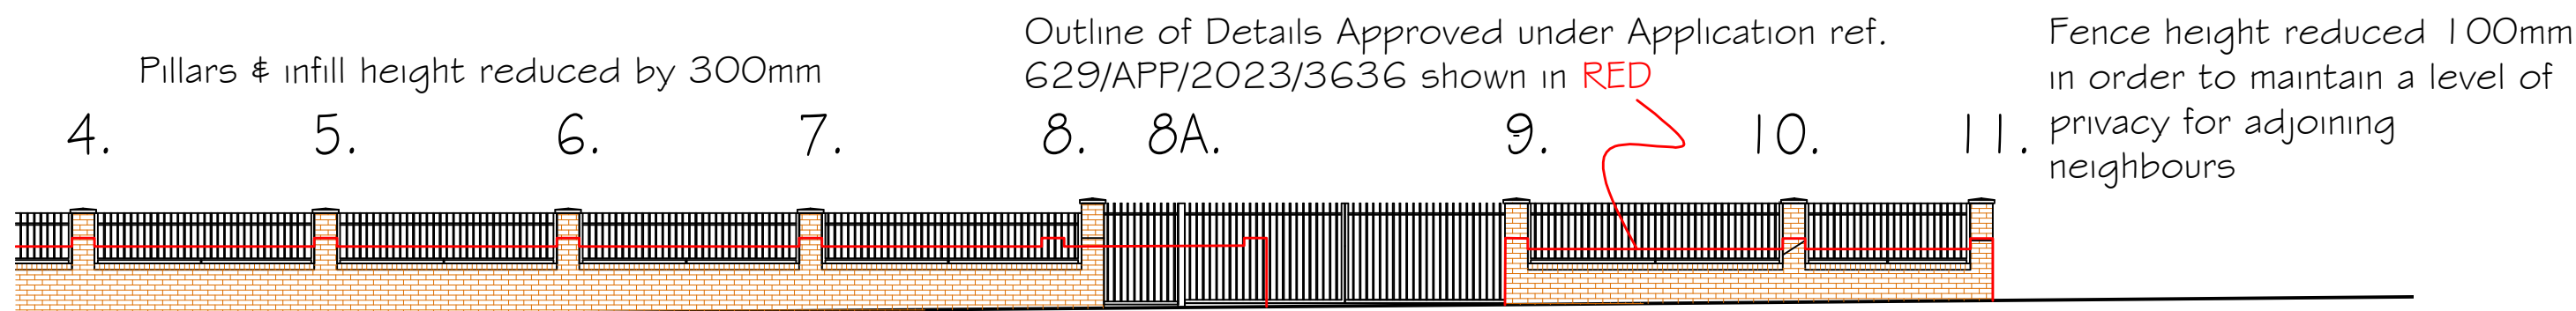

Proposed Boundary Wall Elevation facing Crossway reinstated after the Collapse with Raised Pillars & Open Grill Infill - Scale 1:100

Proposed Boundary Wall Elevation facing Crossway reinstated after the Collapse with Raised Pillars & Open Grill Infill - Scale 1:100@A3

NOTE: ALL PIERS HAVE BEEN NUMBERED FOR EASE OF CROSS REFERENCING

Proposed Raising of Piers 4 - 11 by 675mm & infilling with open grills along with installation of sliding security gates at 1 The Croft, Ruislip, Hillingdon, HA4 0SF

Rev D - 02/07/25 - Lantern Lights removed & shallow copings installed as requested by Planning Officer
Rev C - 27/06/25 - Altered open fencing shown
Rev B - 24/06/25 - Pillars & infill amended as requested by Planning Officer
Rev A - 19/06/25 - Pillars & infill reduced as requested by Planning Officer
Date March 2025
Drawing No. 2025/40/04D

CORPORATE ARCHITECTURE
& DESIGN GROUP



SEVENCROFT LTD.

277 Canterbury Road, Kennington
Ashford, Kent TN24 9QW
Tel: 01 233 625553
e-mail : sevincroft@hotmail.co.uk