


Location Plan

Site Address: Tesco, 91-93, High Road, Ickenham, UB10 8LB

Date Produced: 17-Dec-2023

Scale: 1:1250 @A4

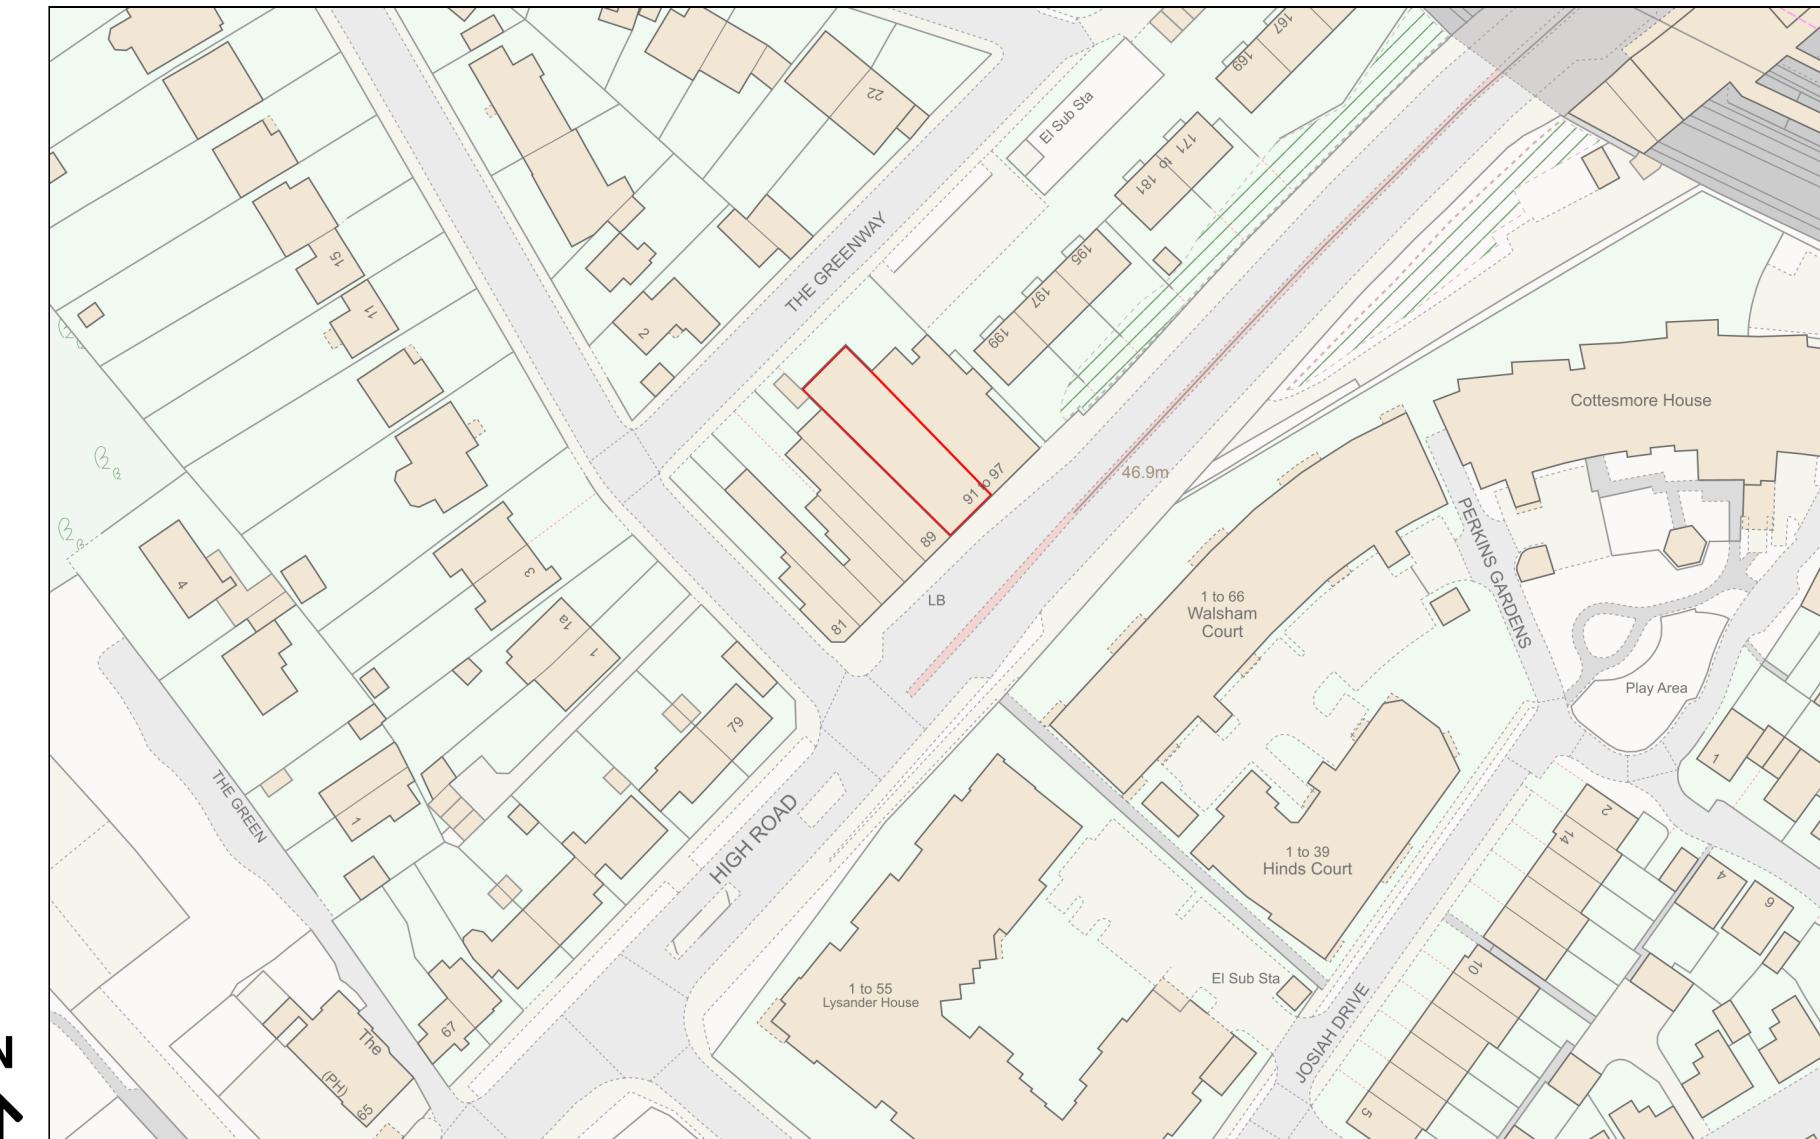

Planning Portal Reference: PP-12679024v1

0 50
Metres