



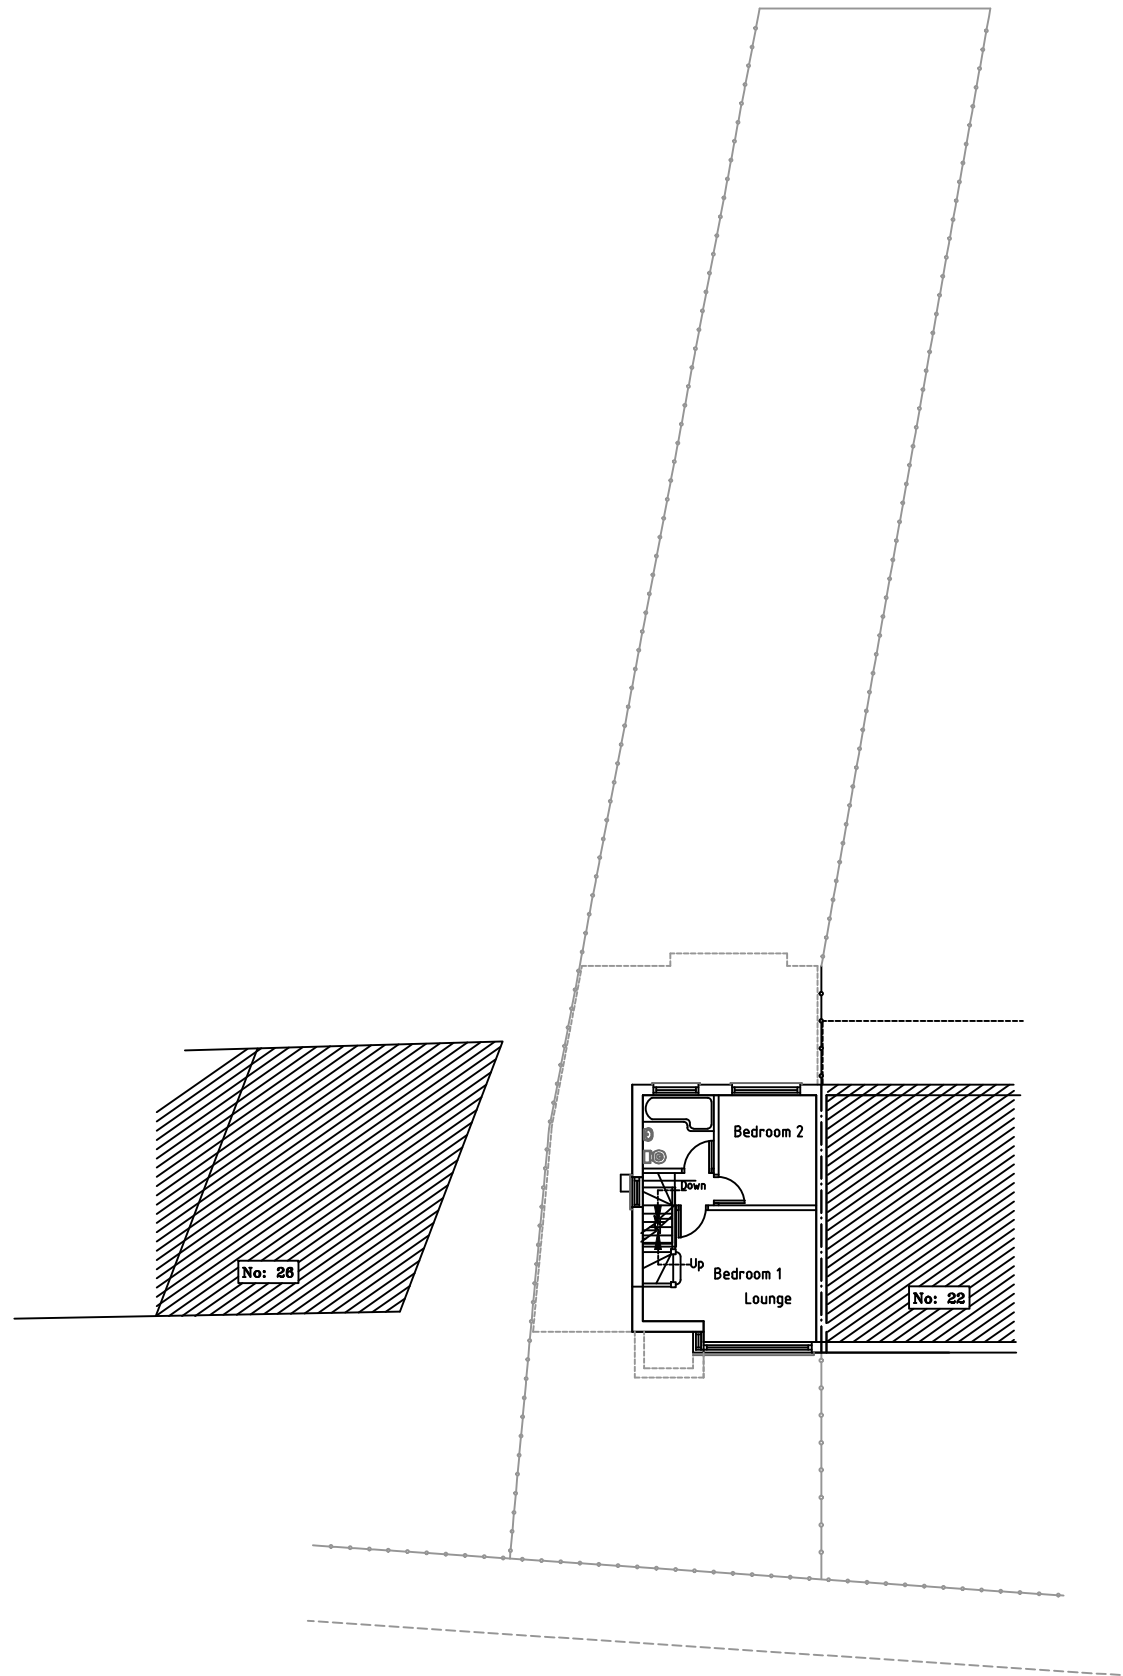

Existing First Floor Block Plan - 1:200

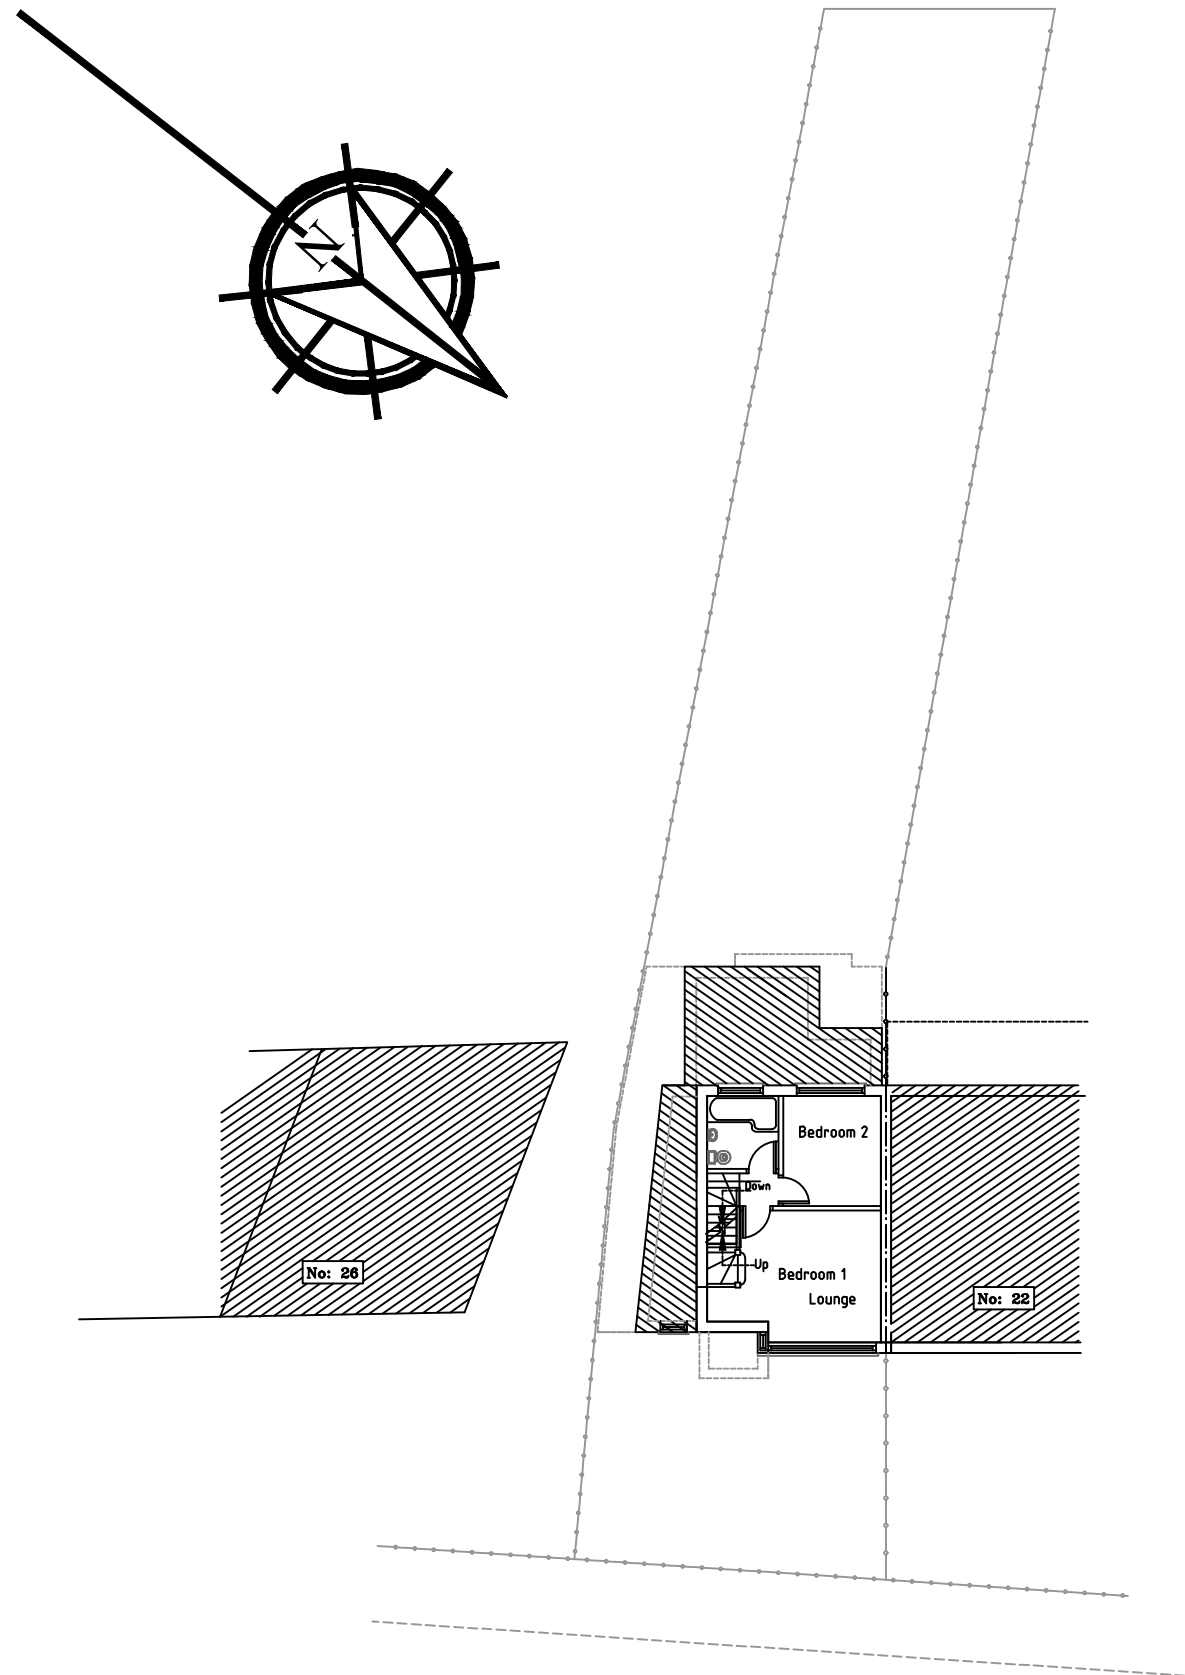

Proposed First Floor Block Plan - 1:200

SCALE: 1: 200 Paper Size A3
0 1 2 3 4 5 6 7 8 9 10

CLIENT:	Mr Jaimin Rao
First Floor Side & Rear Extension At	
24 Floriston Avenue	
Uxbridge	
UB10 9DZ	
DRAWING NUMBER:	24/FA/October/006
DRAWING TITLE:	Existing & Proposed First Floor Block Plan
SCALE:	1:100 (A3)
DATE:	October 2022