




ELEVATION 1

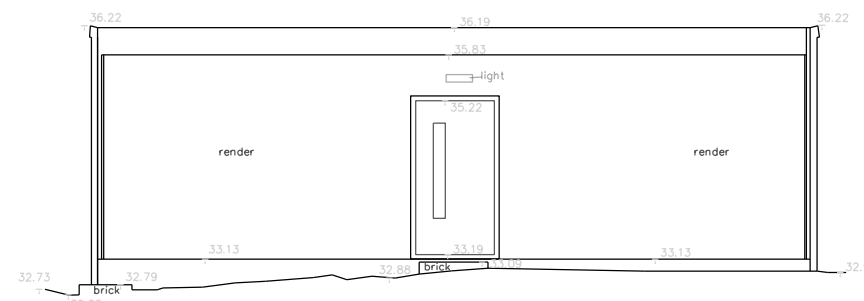


ELEVATION 2

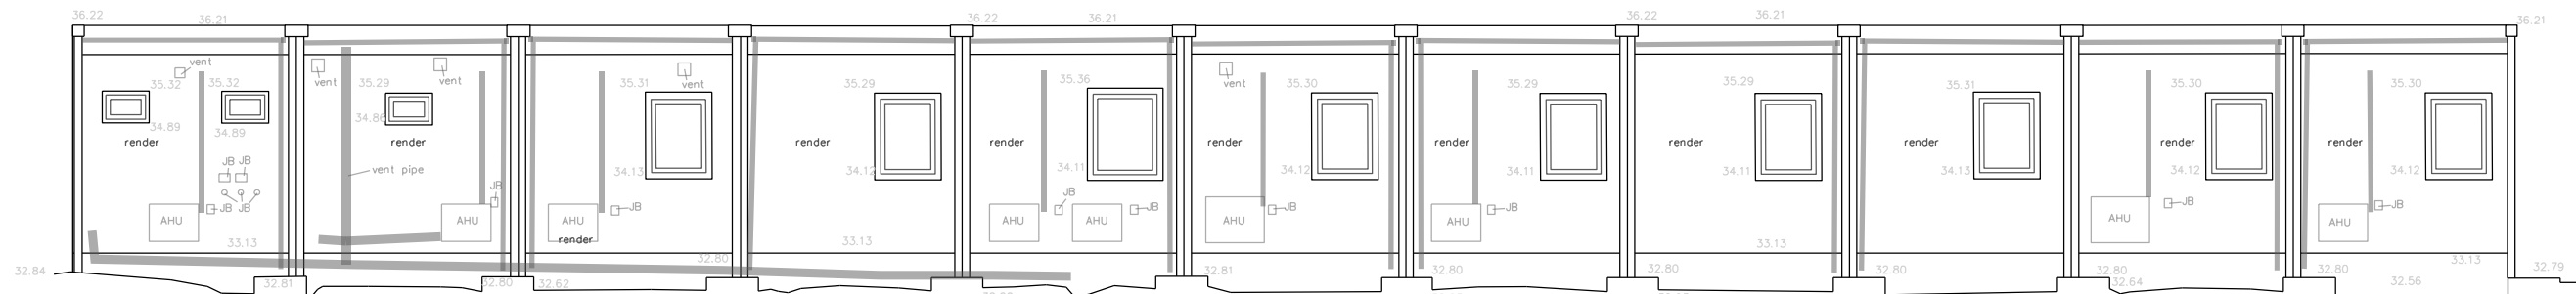


ELEVATION 3

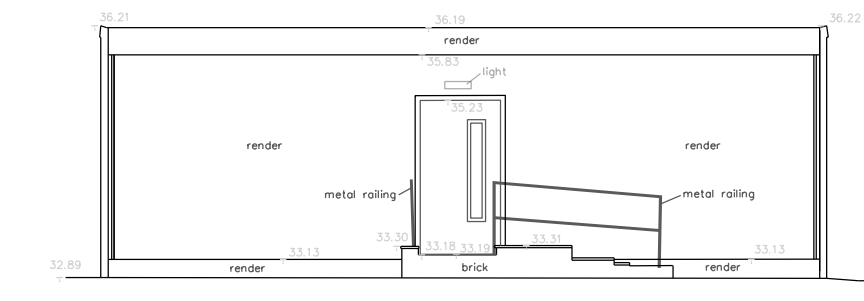


ELEVATION 4

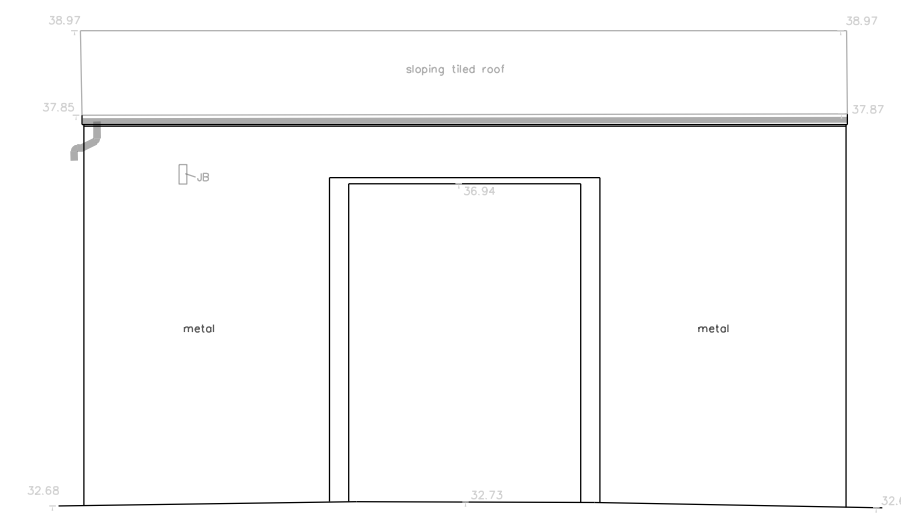


ELEVATION 5

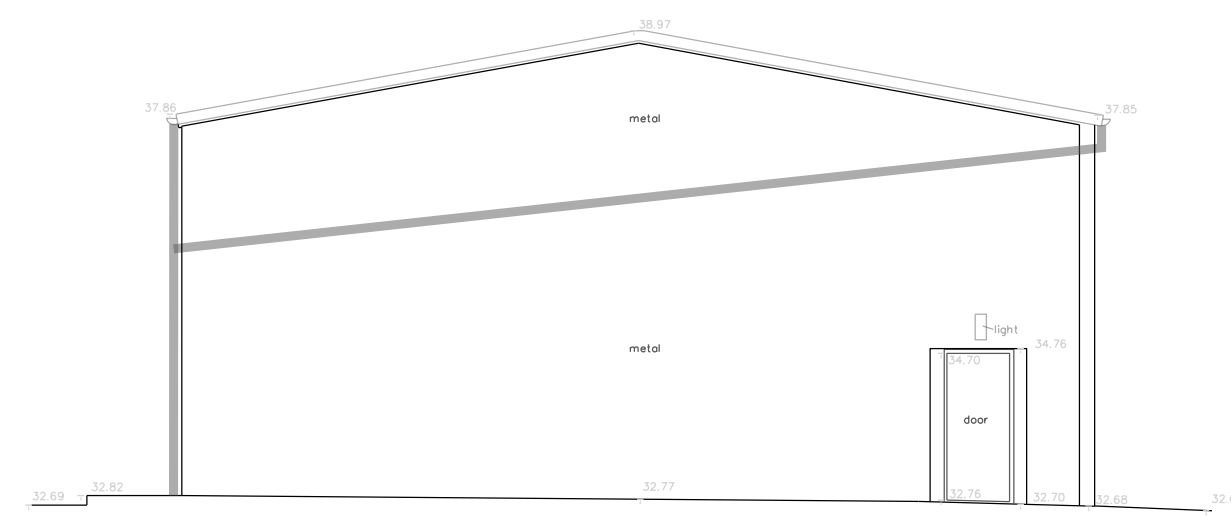



ELEVATION 6

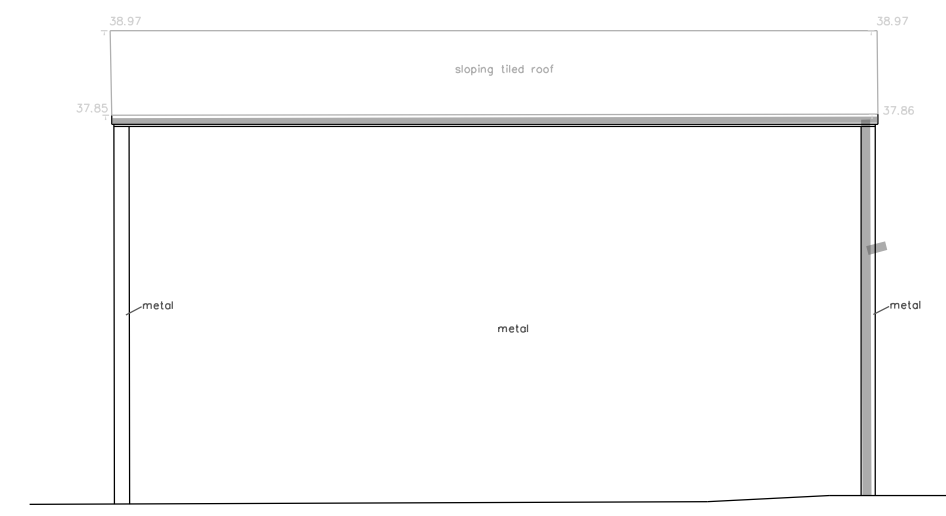


ELEVATION 7

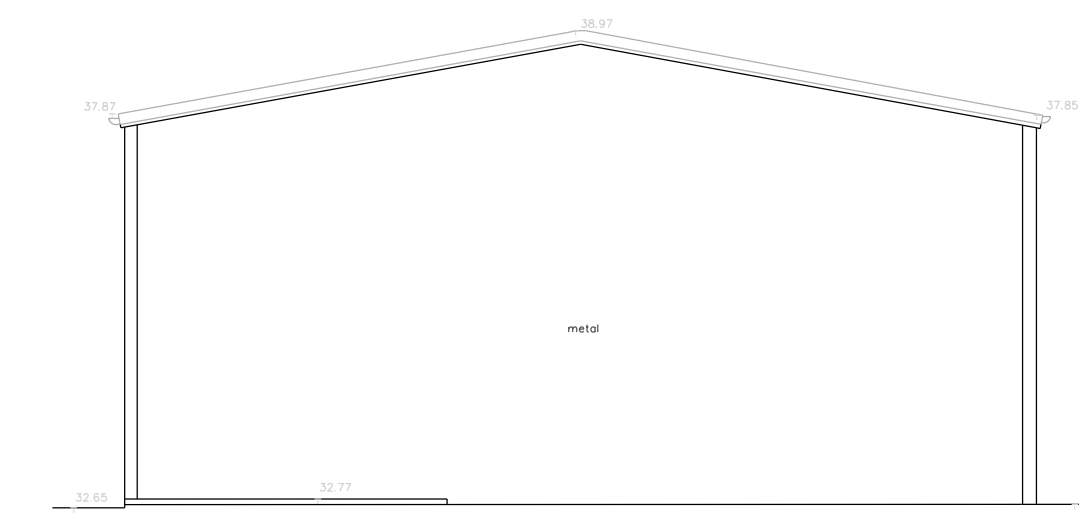


ELEVATION 8

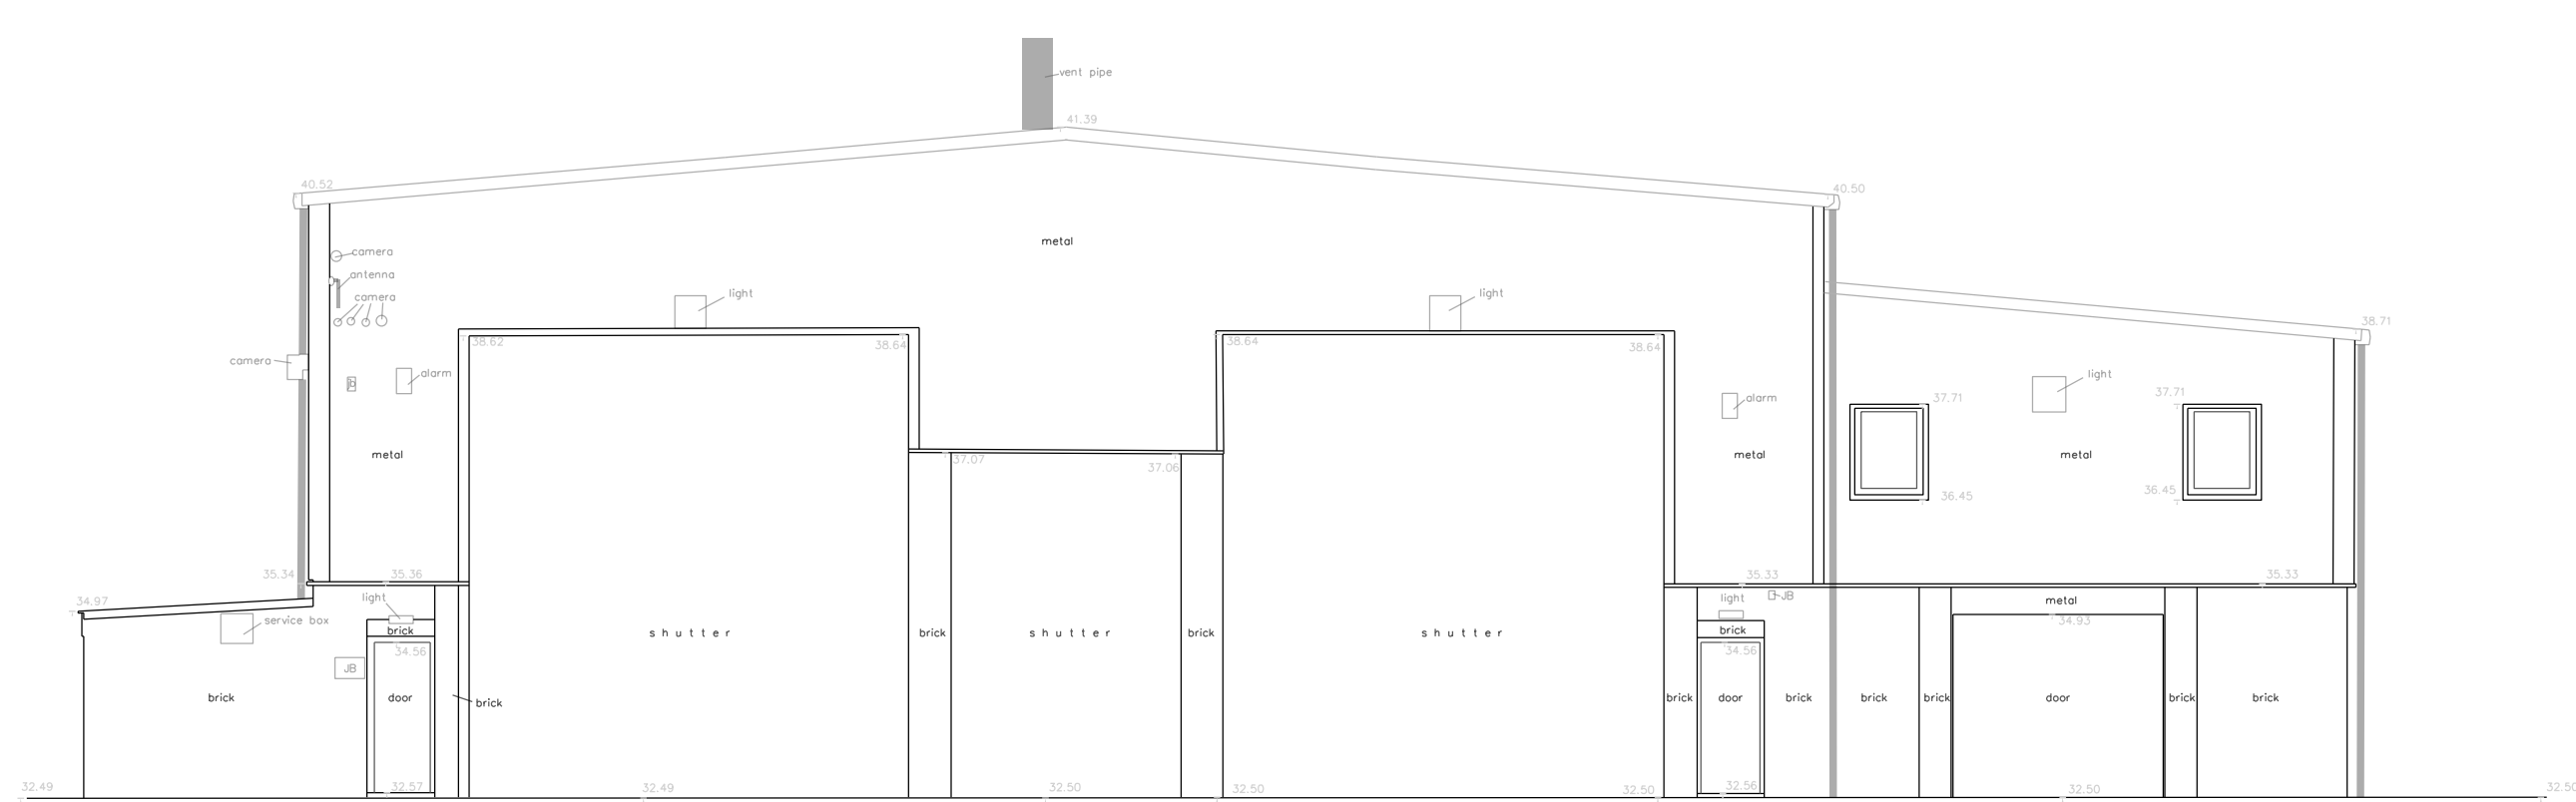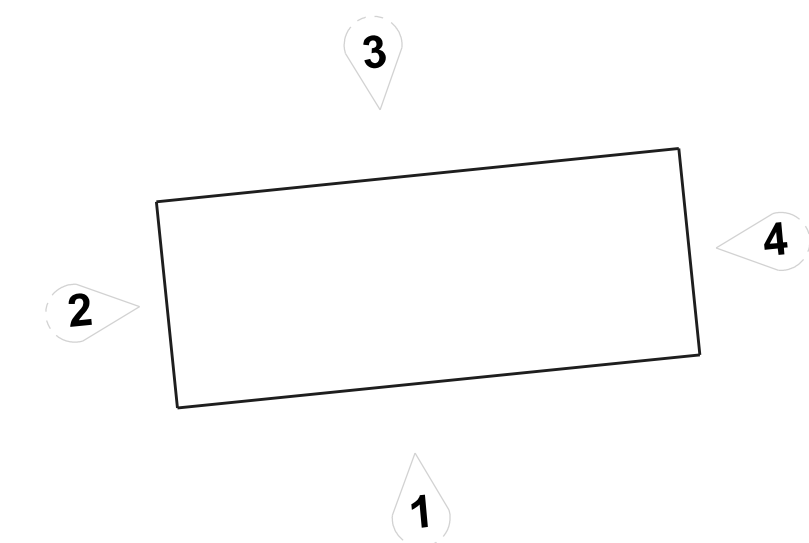


ELEVATION 9

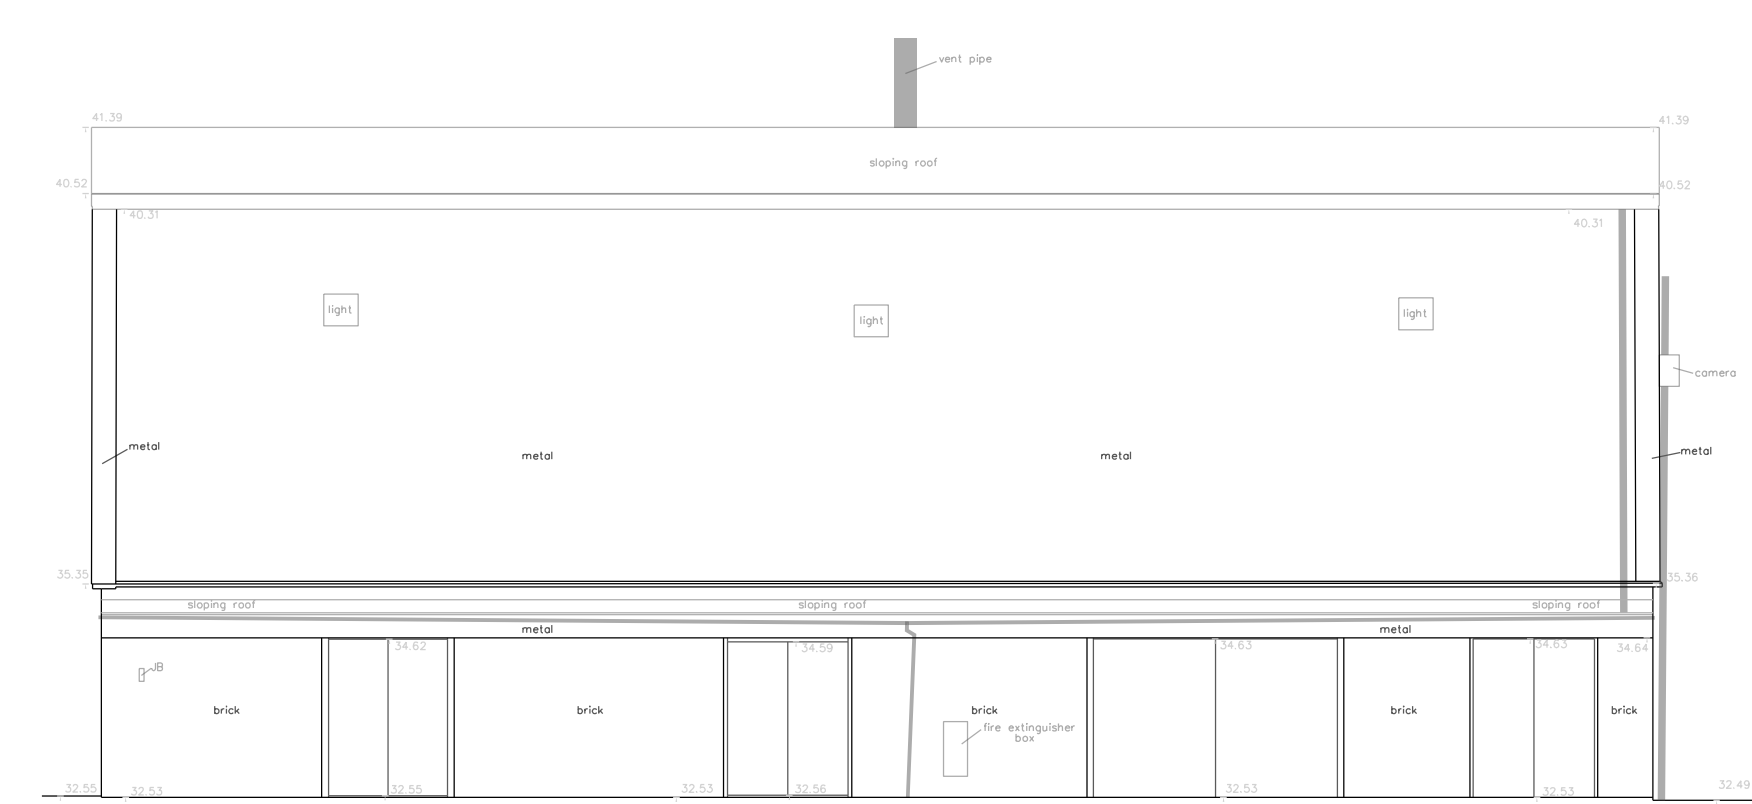


ELEVATION 10

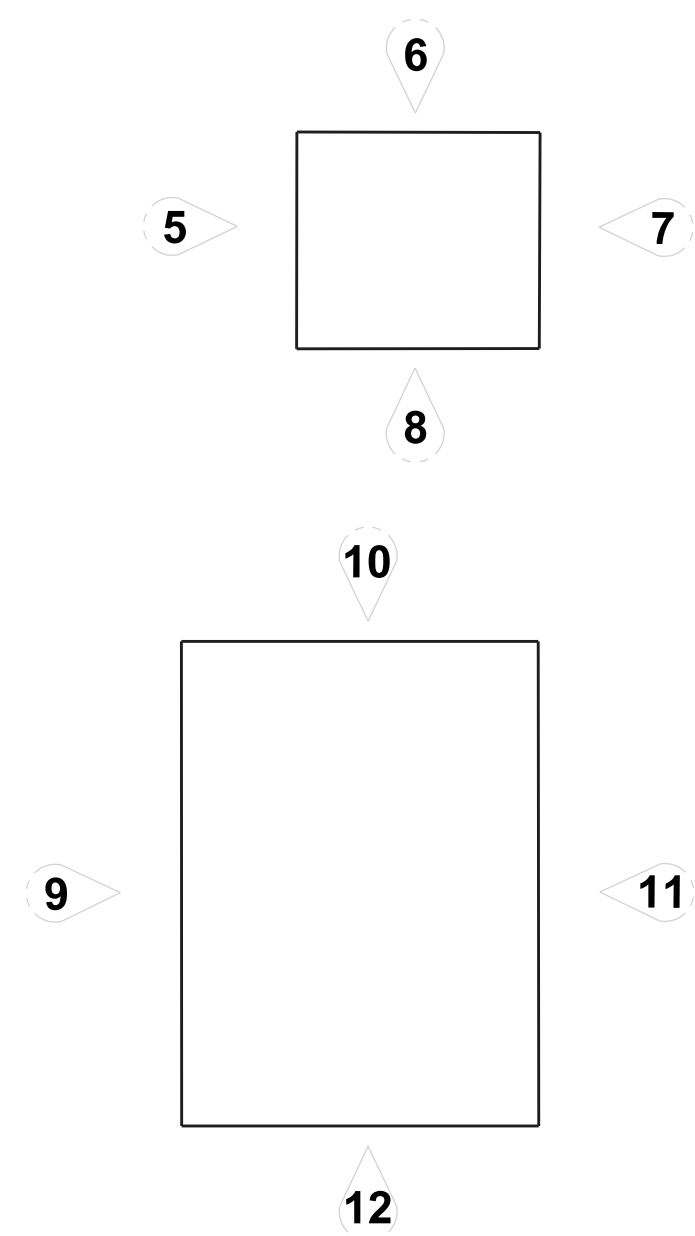

Key - Not to scale

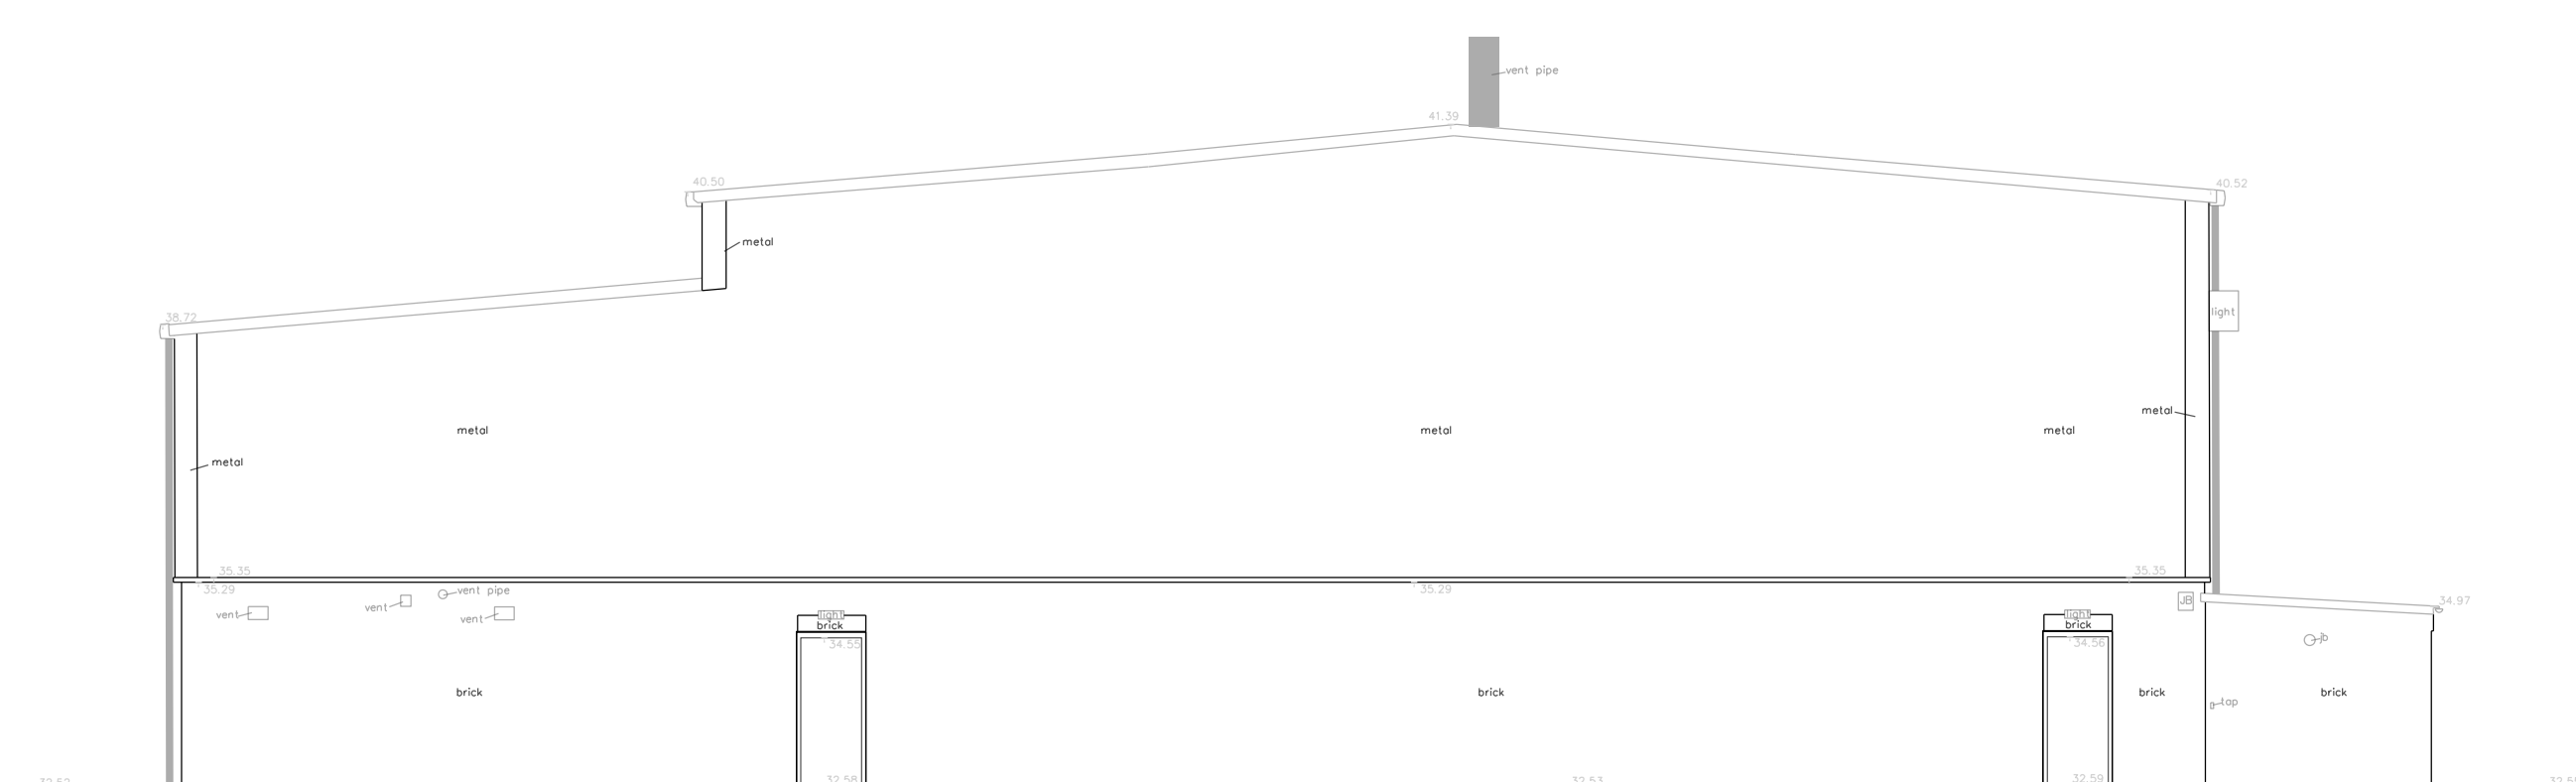

ELEVATION 11

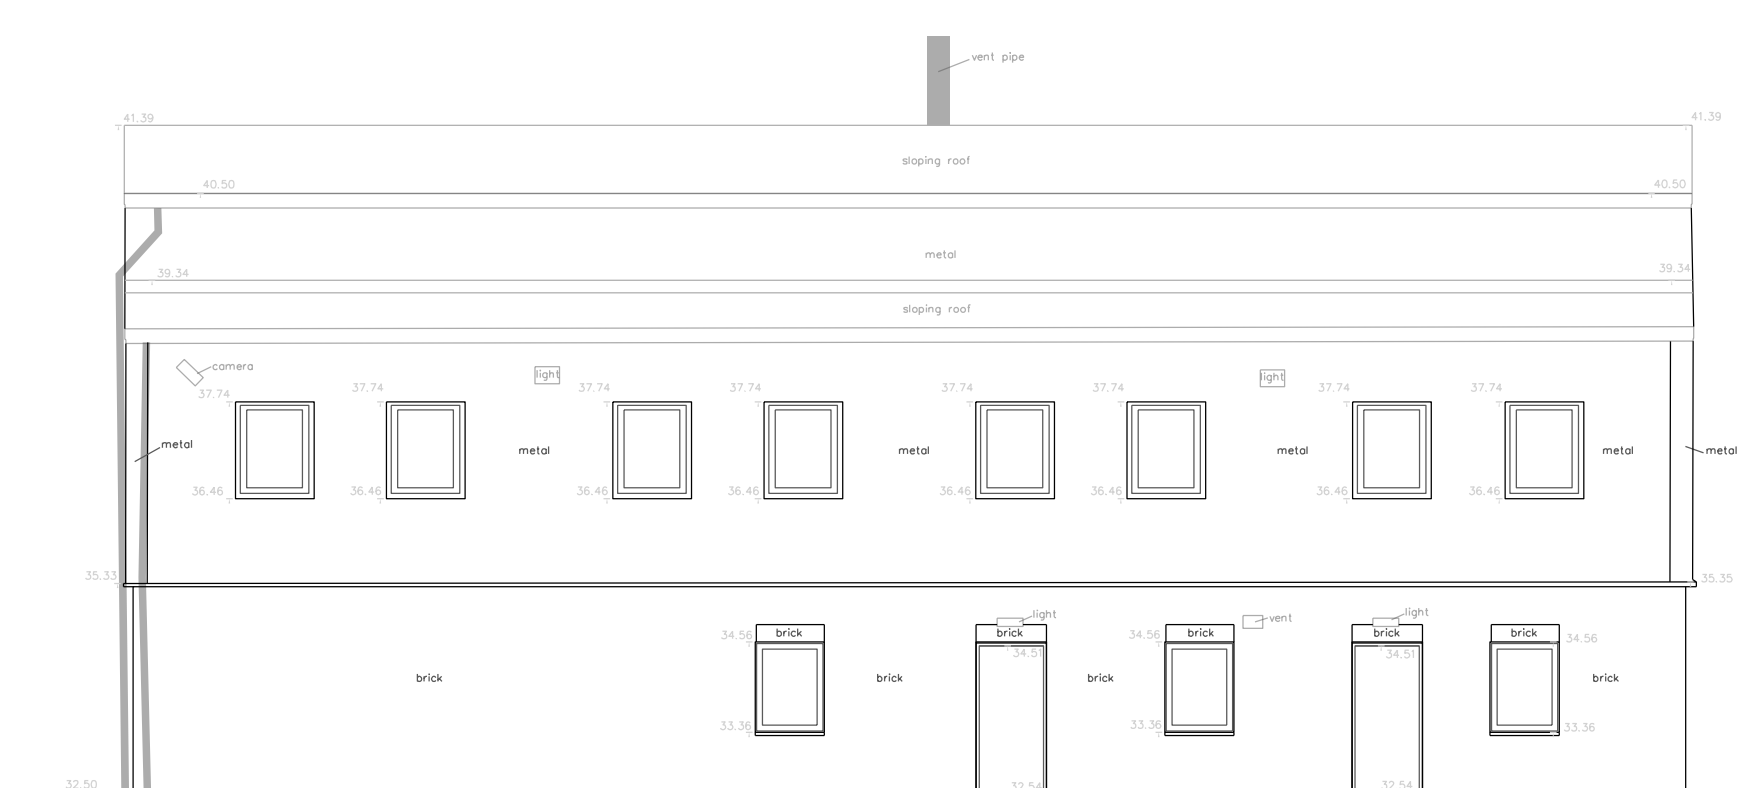

ELEVATION 12

Rev PL1: Planning Issue. MS - 18.05.2023

Drawing Status:
 PLANNING ISSUES

CMP
 Architects

Client
 Wrenbridge (FRELD Hayes) LLP



Project
 Ainscough Crane Hire Site, 84 Swallowfield Way, Hayes, London, UB3 1DQ

Title
 Existing Elevations

Scale	Drawn	Date
1:100@A0 1:200@A2	MS	20.02.2023

Org. No.	Revision
H067-CMP-SI-ZZ-DR-A-00004	PL1

Do not scale from this drawing, use figured dimensions only. Subject to accurate site survey. All dimensions to be checked and verified for any discrepancies. All drawings to be read in conjunction with all CMP Architects and other consultants' contract documentation. Any discrepancies to be reported before any work commences. All items installed by others are to be fully site coordinated and programmed with the Contractor. All products to be installed to manufacturers recommendations.
 ©Copyright CMP Architects Ltd