


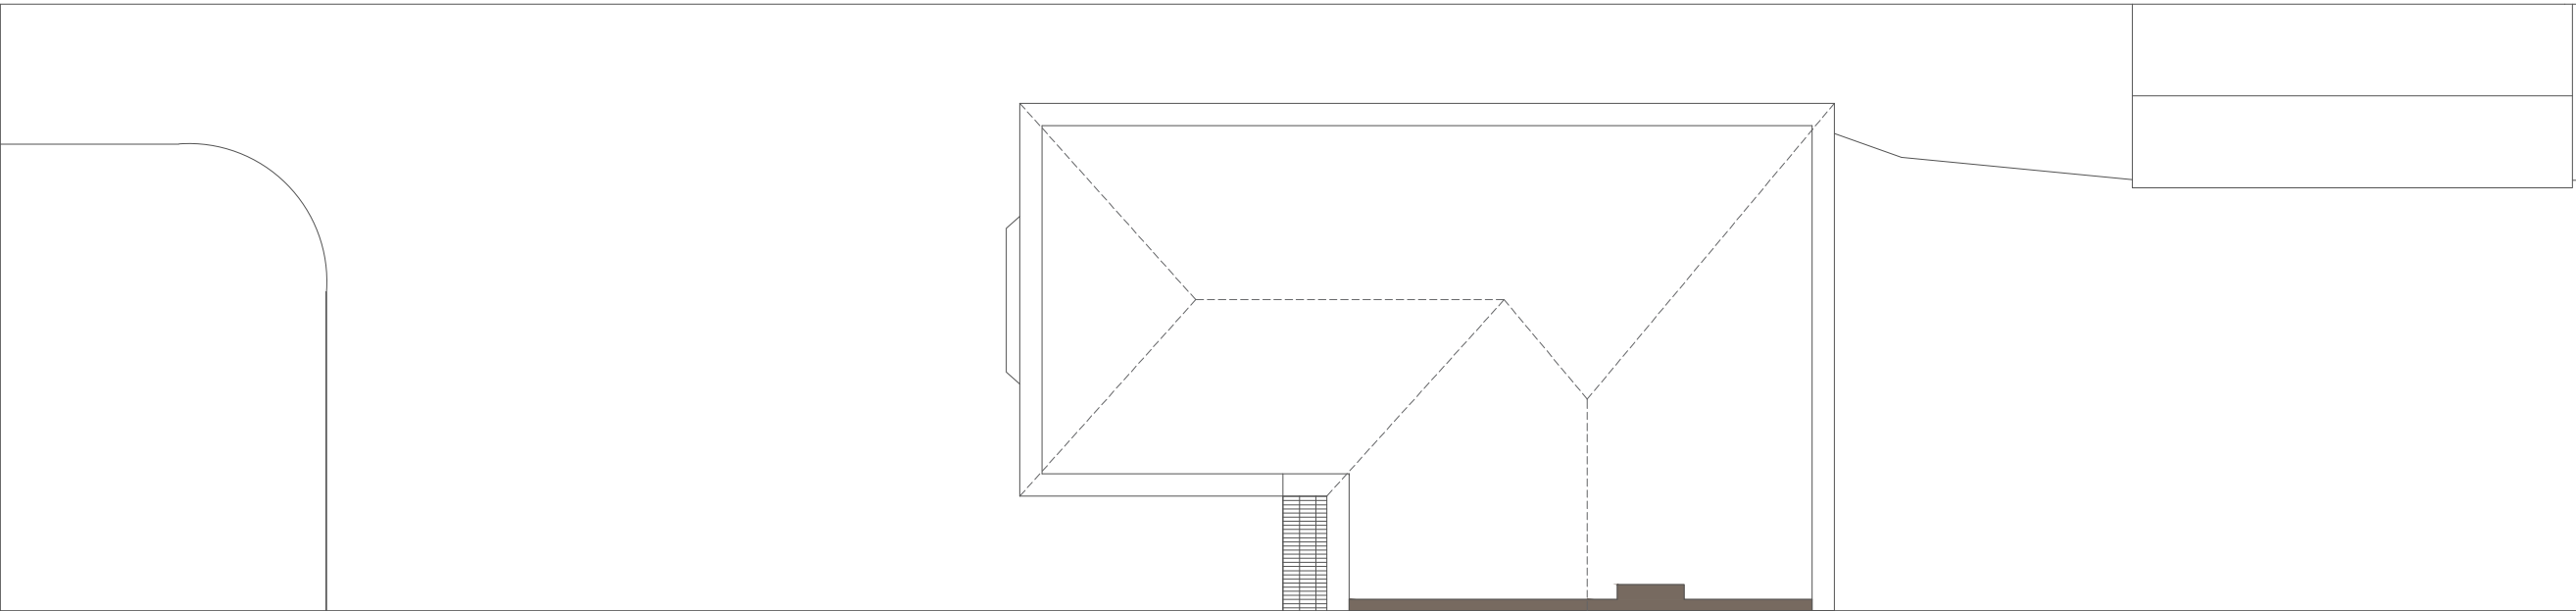


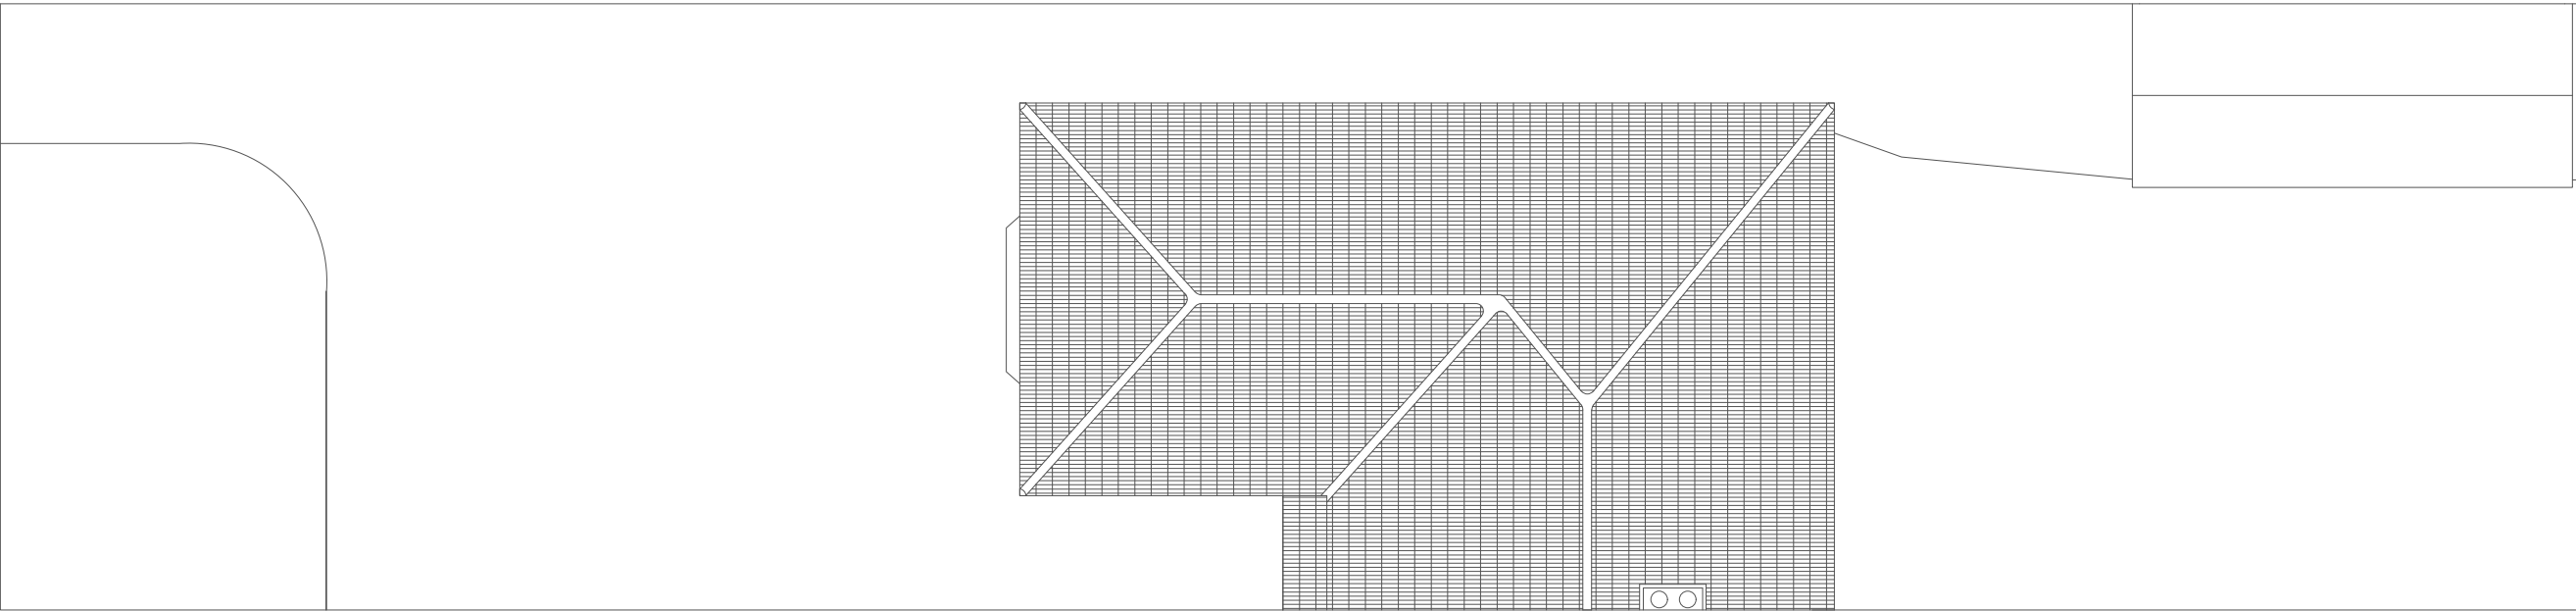

LOFT

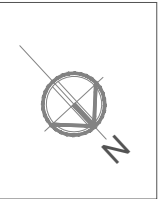

ROOF

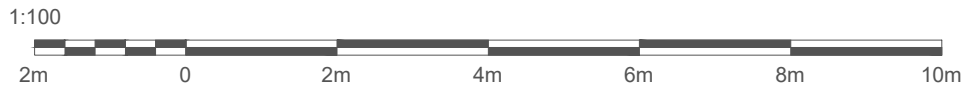

**This Is A Cad Drawing**  
UNDER NO CIRCUMSTANCES SHALL  
MANUAL ALTERATIONS BE MADE.  
FIGURED DIMENSIONS TAKE PREFERENCE  
TO SCALE.  
VERIFY AND CHECK ALL DIMENSIONS ON  
SITE BEFORE WORK IS PUT IN HAND, AND  
ANY DISCREPANCIES ARE TO BE REFERED  
TO THE ARCHITECT.

**Copyright Is Reserved**  
COPYING OR REPRODUCTION OF THIS  
DRAWING OR ELECTRONIC DATA WITHOUT  
THE WRITTEN PERMISSION OF THE  
ARCHITECT IS NOT PERMITTED

**Disclaimer**  
THE HARD COPY ACCOMPANYING THE  
ELECTRONIC DATA IS THE LEGAL

| Rev. | Date. | Amendment. |
|------|-------|------------|
|      |       |            |

243 Park Road,  
Uxbridge, UB8 1NT.

167 Earls court road,  
London SW5 9RF

T +44 (0)78 5228 6592  
info@gestaltdevelopments.co.uk

Drawing title.  
Existing plans 2.

Status.  
PLANNING.

Scale.  
1:100 @ A3

DWG No.  
GD09-05.2

Date.  
Dec'25

Dwn.  
Y.H