



1 WEST - Rear  
Scale: 1:100

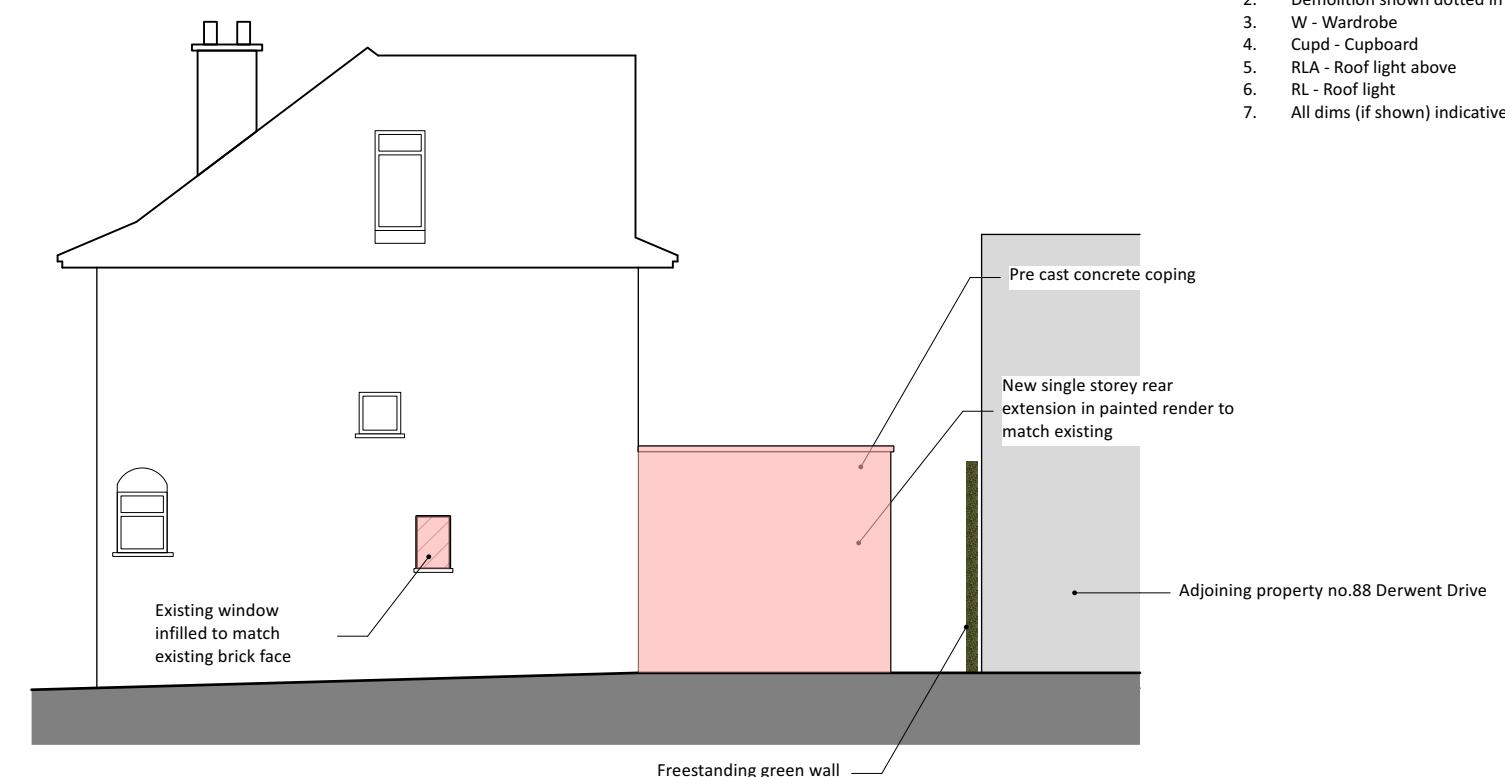

2 NORTH - Front  
Scale: 1:100

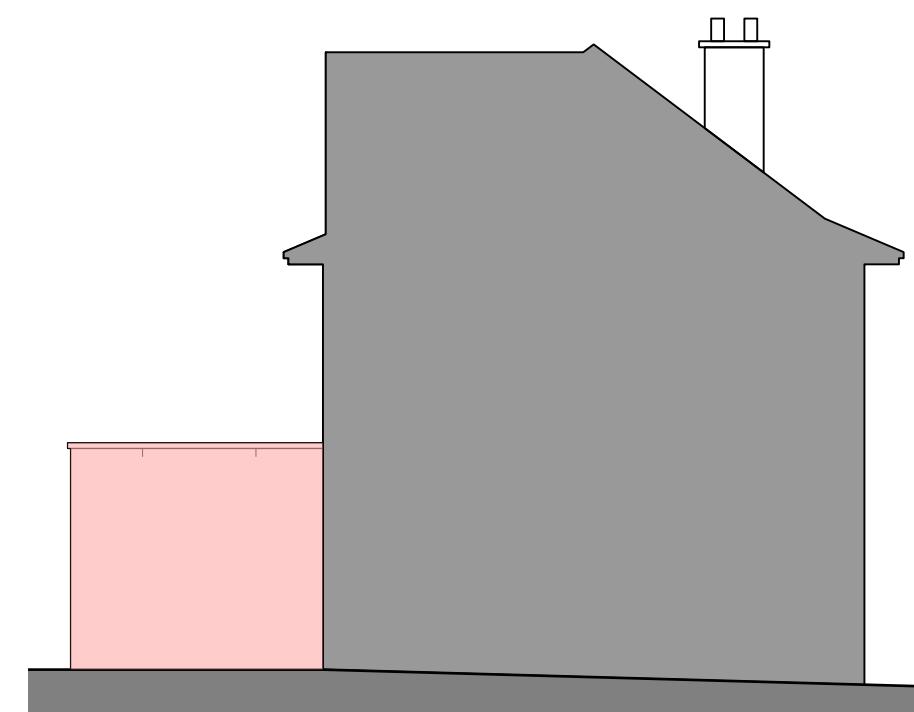

3 SOUTH - Side  
Scale: 1:100

General Notes  
1. New works shown shaded  
2. Demolition shown dotted in red  
3. W - Wardrobe  
4. Cupd - Cupboard  
5. RLA - Roof light above  
6. RL - Roof light  
7. All dims (if shown) indicative and in mm

A 07/02/2024 Removal of previous proposed side double

ISSUE	DATE	REVISION
-------	------	----------

PROJECT  
**71 Park Lane, Hayes, UB4 8AB**

CLIENT  
**Ms Reena Bhambi**

DRAWING  
**PROPOSED ELEVATIONS**



All rights described in chapter IV of the copyright designs & patents act 1988 have been asserted. This drawing must not be scaled; only figured dimensions should be used. Check and verify all dimensions on site prior to commencing any work. Any discrepancies should be reported to the Architects immediately.

PROJECT #	<b>2023.019</b>	DWG #	
DATE	<b>07/02/2024</b>		
SCALE	<b>1:100</b>		
DRAWN	FA	CHKD	JC

**C03-A**

0 1 2 3 4 5 M

**Stones Architects Ltd**  
50 Coldharbour Lane Hayes Middlesex UB3 3EP  
t 020 8969 0000 e mail@stonesarchitects.co.uk w stonesarchitects.co.uk