


General Notes  
1. Survey information taken from others

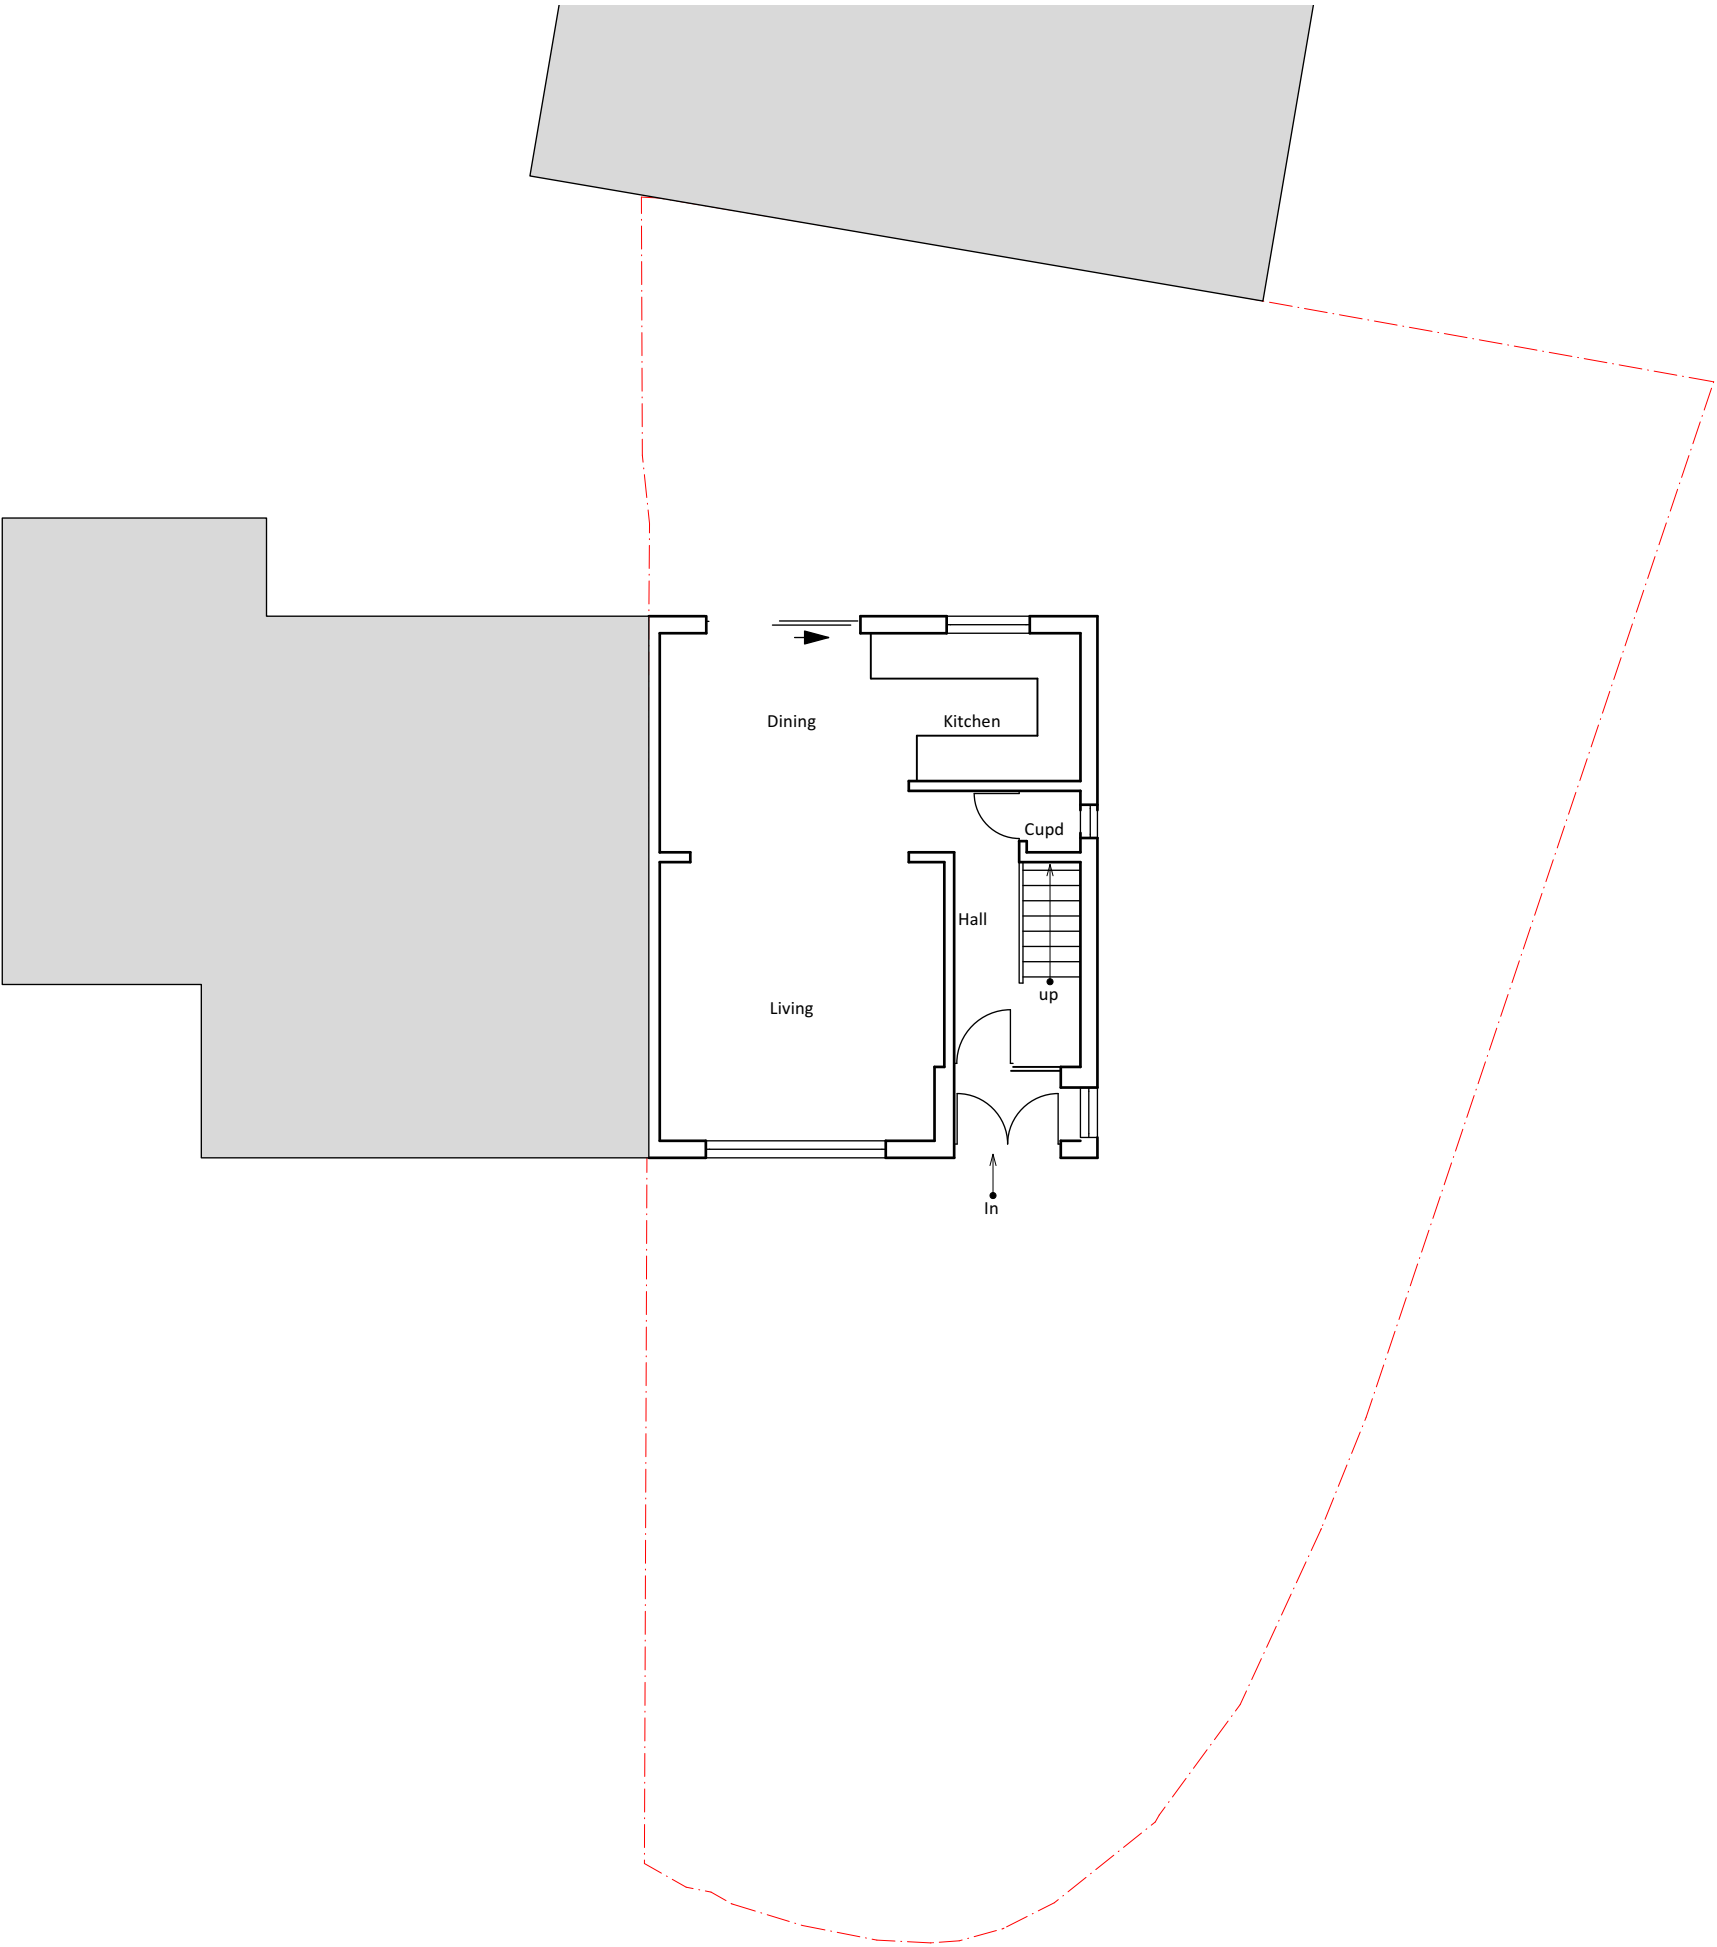

ISSUE	DATE	REVISION
-------	------	----------

PROJECT  
**71 Park Lane, Hayes, UB4 8AB**

CLIENT  
**Ms Reena Bhambi**

DRAWING  
**EXISTING GROUND FLOOR**

STONES

ARCHITECTS

All rights described in chapter IV of the copyright designs & patents act 1988 have been asserted. This drawing must not be scaled; only figured dimensions should be used. Check and verify all dimensions on site prior to commencing any work. Any discrepancies should be reported to the Architects immediately.

PROJECT #	2023.019	DWG #	REV
DATE	01/11/2023		
SCALE	1:100		
DRAWN	FA	CHKD	JC

**Stones Architects Ltd**  
50 Coldharbour Lane Hayes Middlesex UB3 3EP  
t 020 8969 0000 e mail@stonesarchitects.co.uk w stonesarchitects.co.uk

