


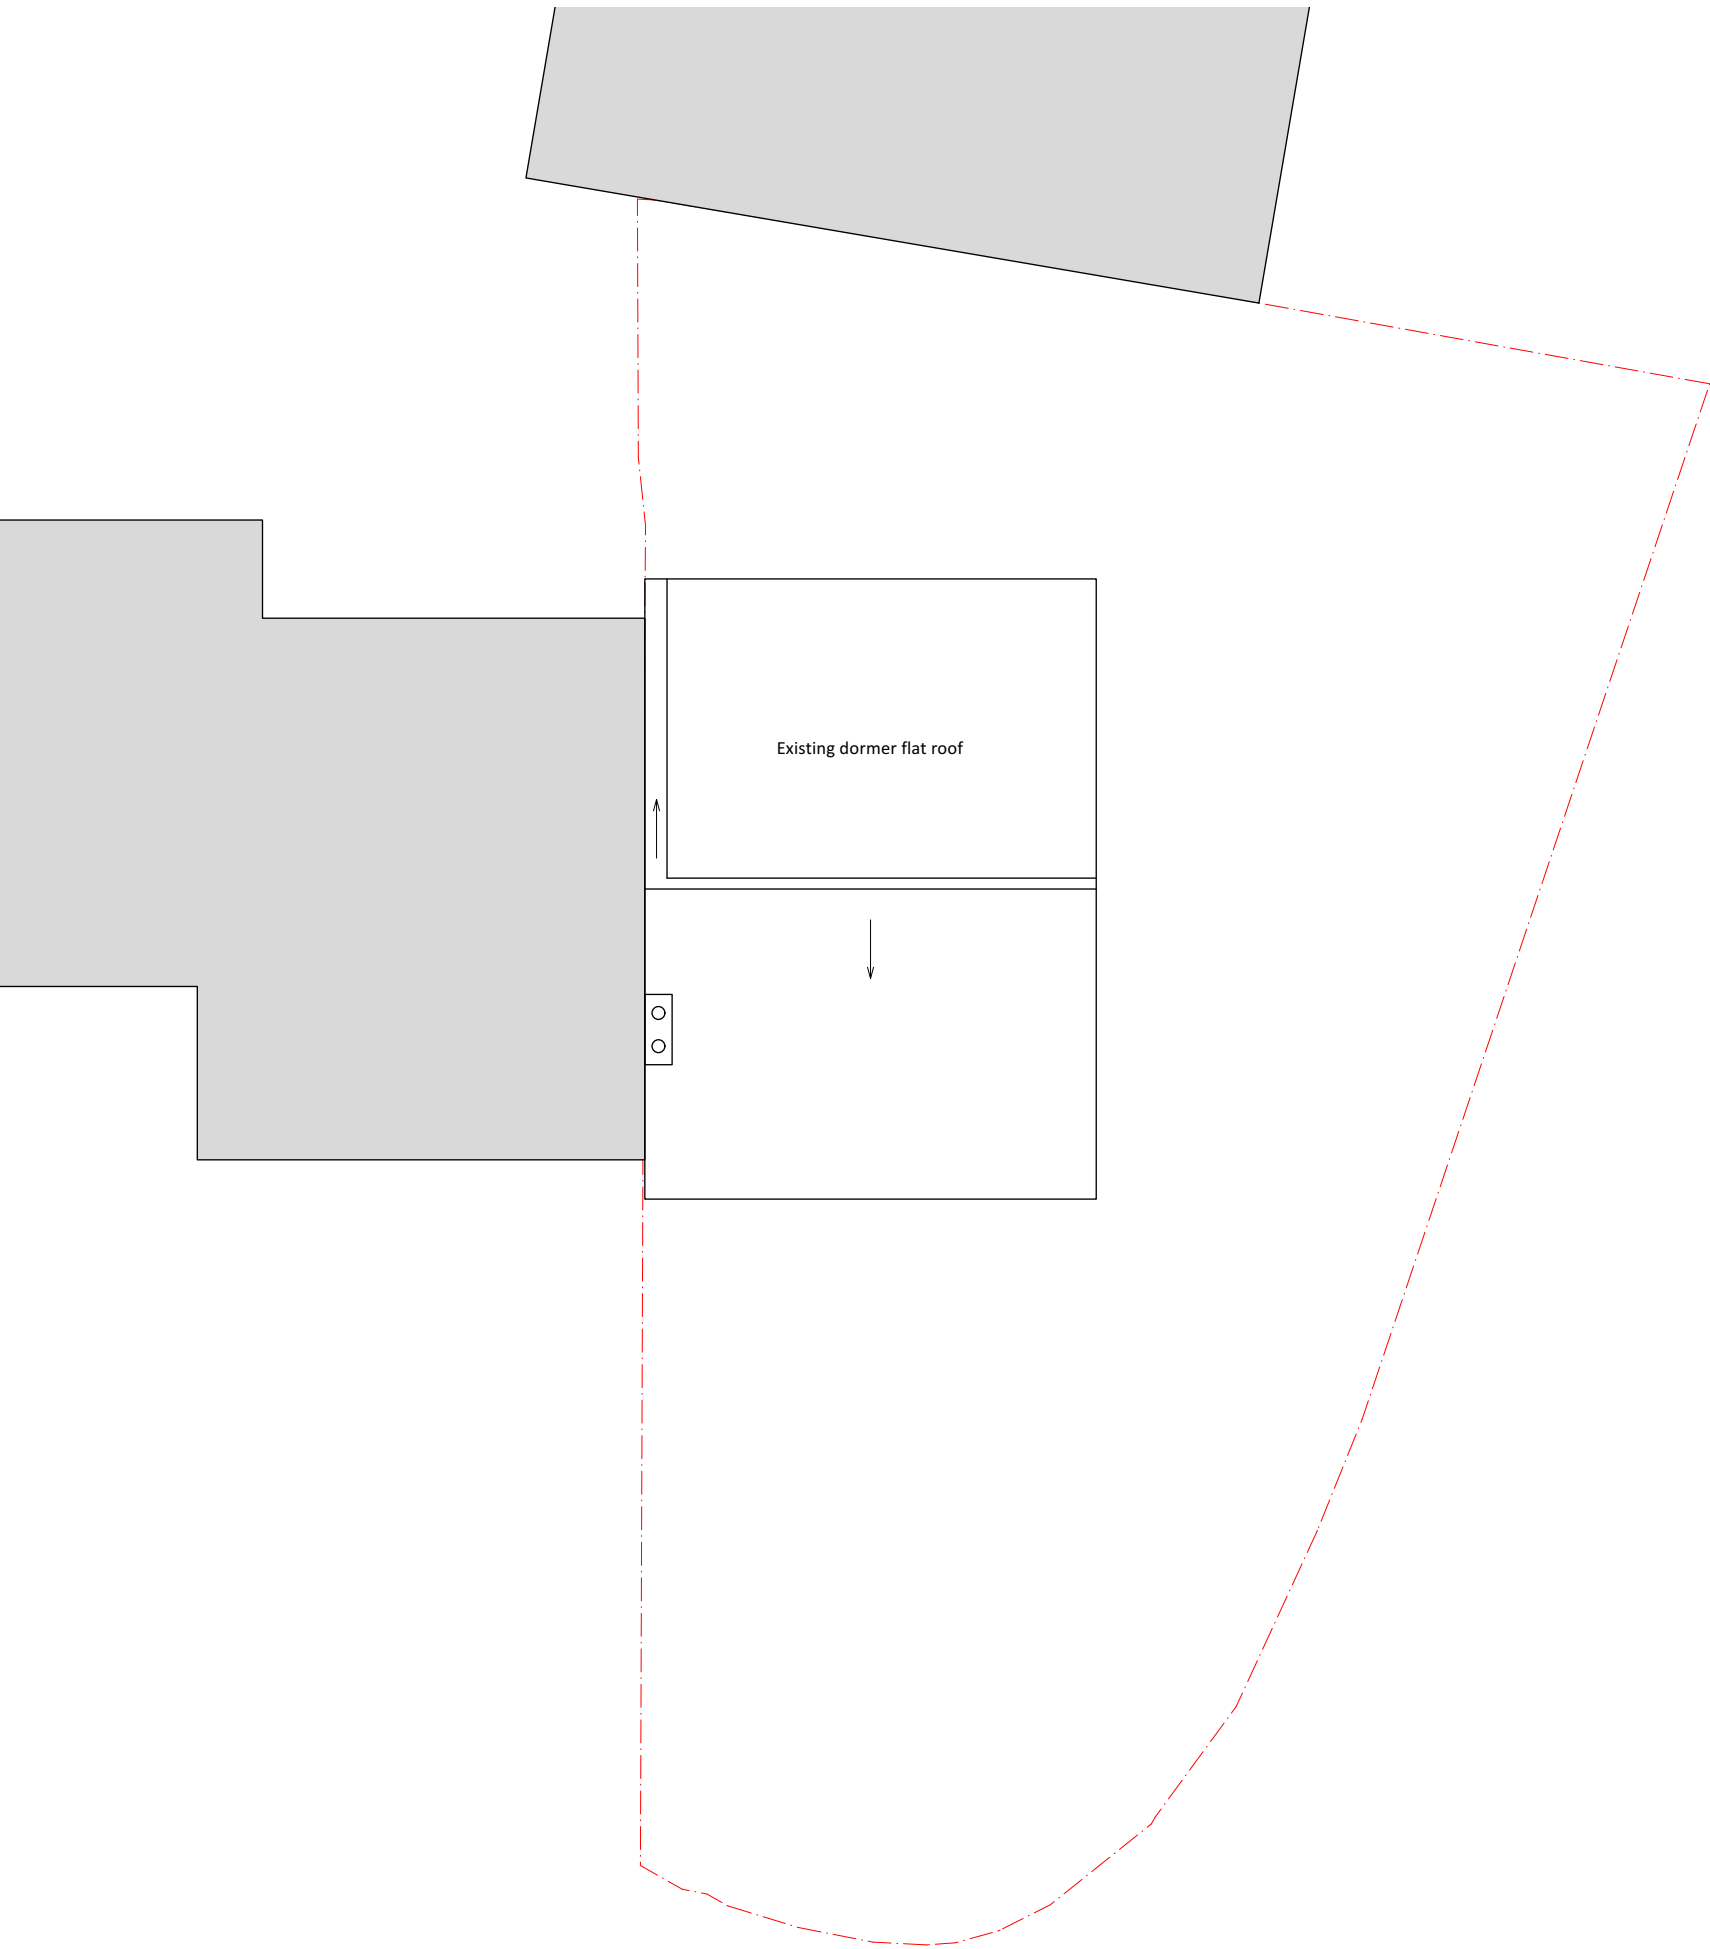

- General Notes
1. Survey information taken from others

ISSUE	DATE	REVISION
-------	------	----------

PROJECT
71 Park Lane, Hayes, UB4 8AB

CLIENT
Ms Reena Bhambi

DRAWING
EXISTING ROOF PLAN



All rights described in chapter IV of the copyright designs & patents act 1988 have been asserted. This drawing must not be scaled; only figured dimensions should be used. Check and verify all dimensions on site prior to commencing any work. Any discrepancies should be reported to the Architects immediately.

PROJECT #	2023.019	DWG #		REV	
DATE	01/11/2023				
SCALE	1:100				
DRAWN	FA	CHKD	JC		

S03

Stones Architects Ltd
50 Coldharbour Lane Hayes Middlesex UB3 3EP
t 020 8969 0000 e mail@stonesarchitects.co.uk w stonesarchitects.co.uk

