
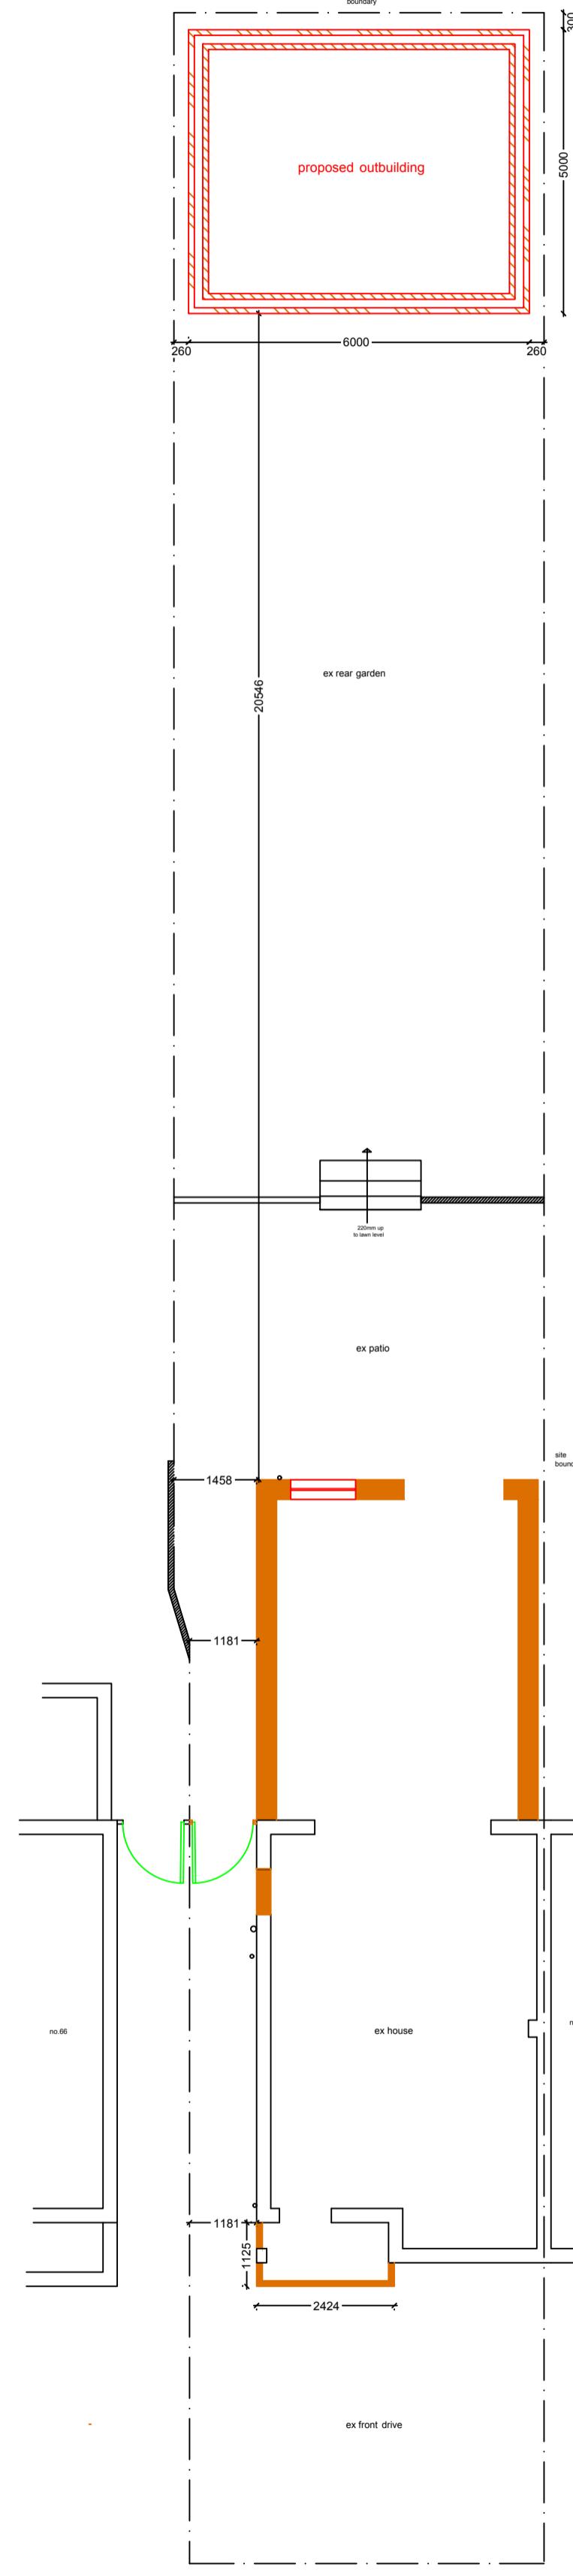


ALL MEASUREMENTS TO BE CHECKED &
AGREED WITH CONTRACTOR ON SITE AT THE
TIME OF CONSTRUCTION

0m 5m 10m

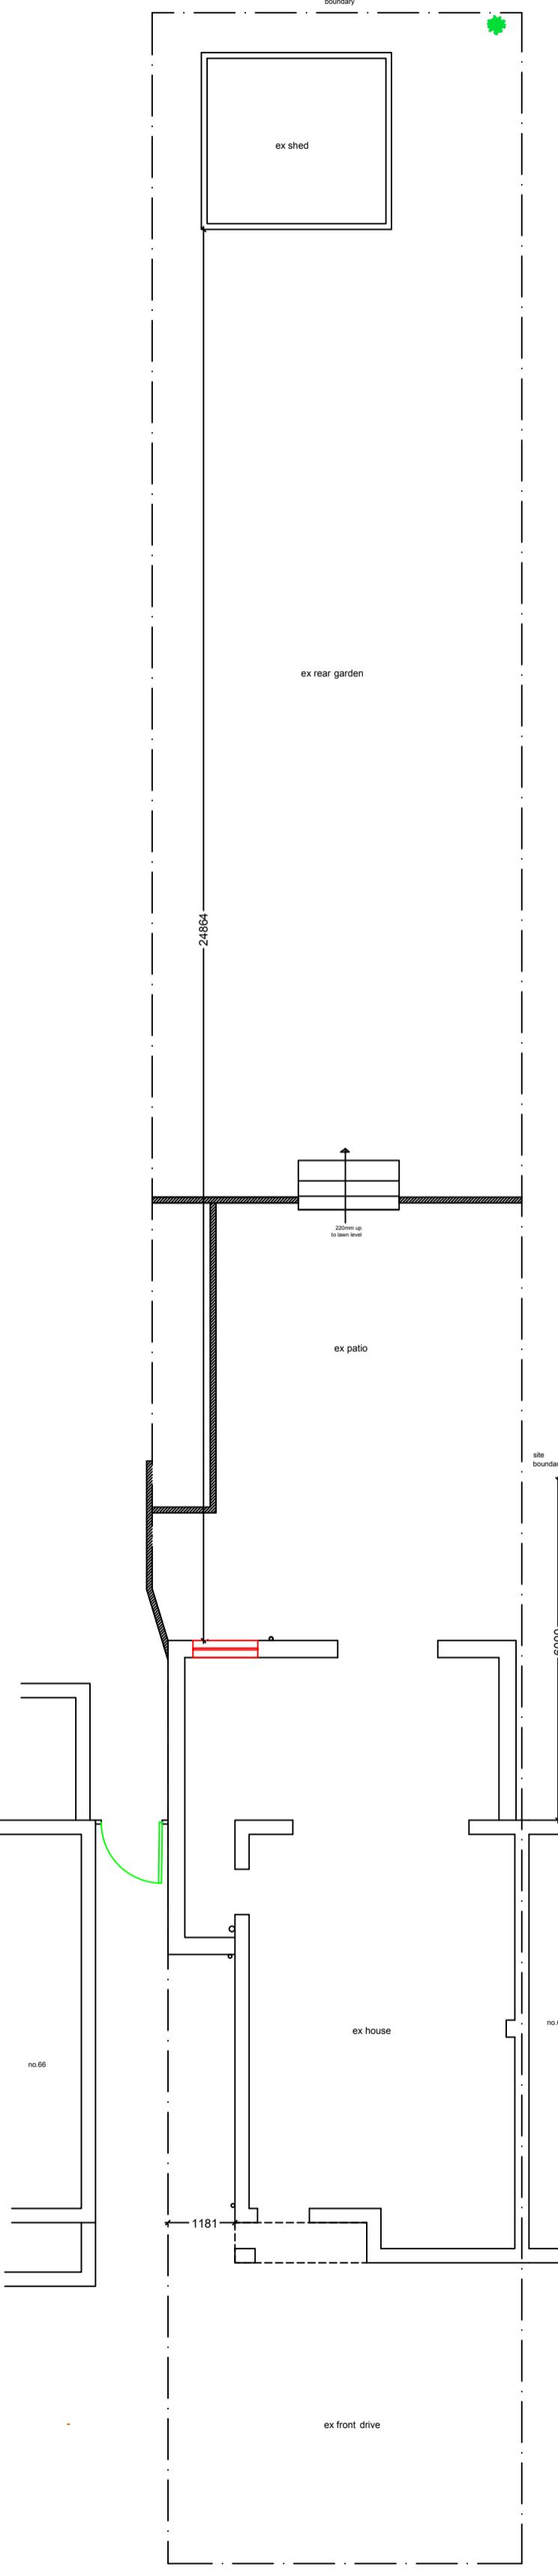

General Notes		
Drg. No. REN/1708		
No.	Revision/Issue	Date
Firm Name and Address		
Middlesex & Herts 7 Elgin Drive Northwood Middlesex HA6 2YR 01923 826280		
Project Name and Address		
Ms Reena Kain 64 Clifton Gardens Uxbridge Middlesex UB10 0EZ		
Project outbuilding & front porch		Sheet 02
Date	22-08-24	
Scale	1:100	