


- All dimensions in millimeters unless otherwise stated.
- The Contractor must verify all dimensions on site before commencing on site.
- The Client must be notified of any suspected discrepancies or omissions.
- Any scaled dimensions to be confirmed by the Client.
- Elevations are for illustrate purposes only.
- Do NOT scale this drawing.
- The local Authority is permitted to scale these drawings providing the scale bar is checked and found accurate.

NOTES

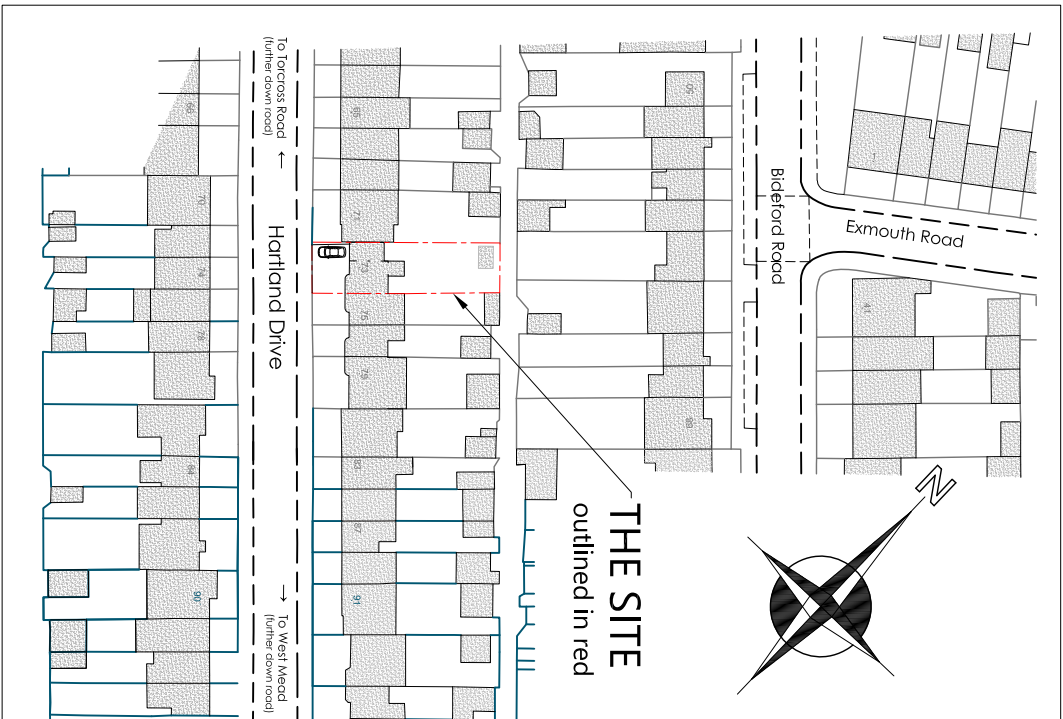


SITE LOCATION PLAN
Scale 1:1250

Rev.	Notes	Date
1	Client: Mr & Mrs Browne	
2	Project: 73, Hartland Drive, Ruislip, Middlesex. HA4 0TH	
3	Title: Planning Application Site Location Plan with Block Plans	
4	Drawn: DCS	Date: Feb 2023
5	Printed: 26.04.2023	Scale: 1:200/1:250
6	Drawing number: 238 - 01	Revision: .

Hartland Drive

EXISTING BLOCK PLAN
Scale 1:200

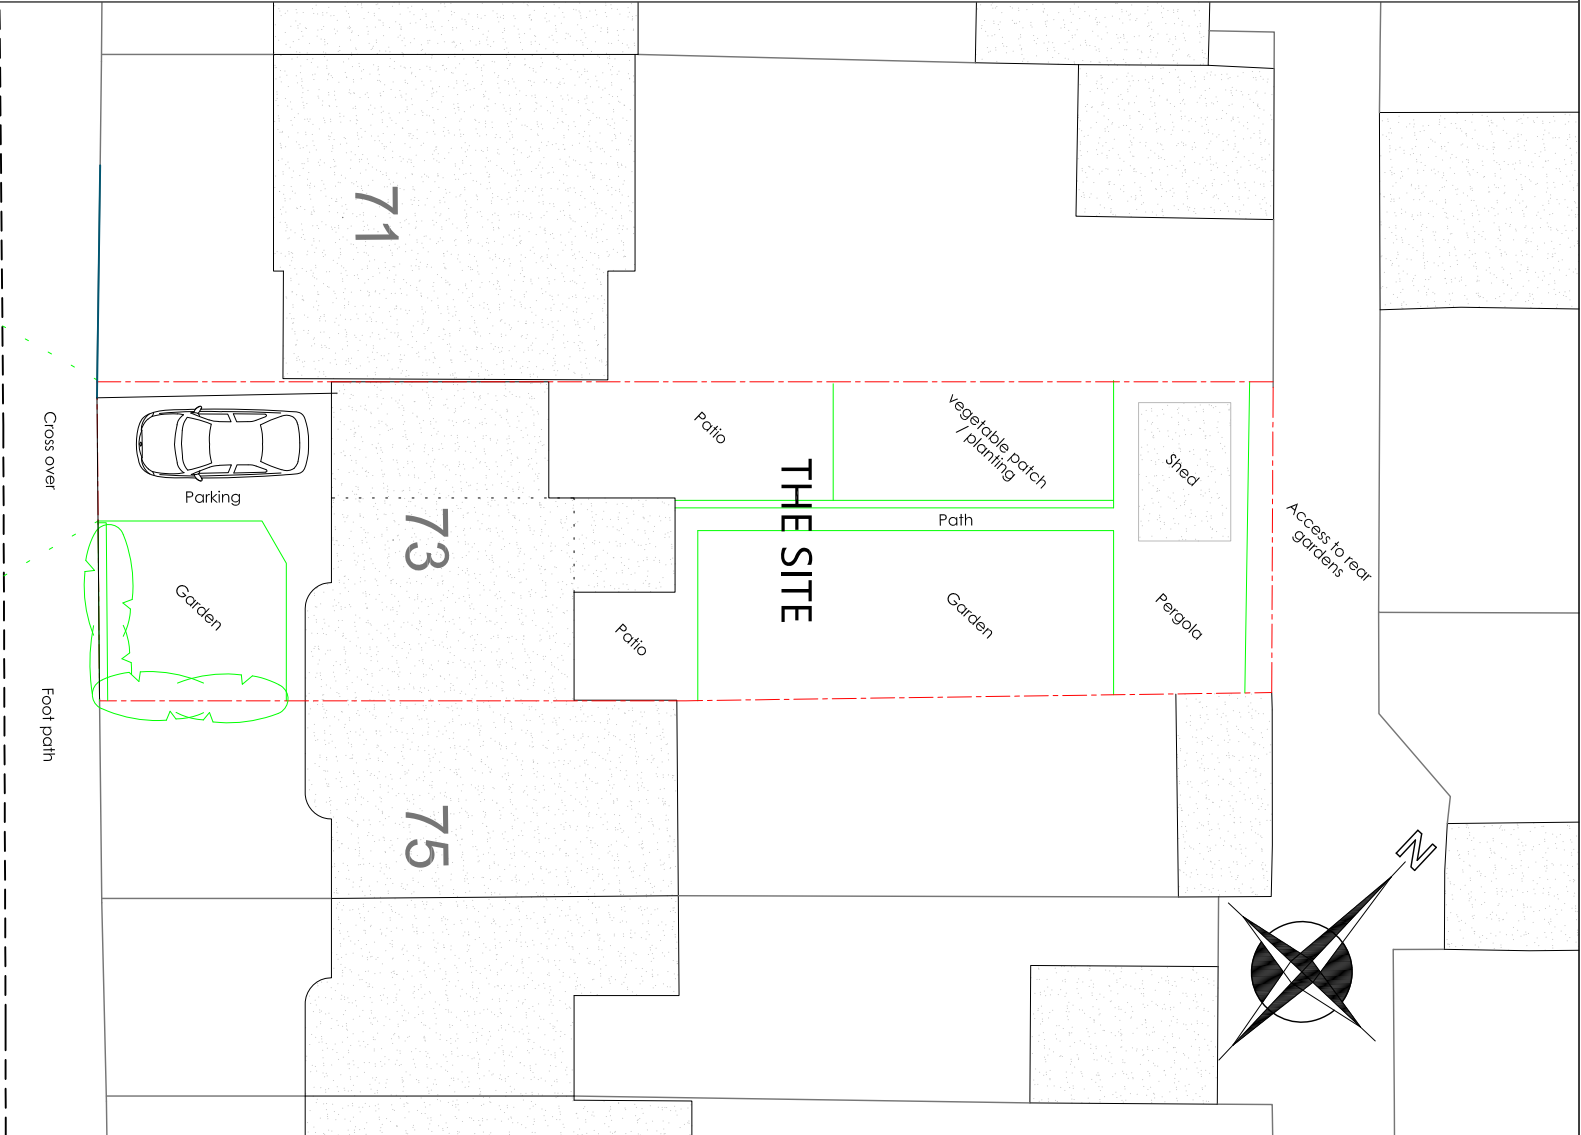

Hartland Drive

PROPOSED BLOCK PLAN
Scale 1:200

