


Current Arrangement


Scale @ A3 1:125

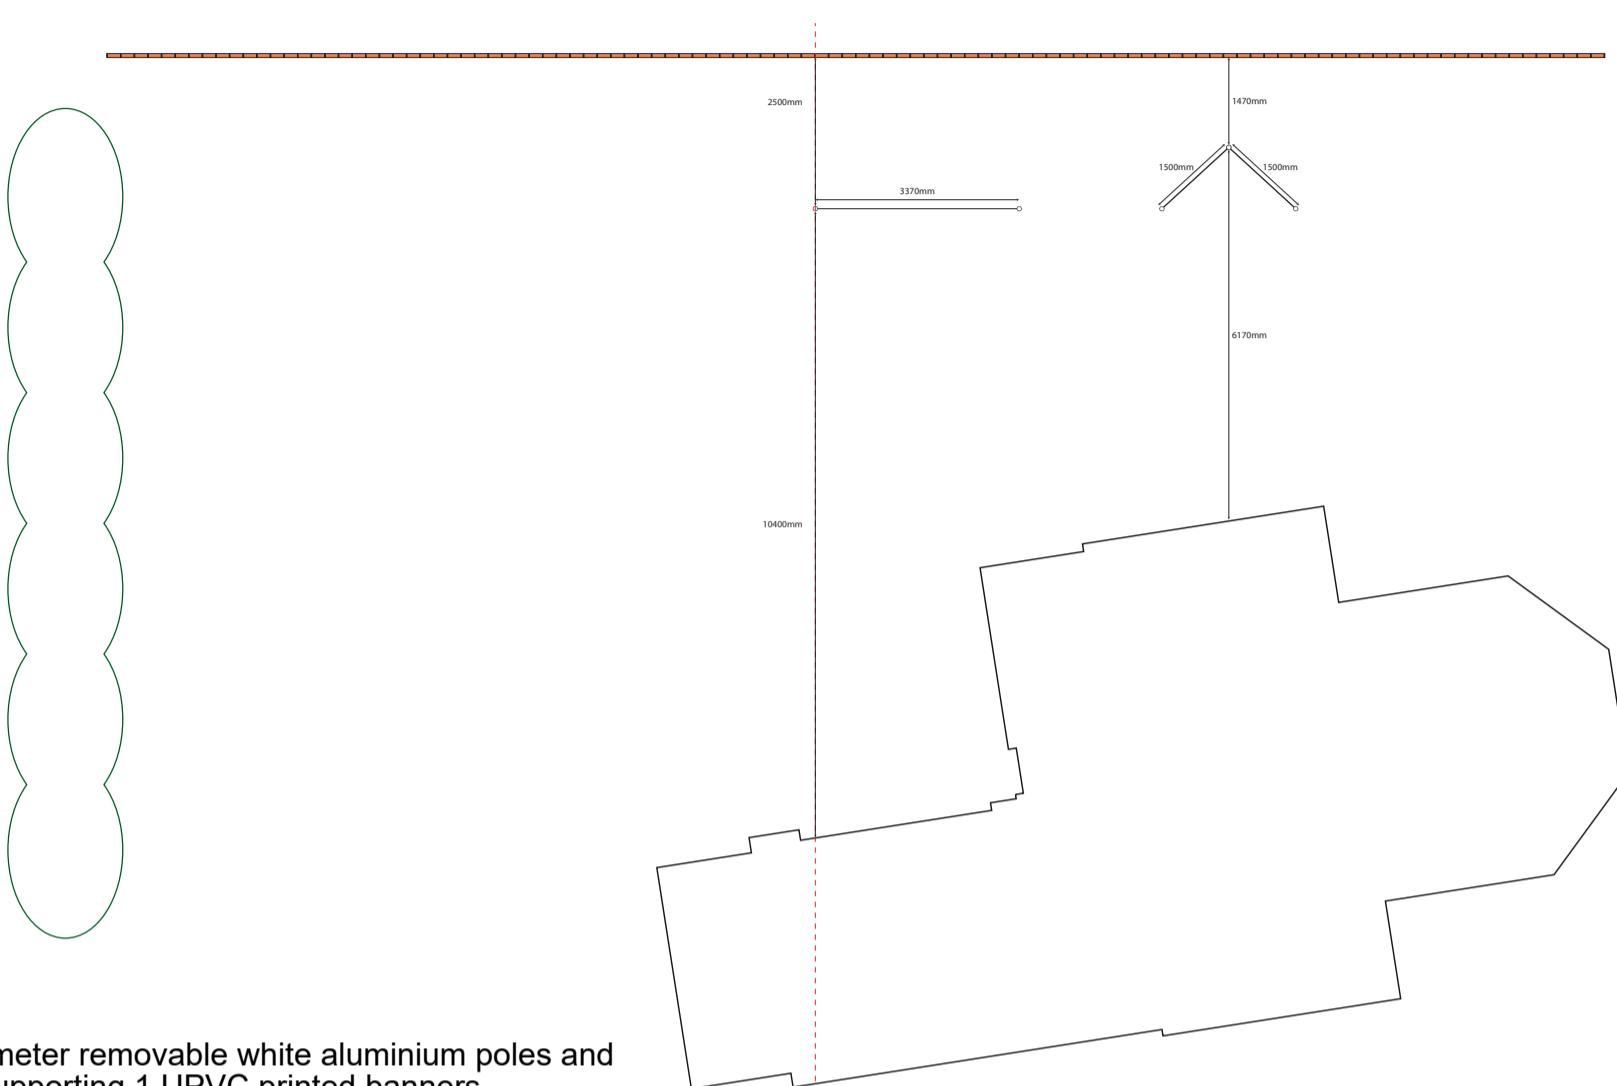

qty 2 - 76mm diameter removable white aluminium poles and ground sockets supporting 1 UPVC printed banners

New Proposed Arrangement

Scale @ A3 1:125

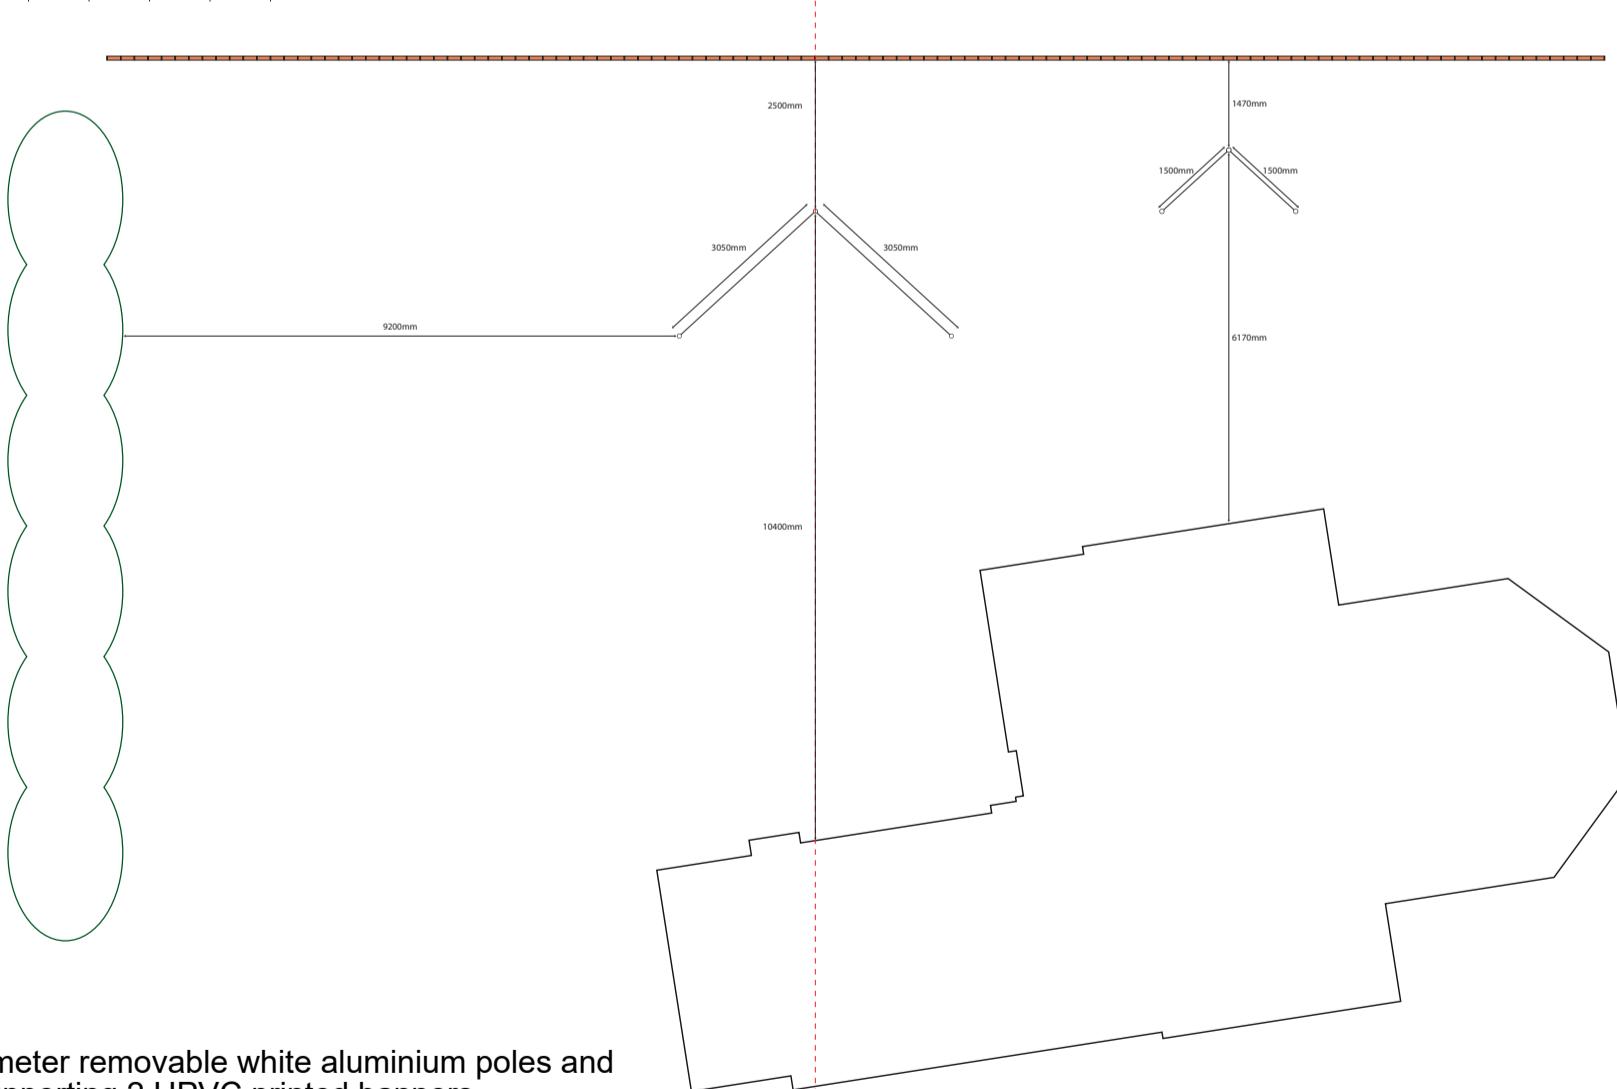

qty 3 - 76mm diameter removable white aluminium poles and ground socket, supporting 2 UPVC printed banners