



LOCATION PLAN

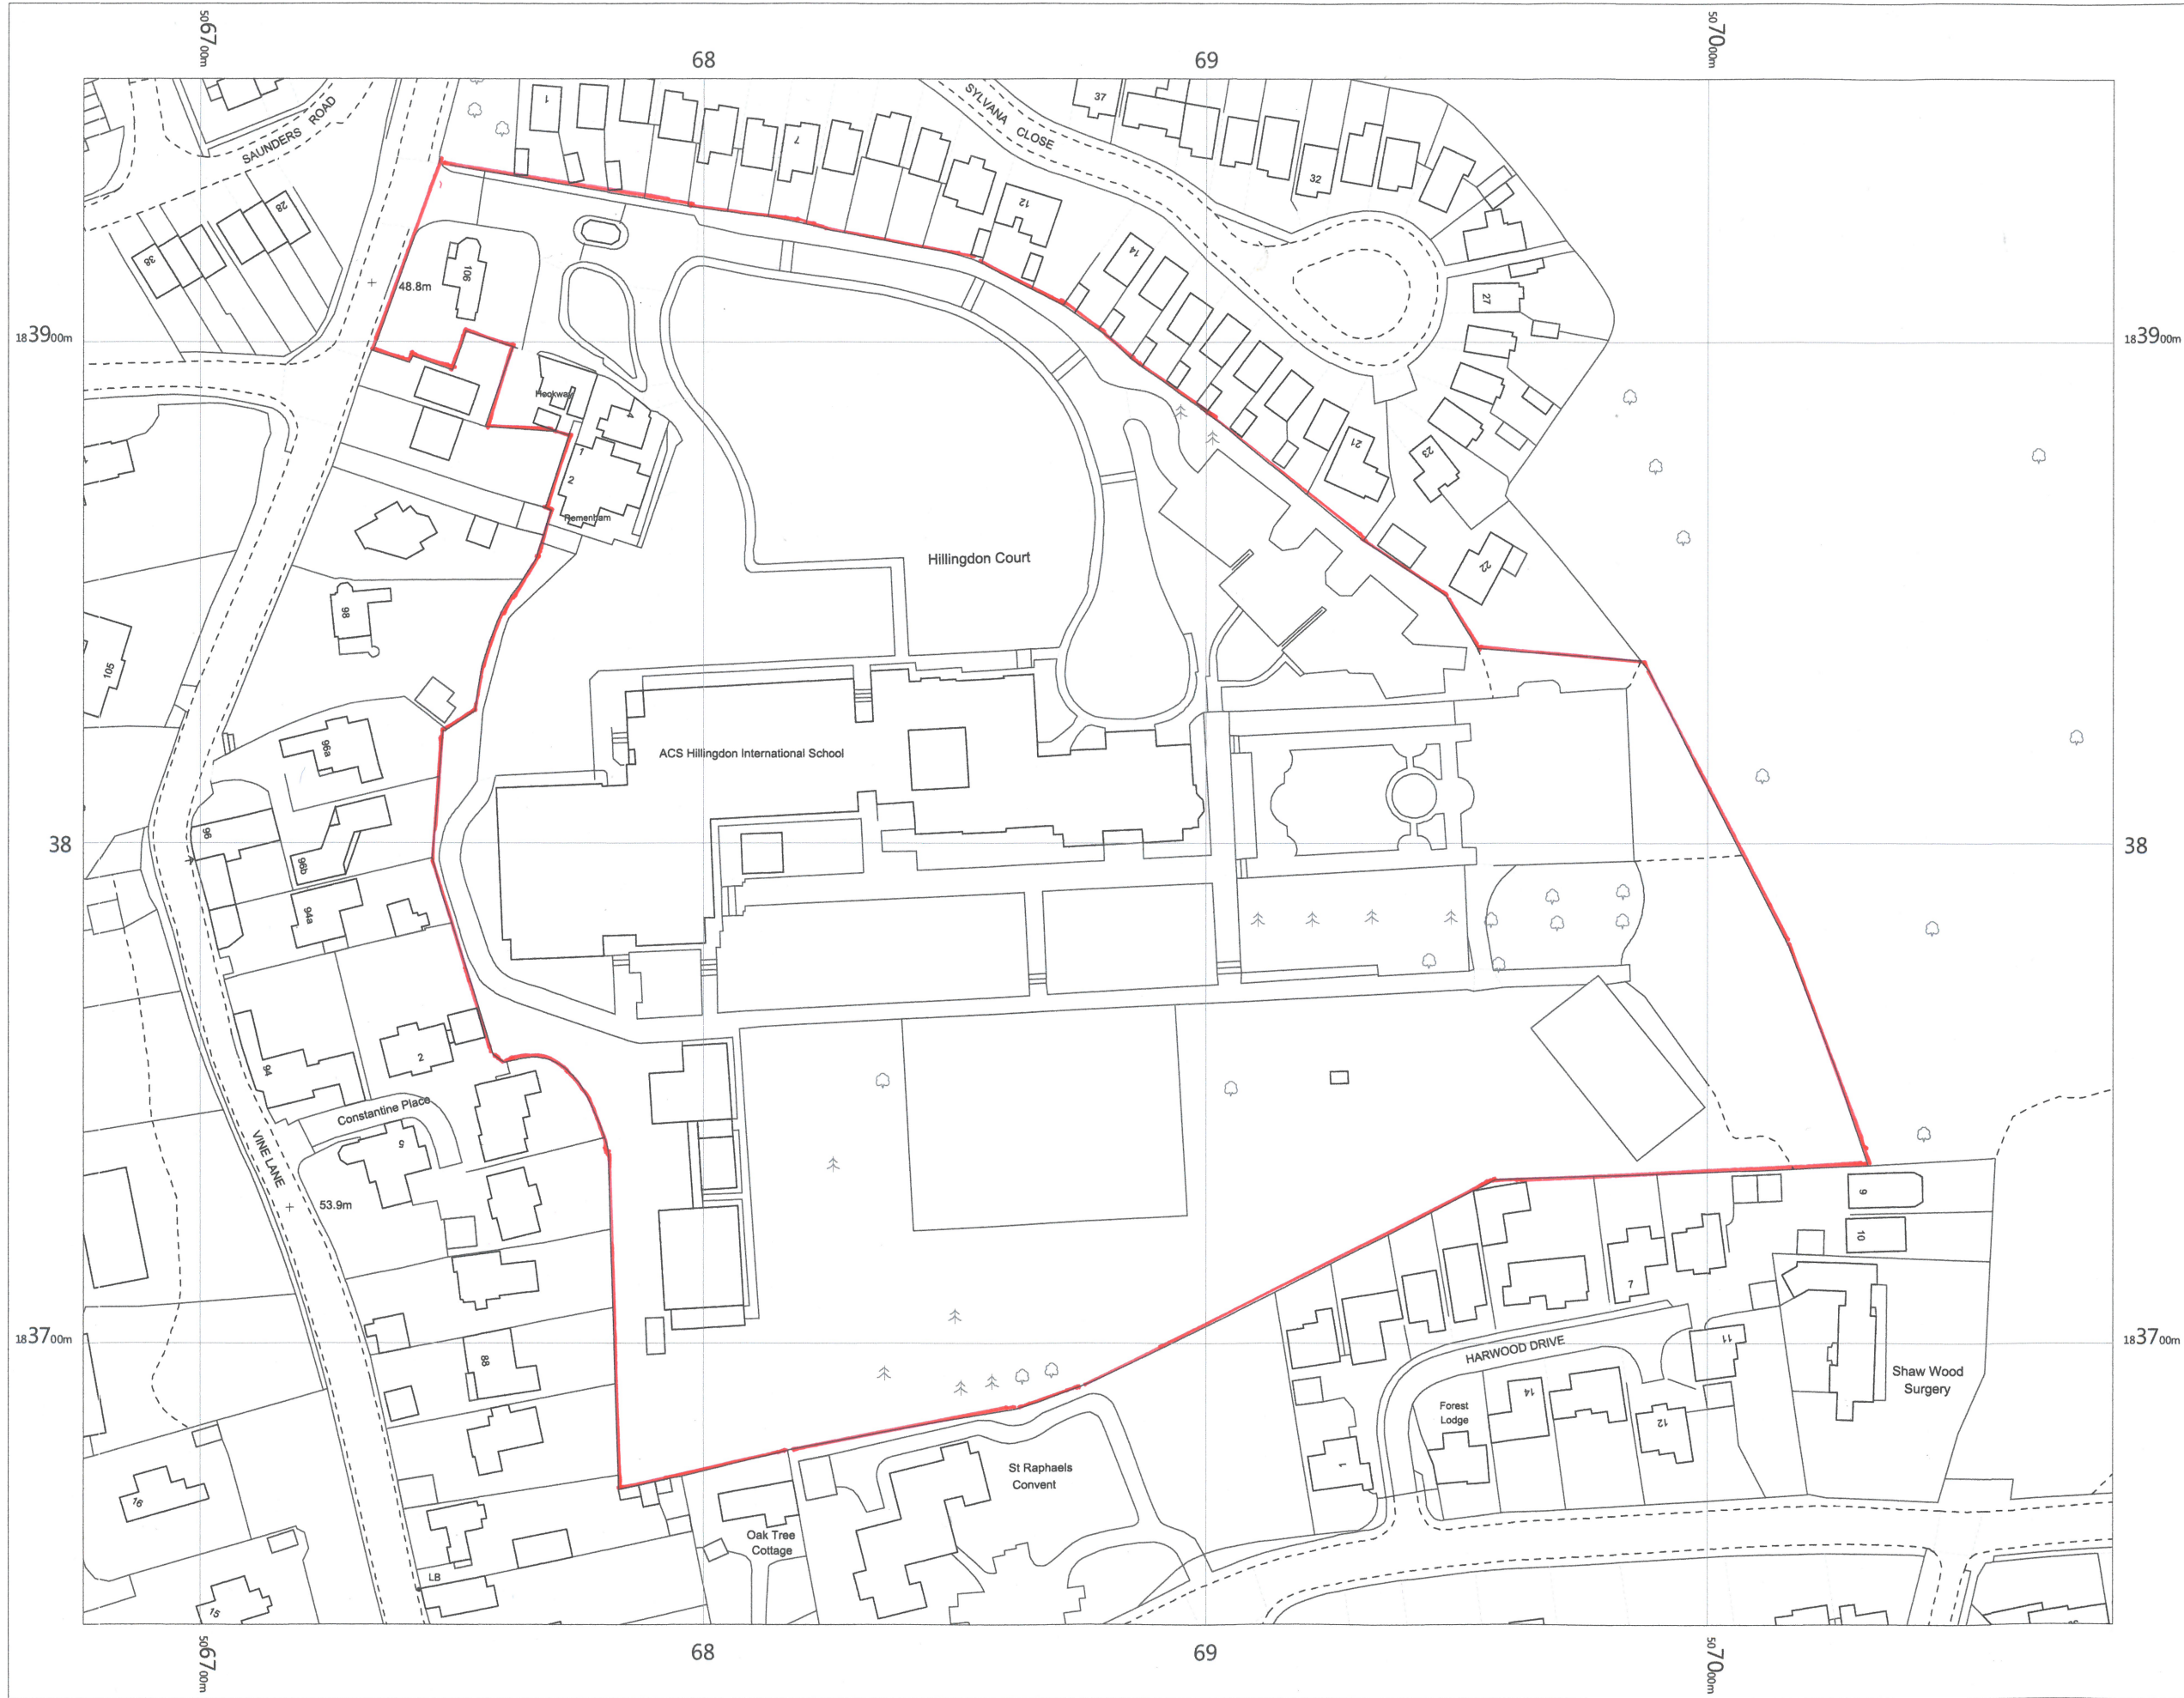

ACS HILLINGDON INTERNATIONAL
SCHOOL
VINE LANE
HILLINGDON
MIDDX UB10 0BE

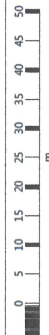

OS MasterMap 1250/2500/10000
scale
Friday, May 31, 2019, ID:
CM-00803732
www.centremapslive.co.uk

1:1250 scale print at A3, Centre:
506879 E, 183798 N

©Crown Copyright Ordnance Survey.
Licence no. 100019980



**CENTRE
MAPS
LIVE.**

FOR A BETTER POINT OF VIEW