




NATIONAL
MAP CENTRE

BLOCK PLAN

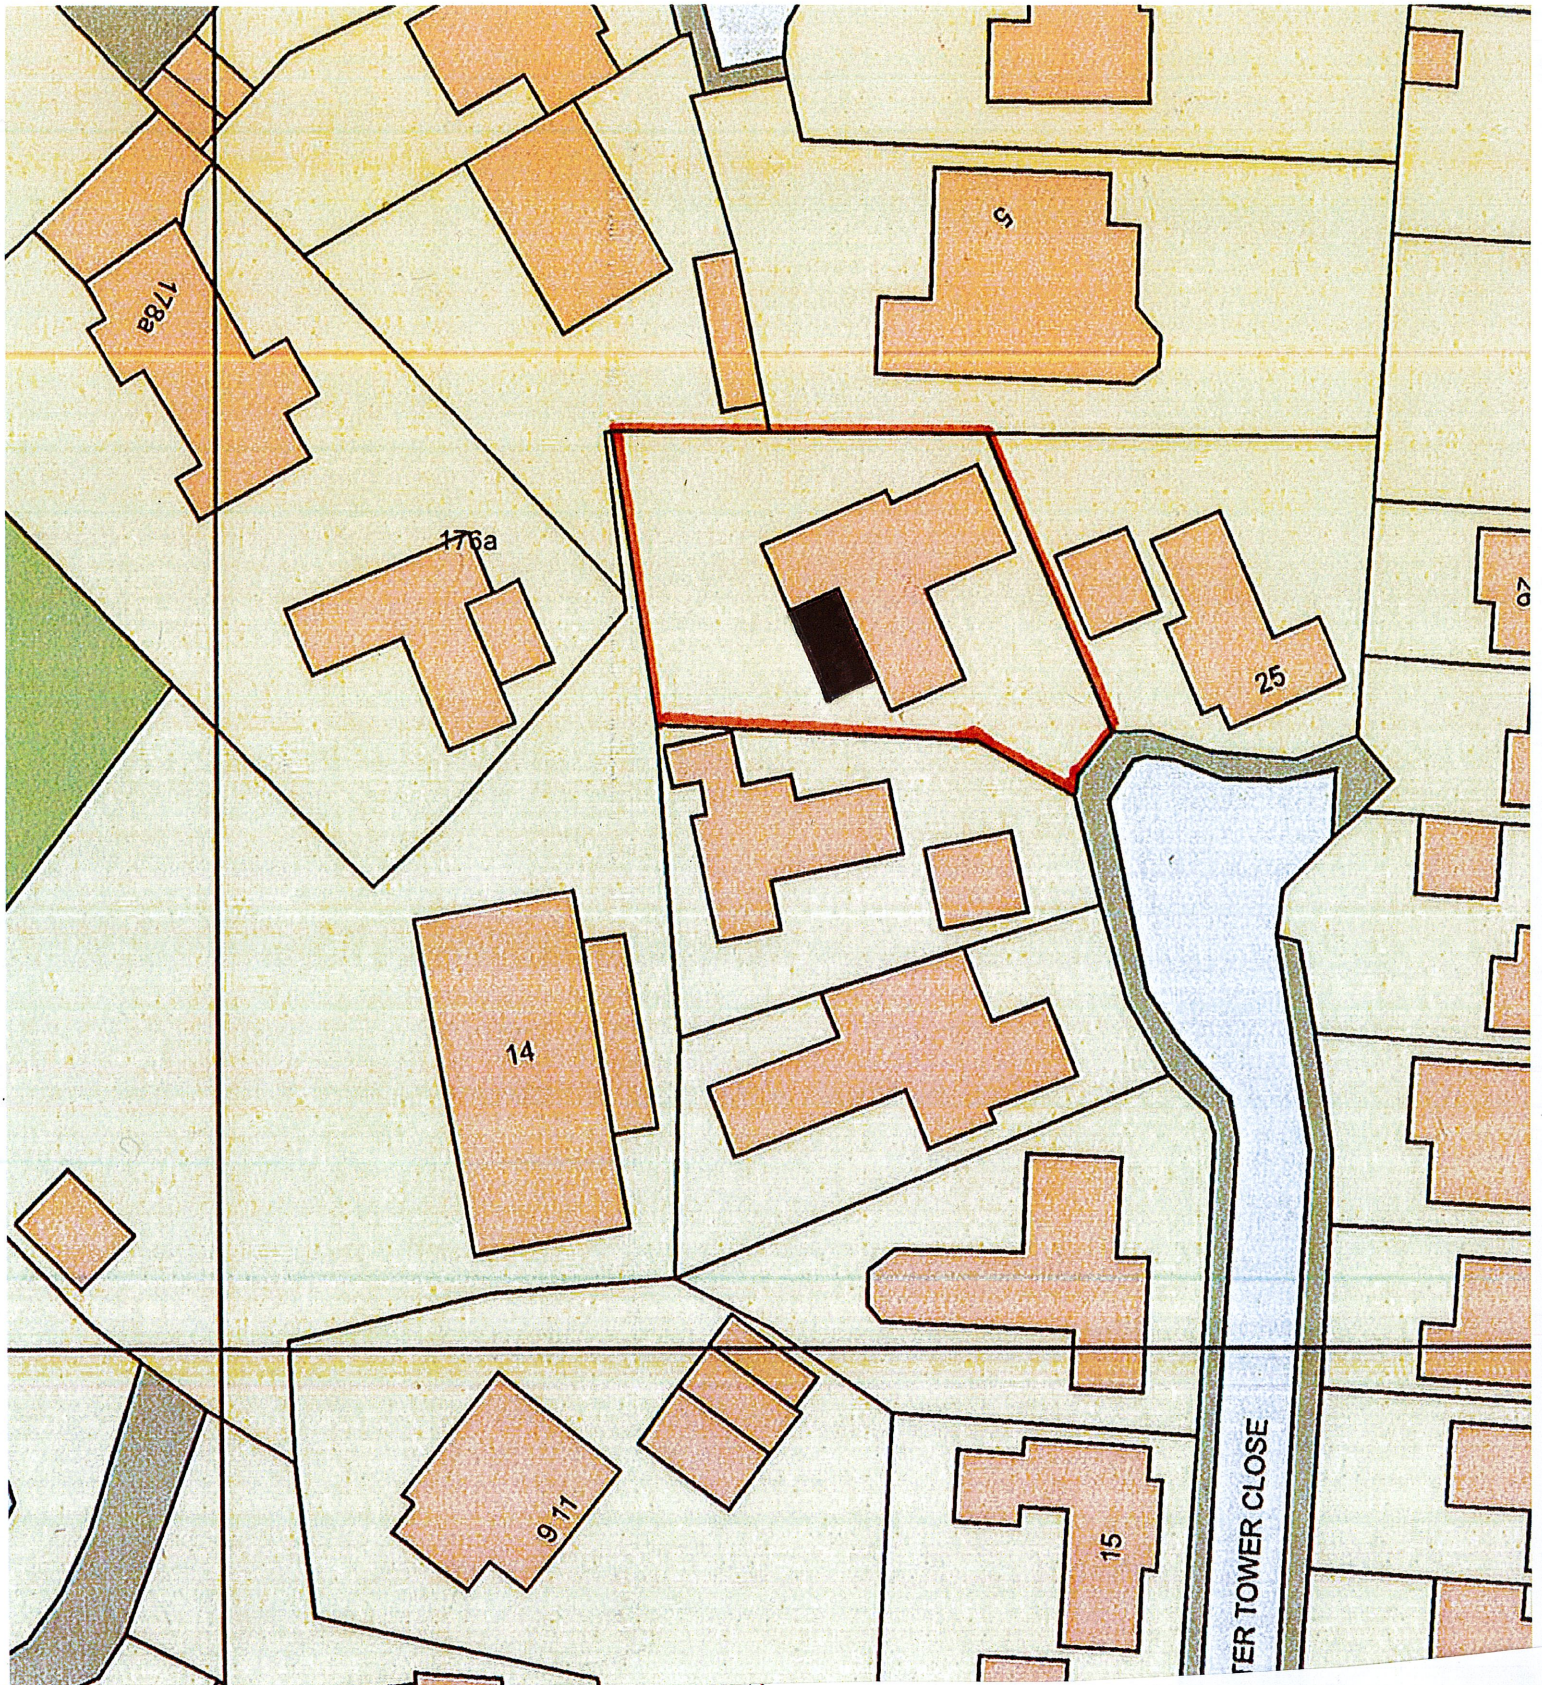

Os Licence number 100046950
Our Reference

SCALE 1:500

0 30
METRES

Site Address
23 WATER TOWER CLOSE
UXBRIDGE
UB8 1XS