


Outbuilding conservatory

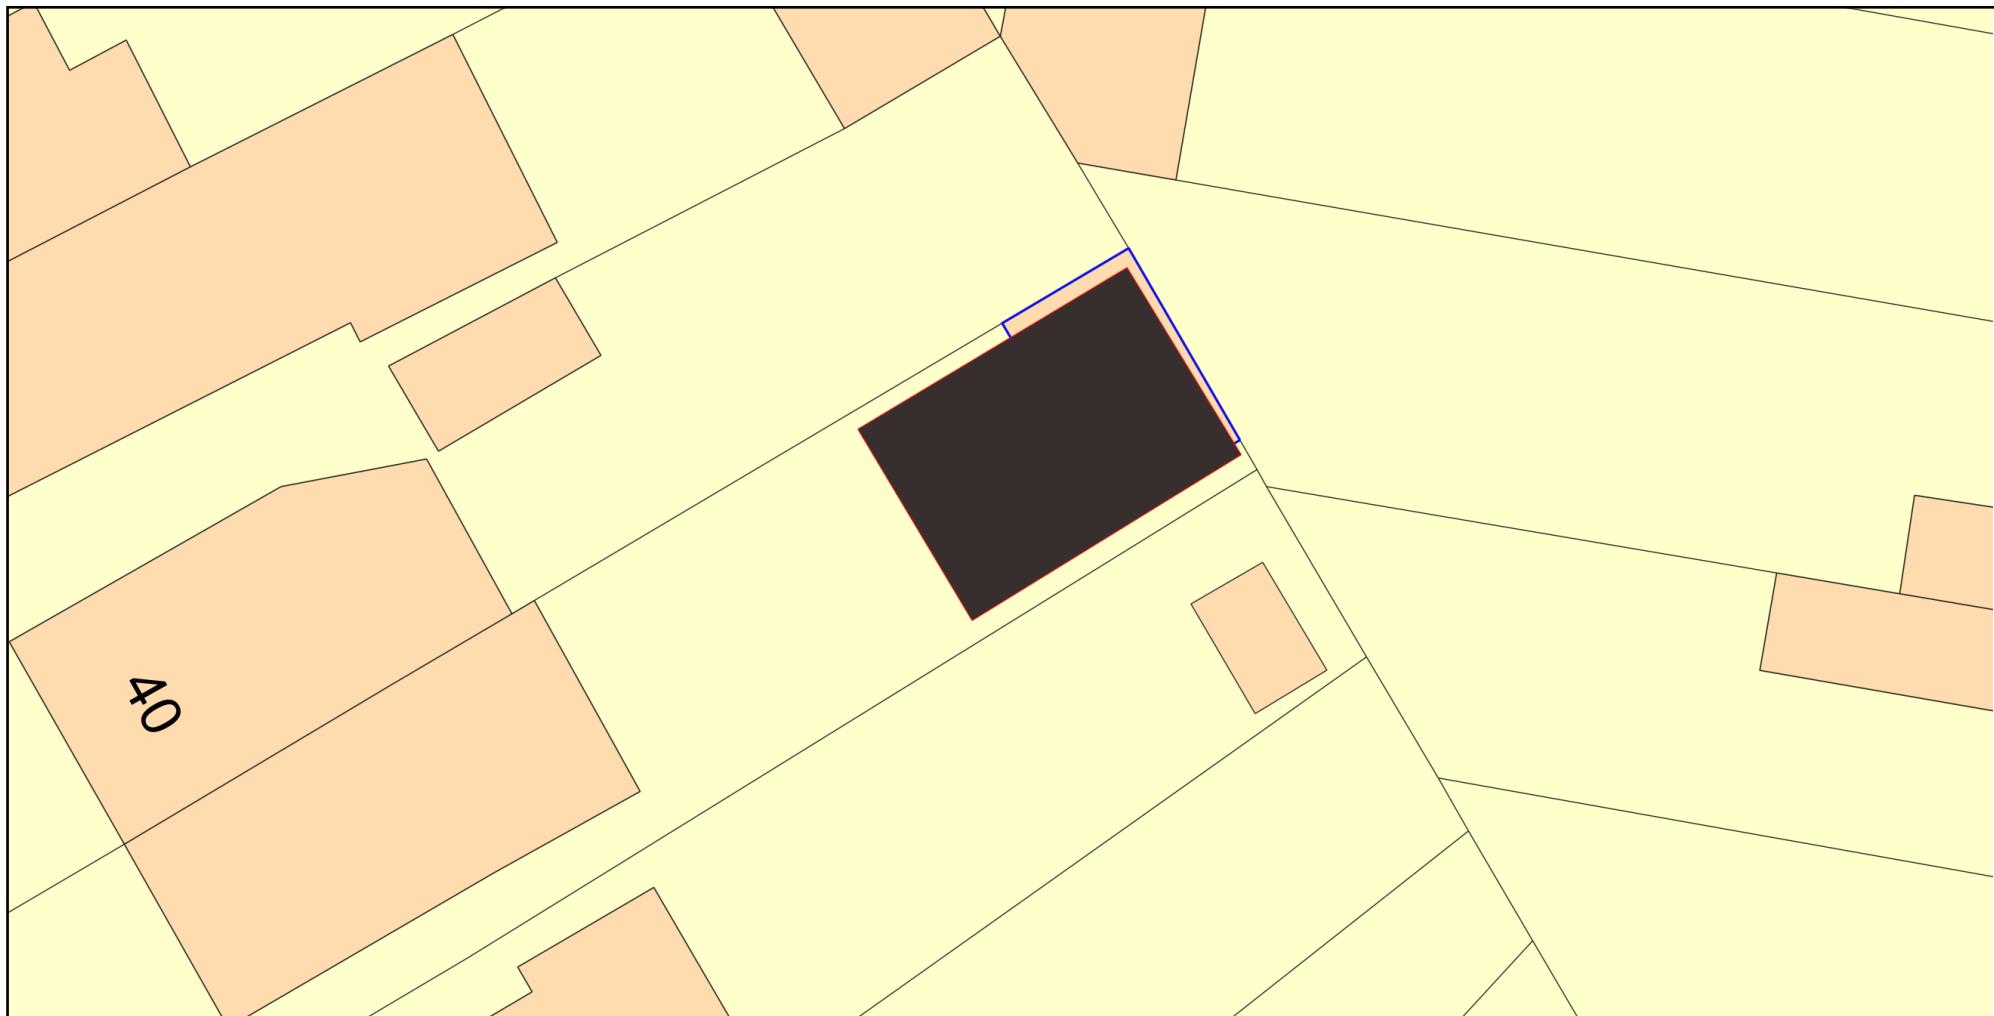

0 10
Metres



Plan Produced for: Mustapha
Date Produced: 28 Aug 2022
Plan Reference Number: TQRQM22240210926683
Scale: 1:200 @ A4

© Crown copyright and database rights 2021 OS 100042766

