


Outbuilding conservatory - Location Plan

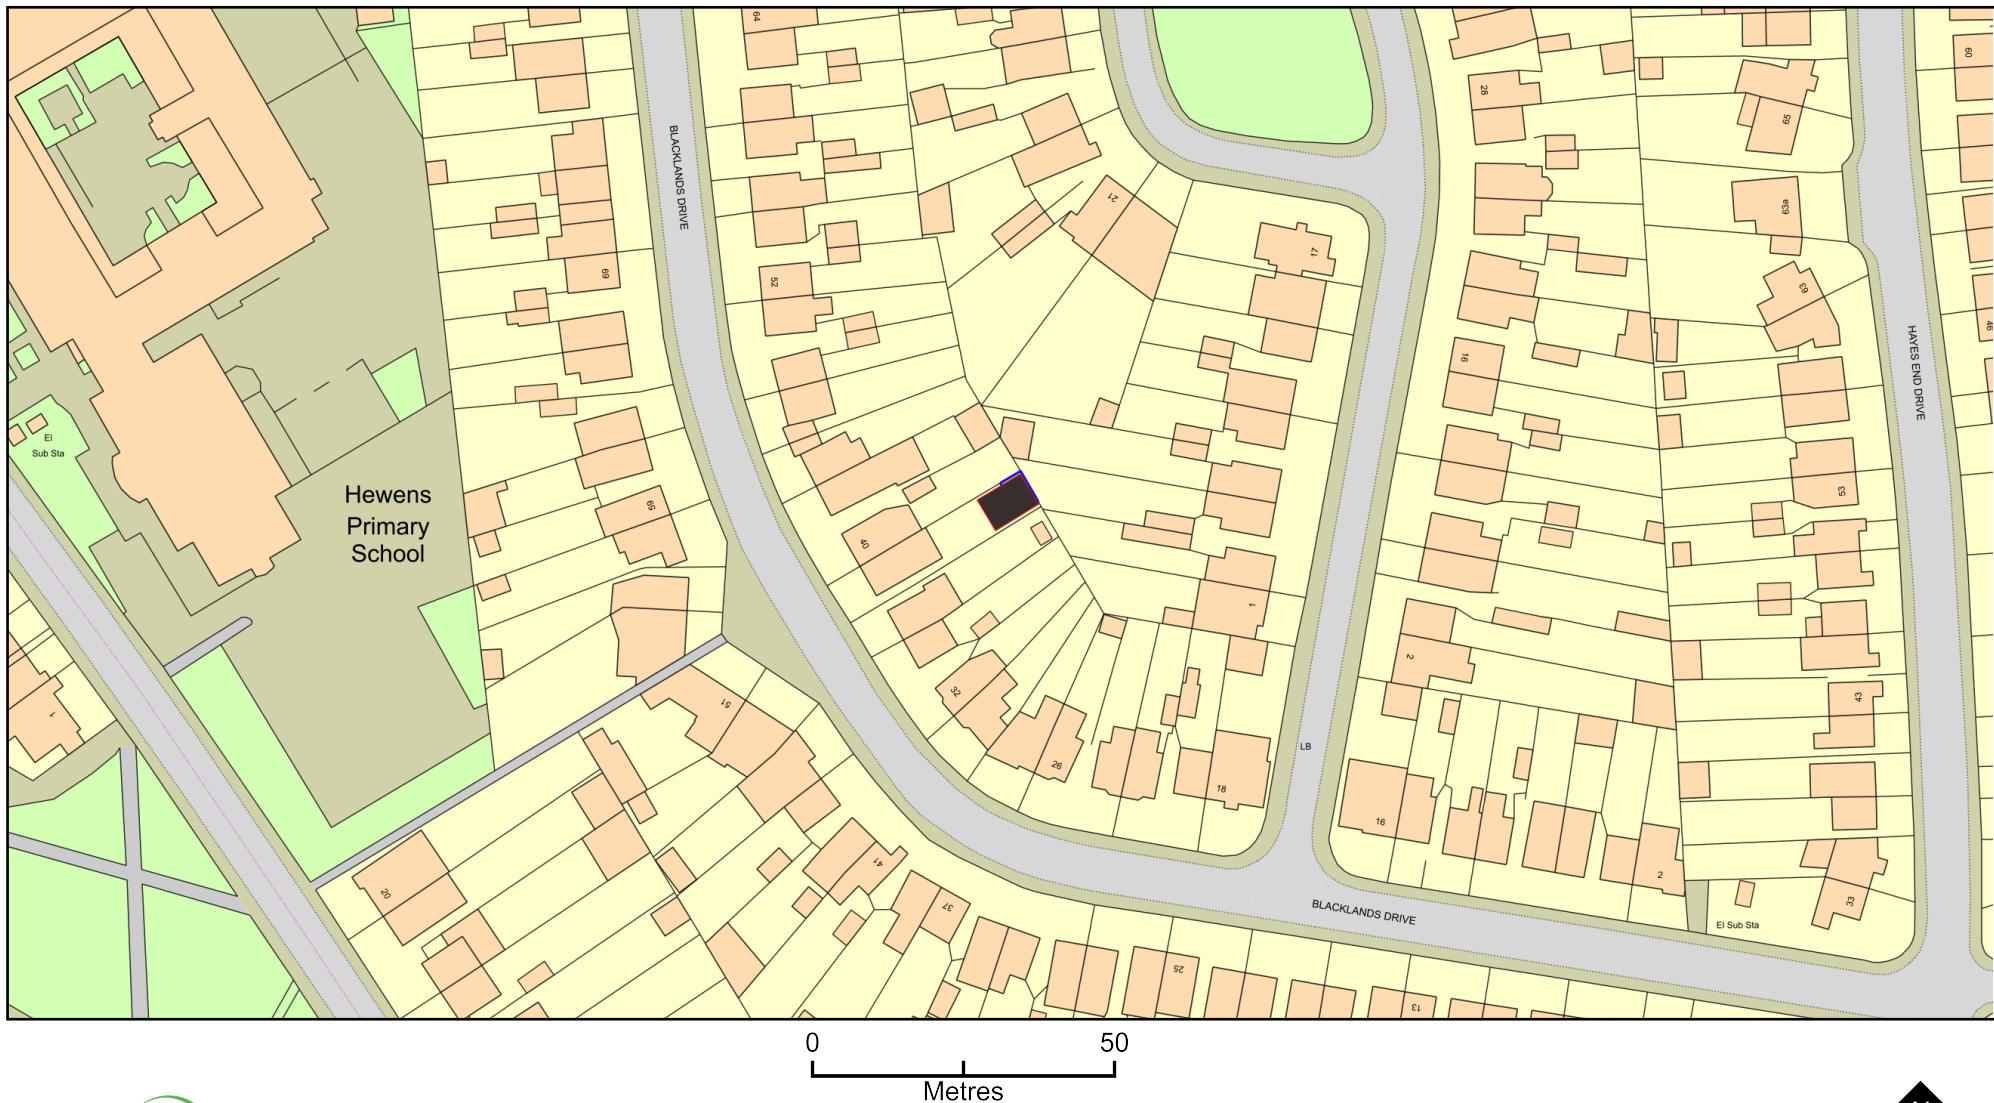

Plan Produced for: Mustapha

Date Produced: 28 Aug 2022

Plan Reference Number:TQRQM22240212203922

Scale: 1:1250 @ A4

© Crown copyright and database rights 2021 OS 100042766