







VIEW ON OFFICES ROOF

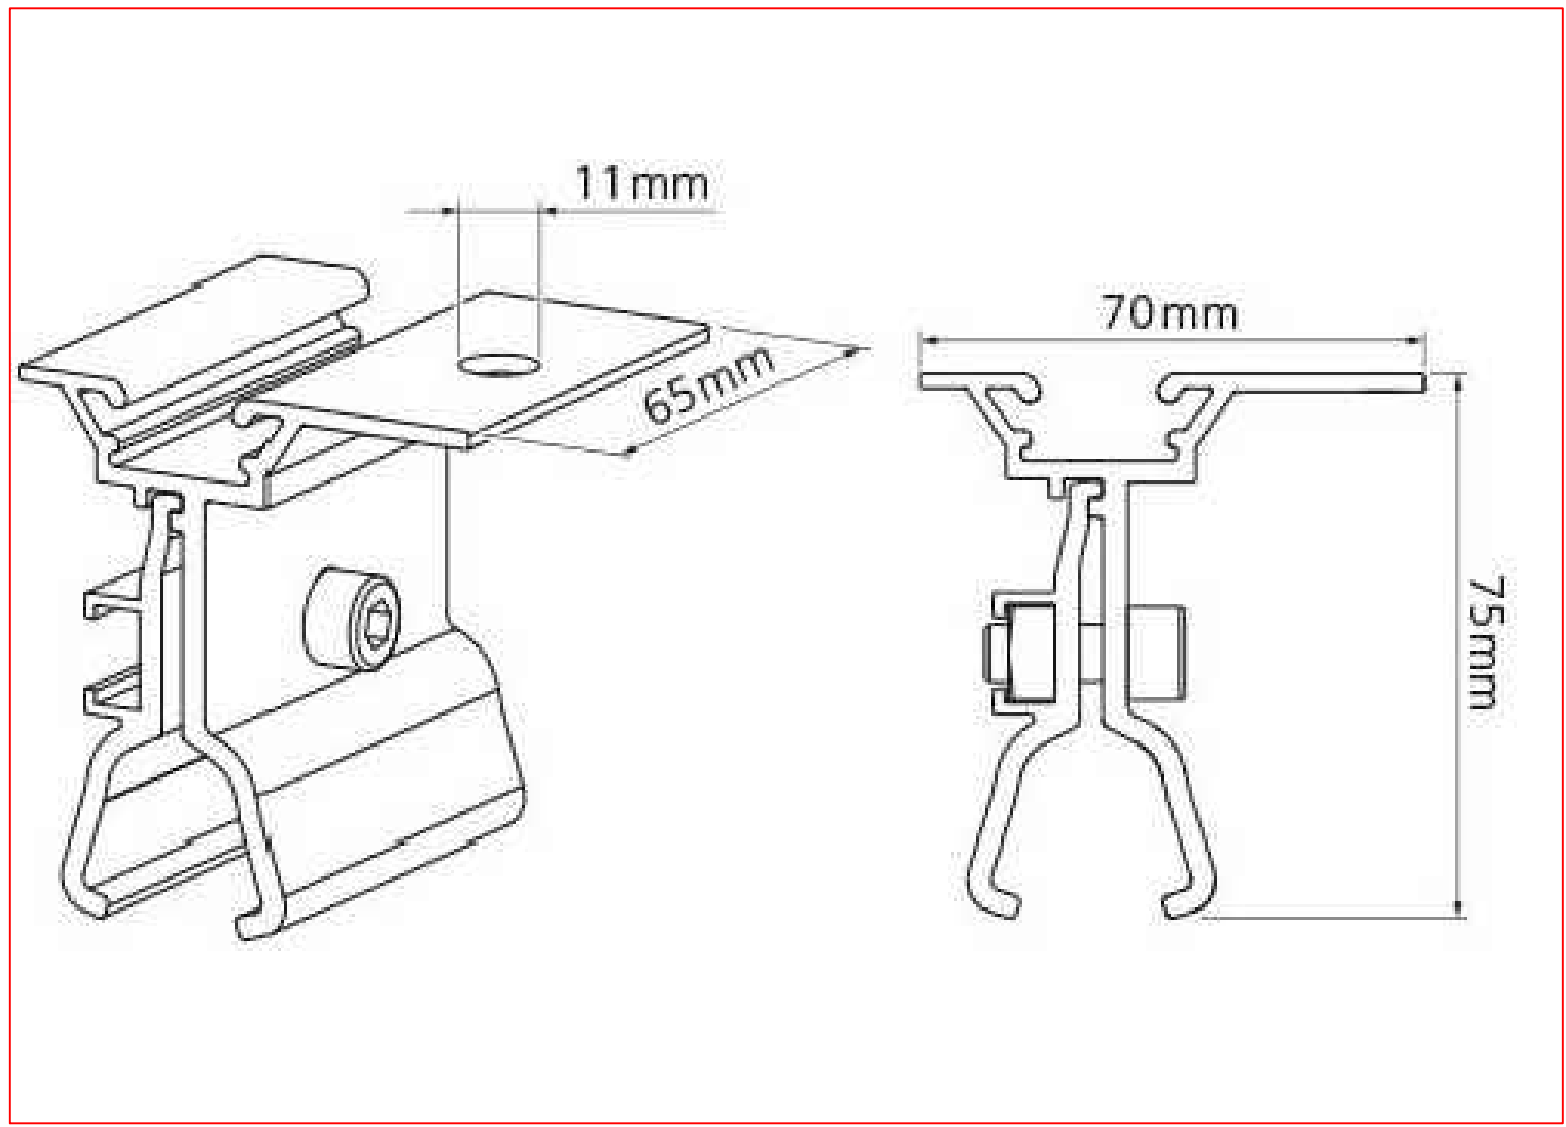

TYPICAL ROOF SEAM CLAMP



350WATT SOLAR PV PANEL

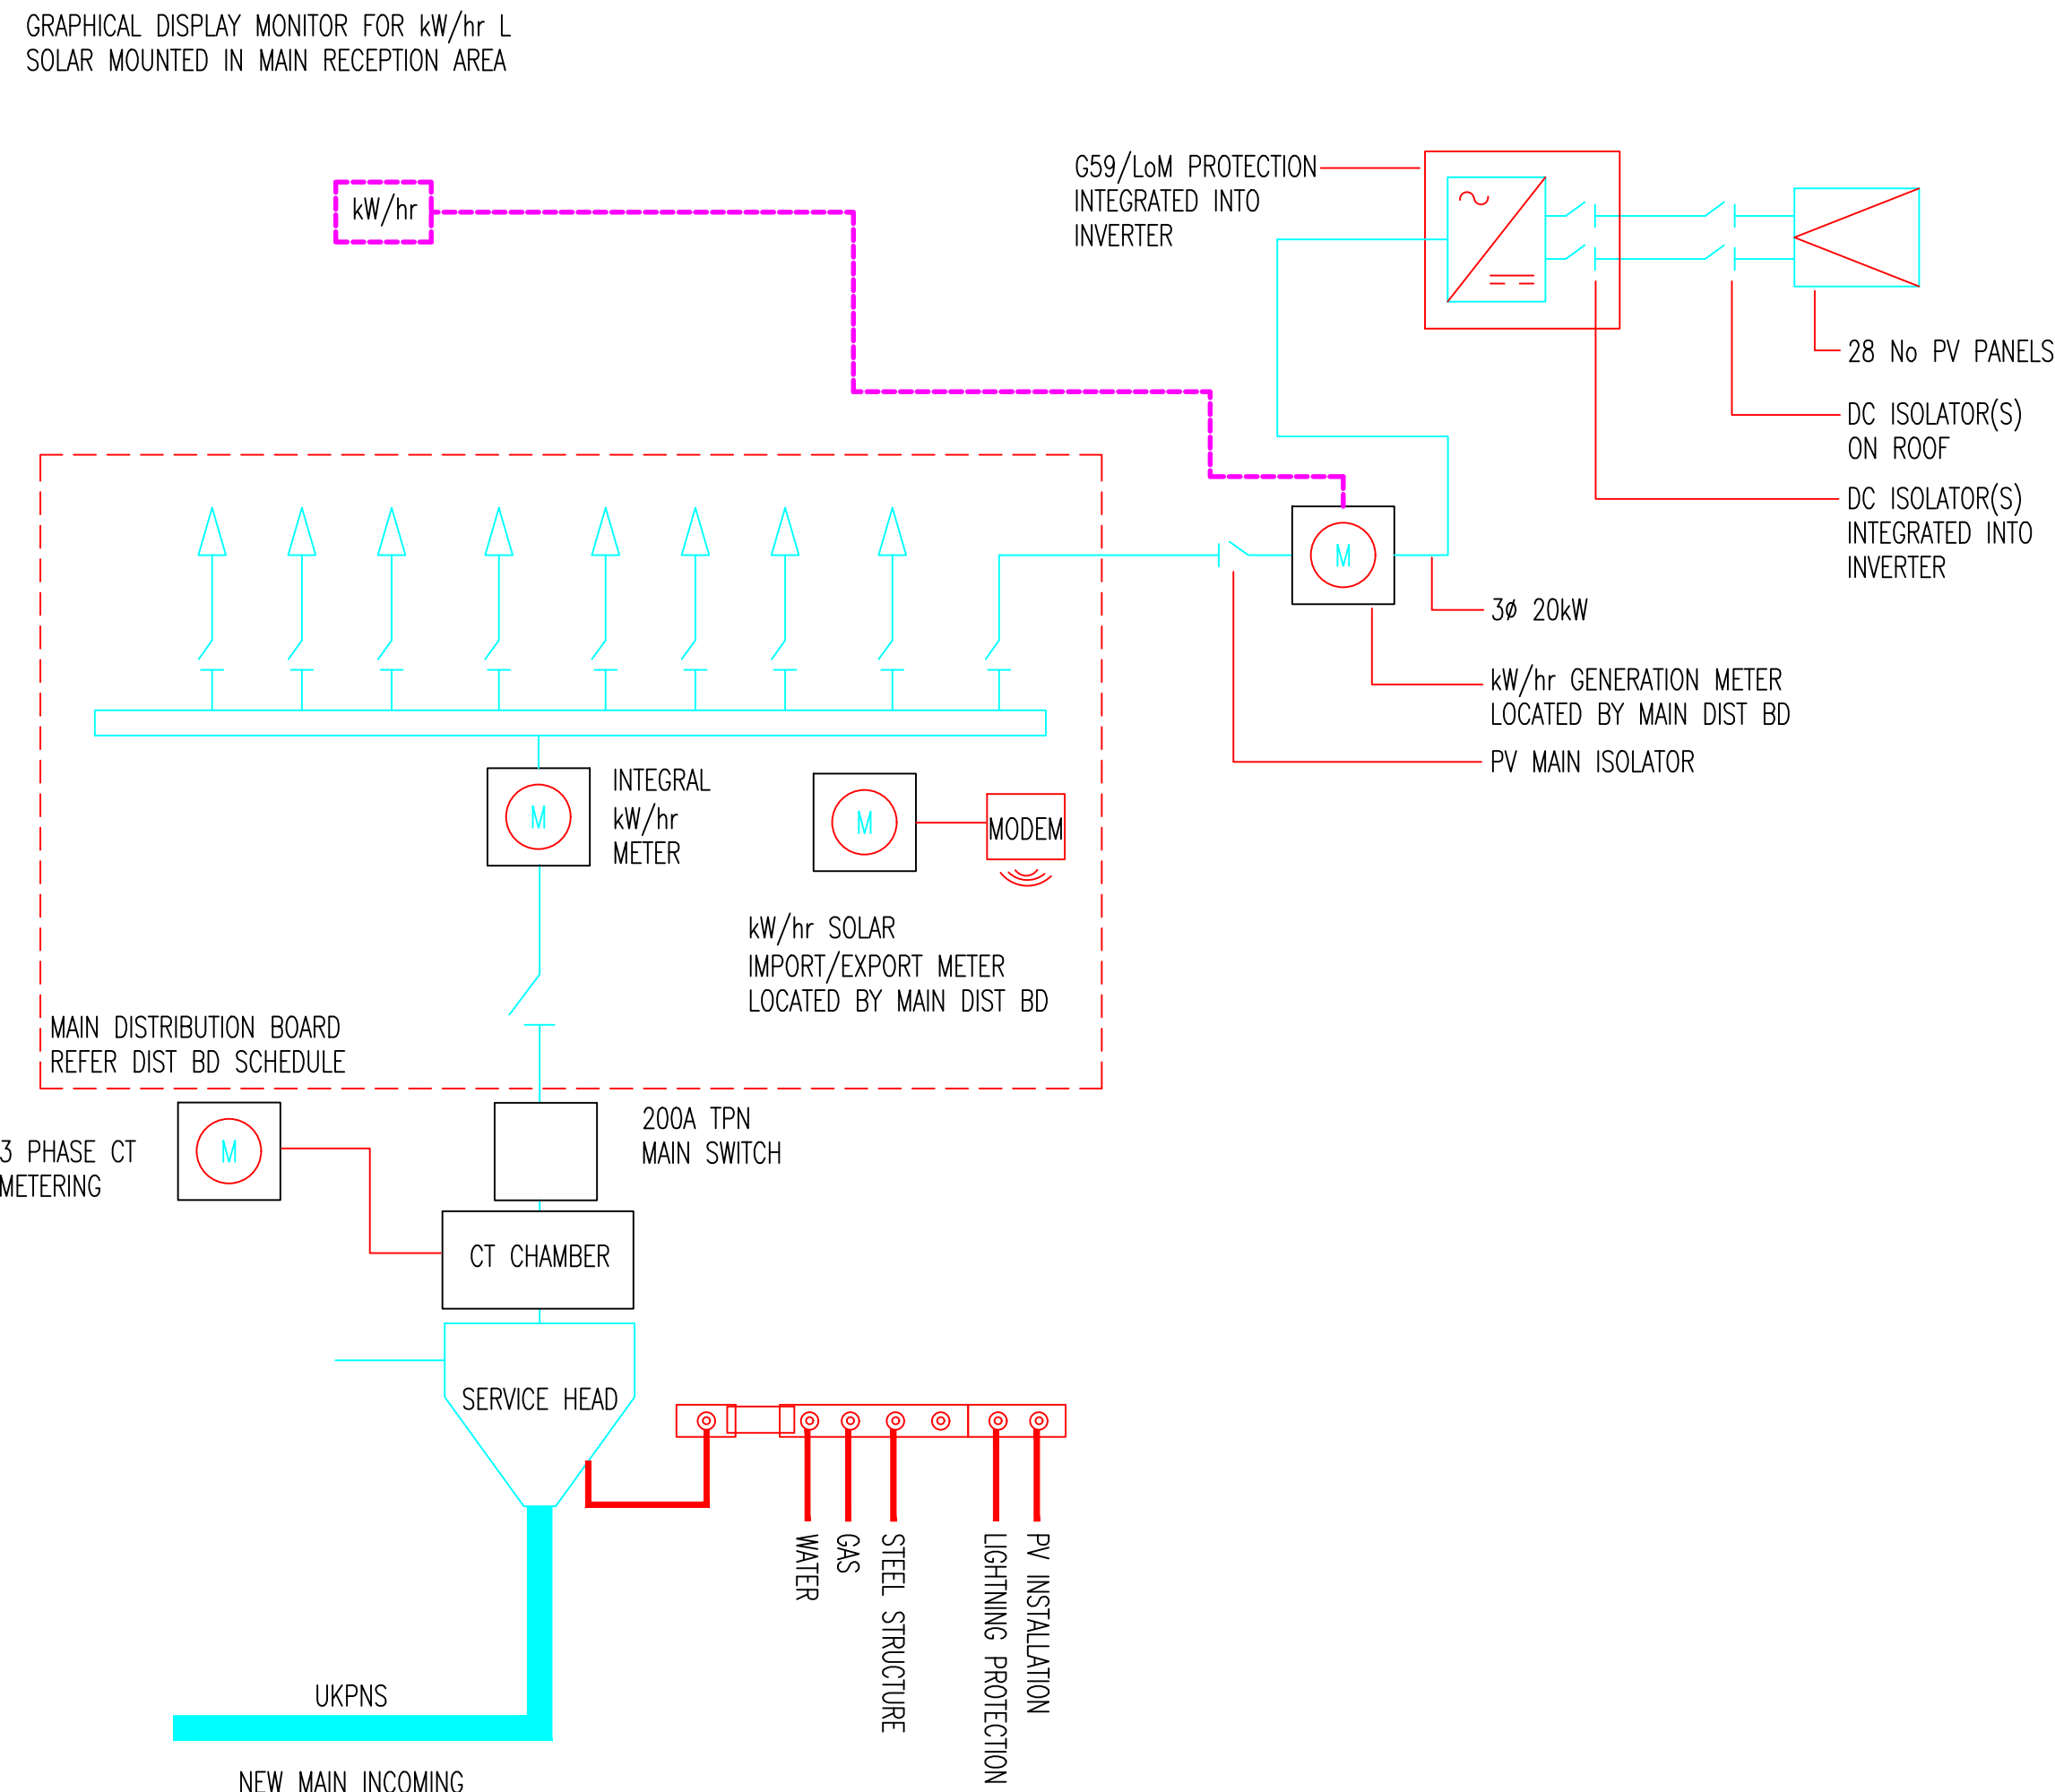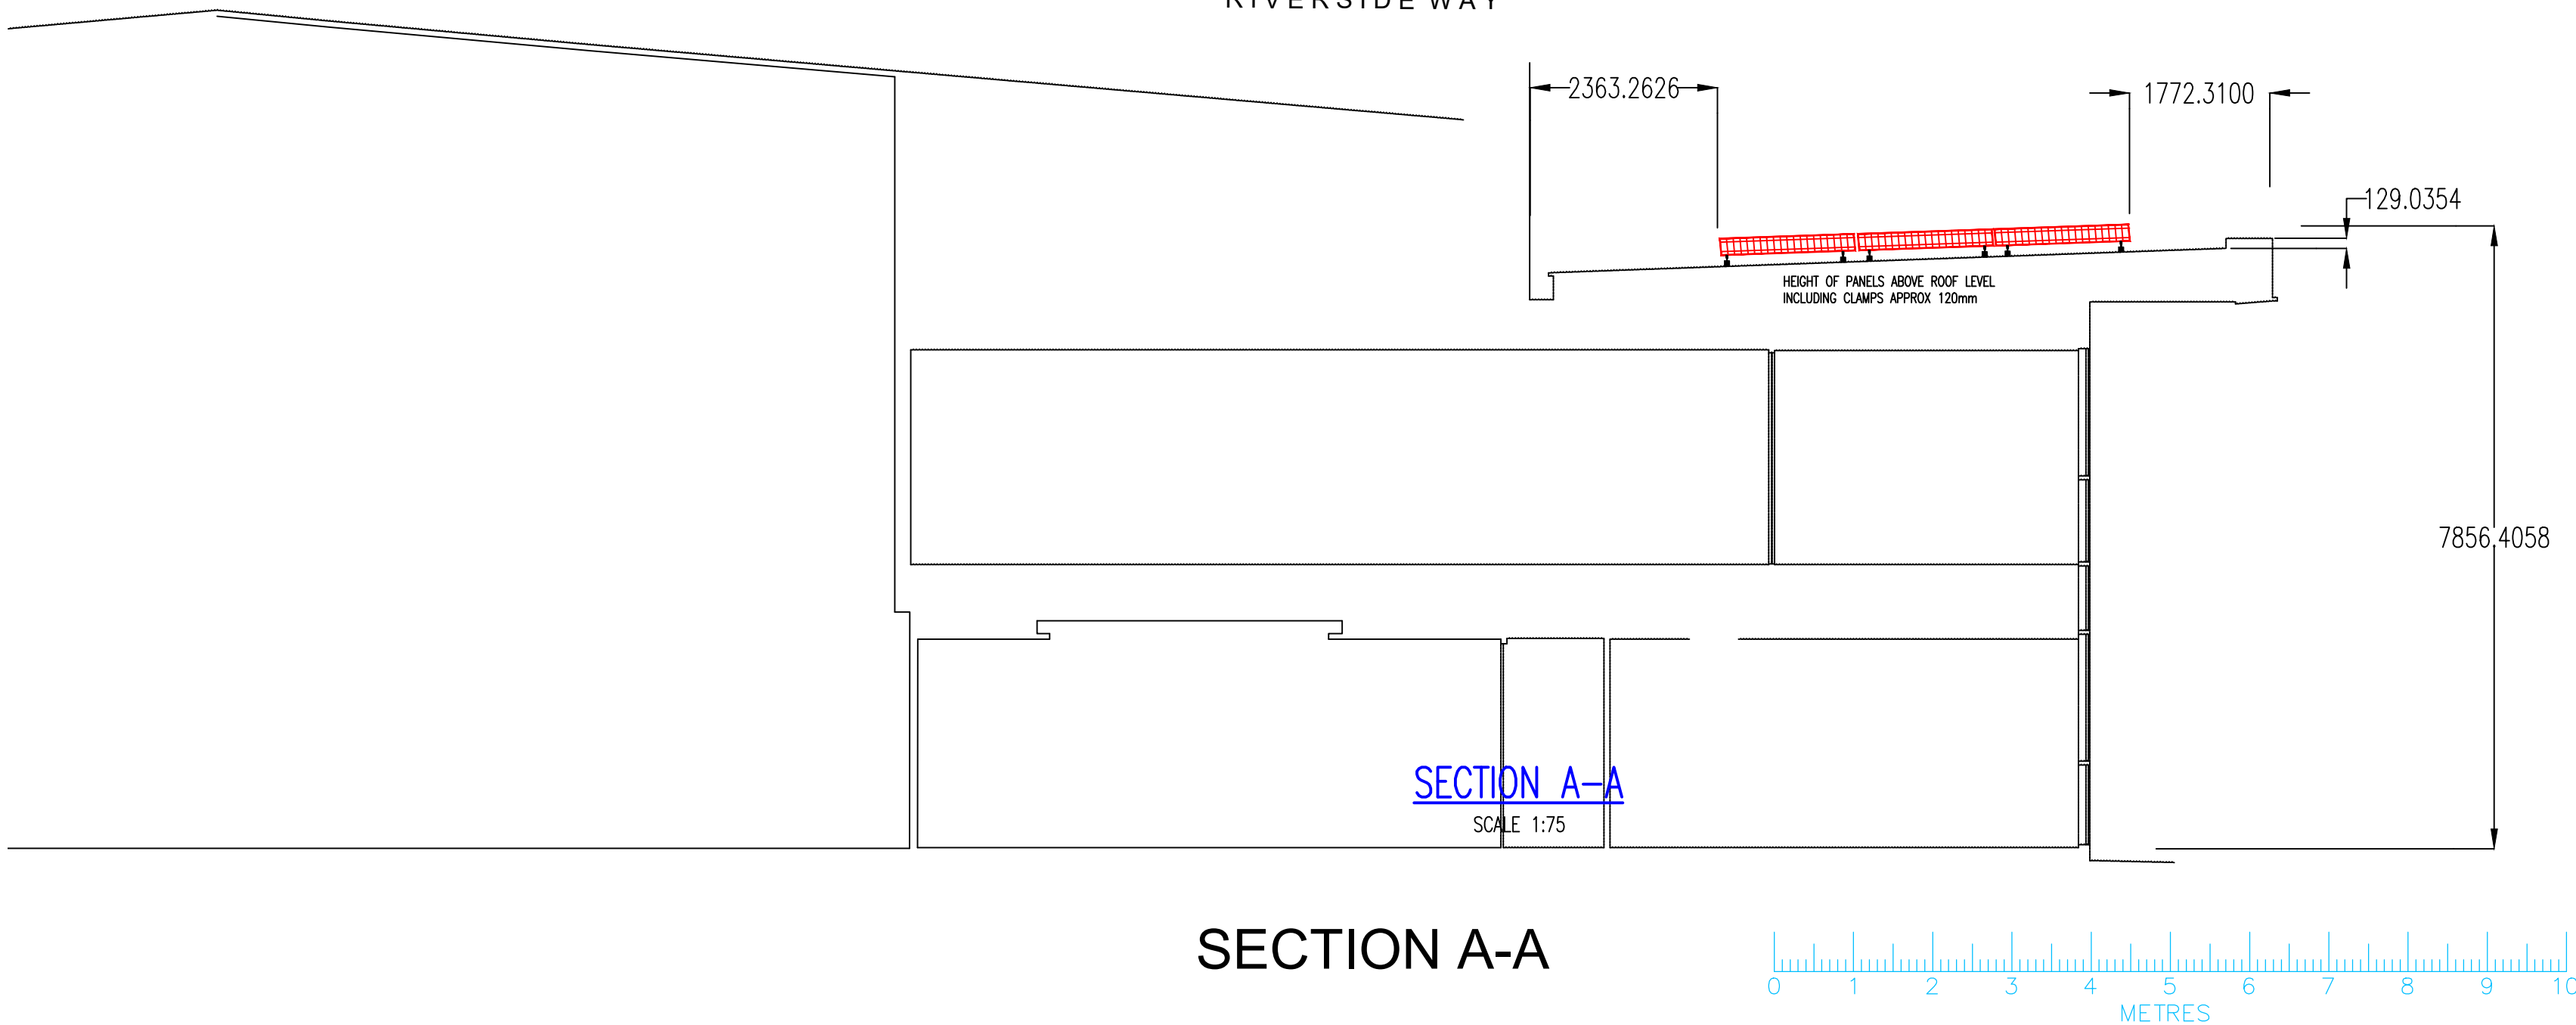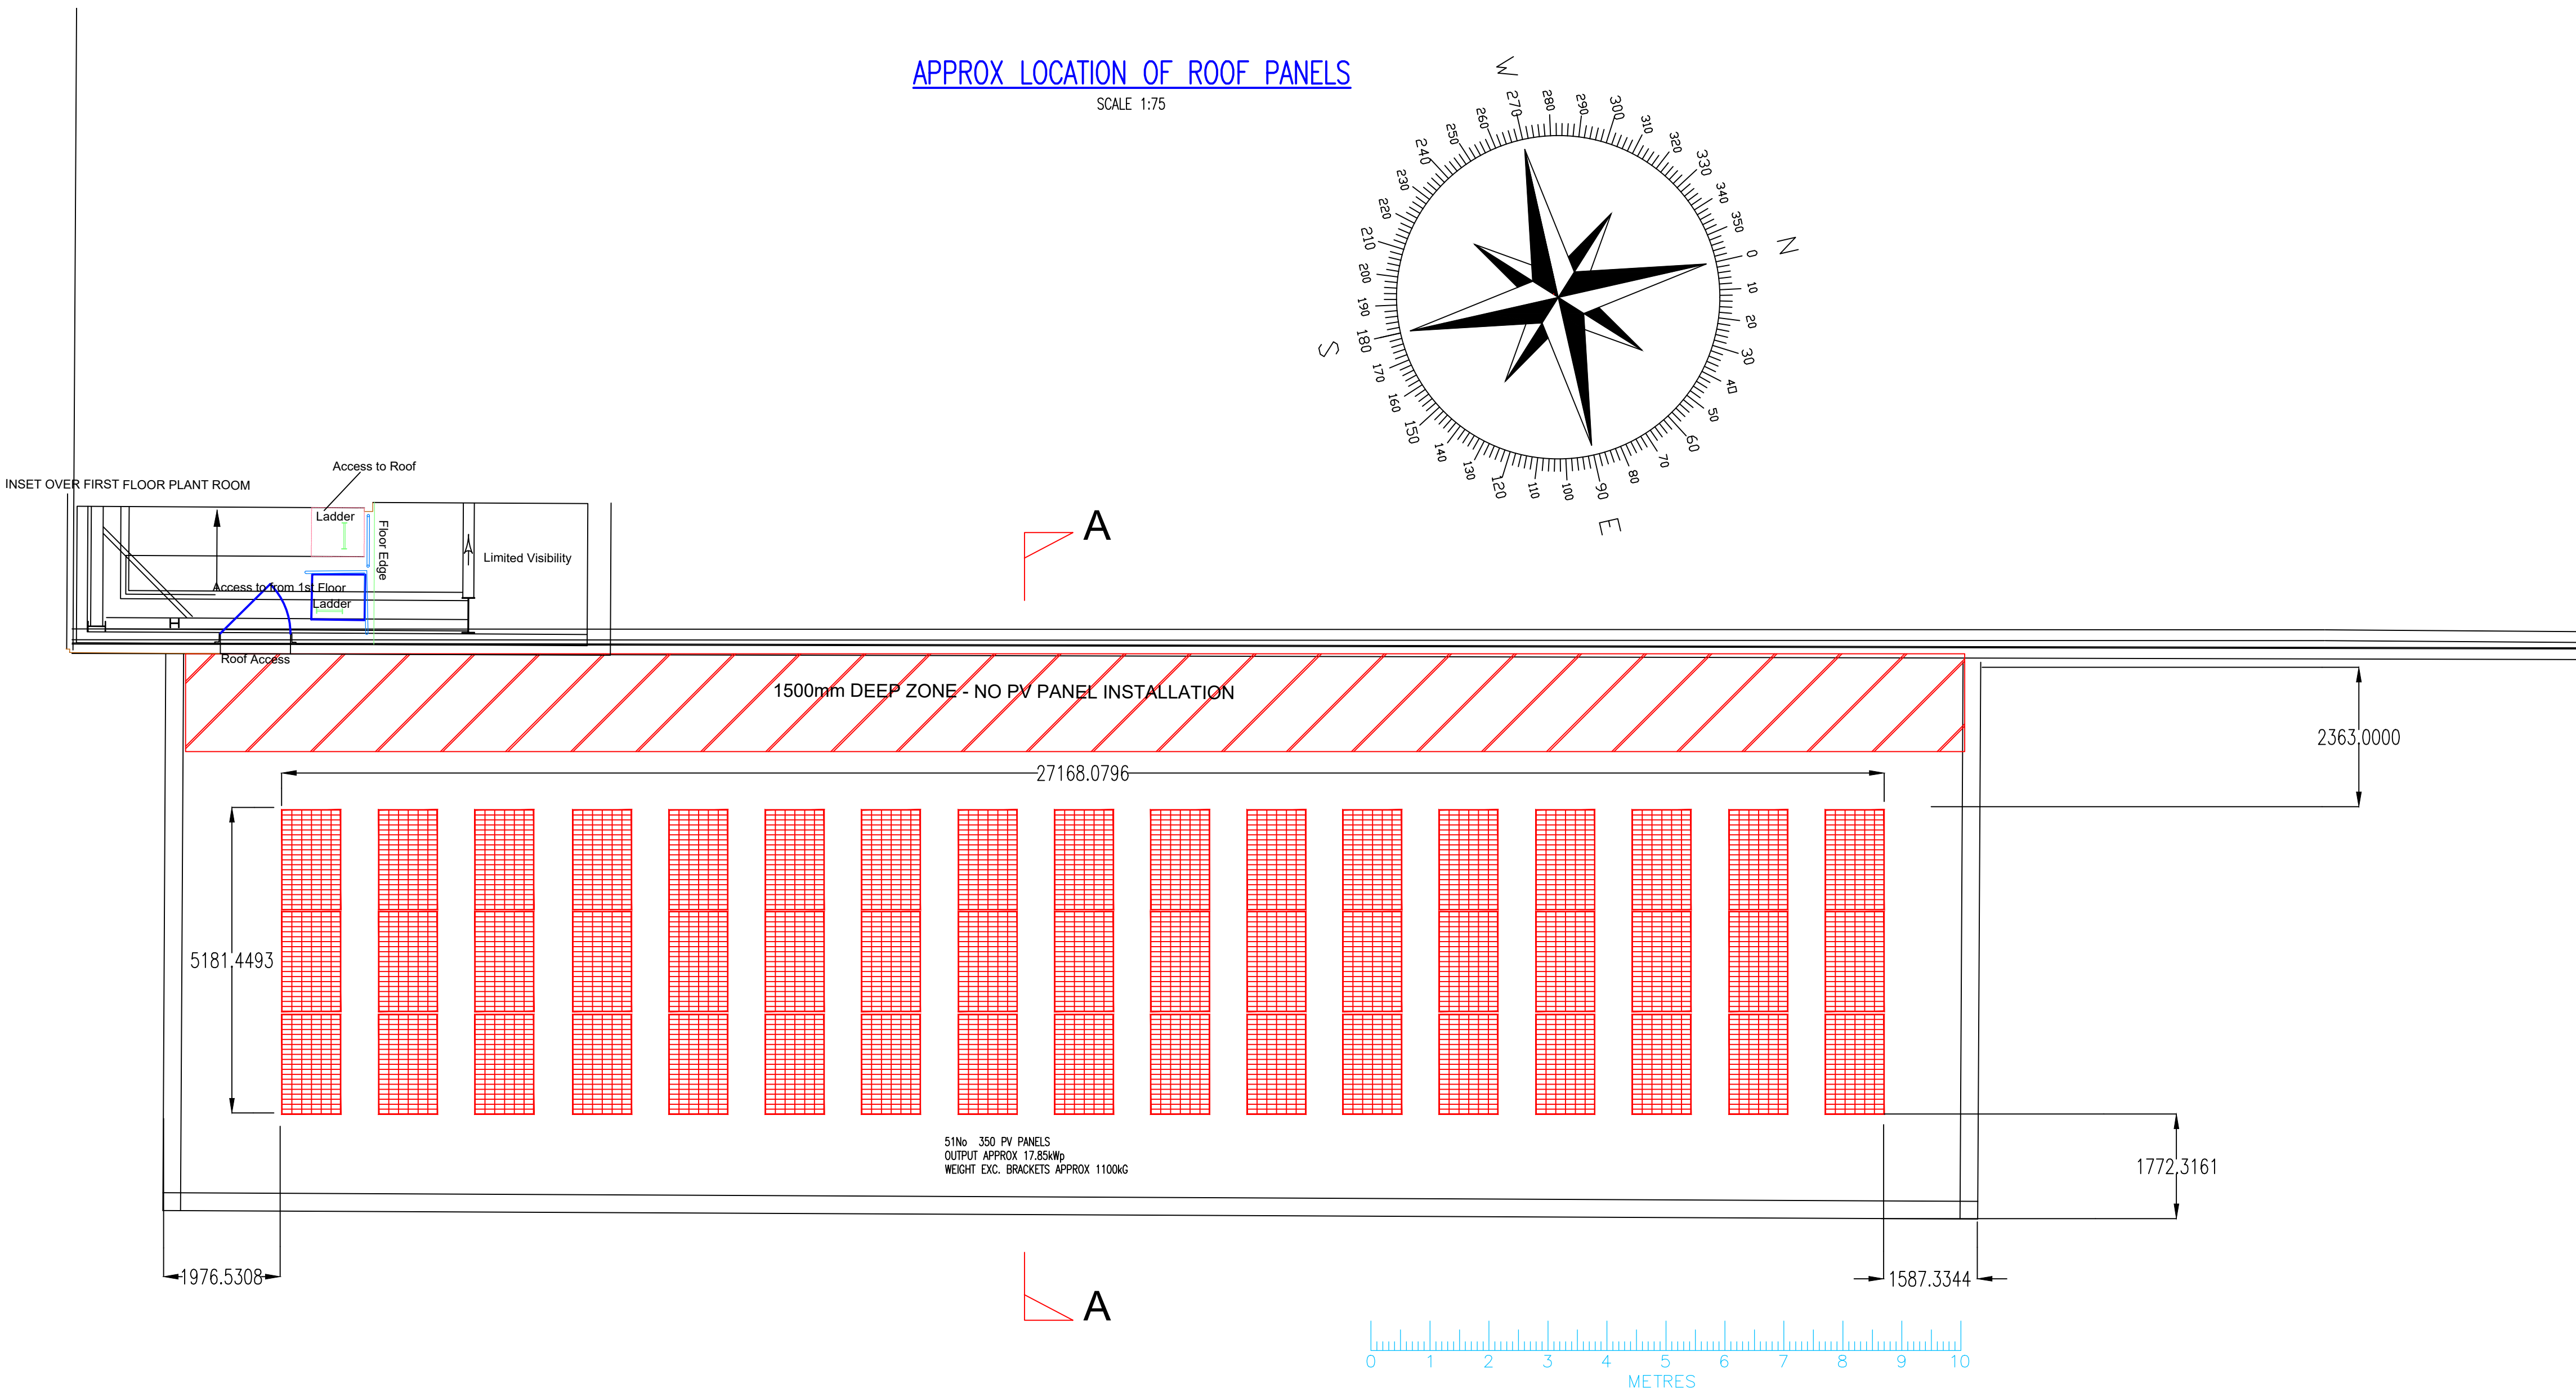

25 RIVERSIDE WAY

NOTES:

LEGEND:

CLIENT:

AVIVA INVESTORS

Rev	Drawn	Check	Date	Description
1	07/07/23			ISSUED FOR TENDER

Jerram Design Associates Ltd
Building Services Consulting Engineers

The Workstation
Three Gables
Hemel Hempstead
Herts. HP3 9HN
TEL: 01442 413029

J.D.A.

25 RIVERSIDE WAY
UXBRIDGE

ELECTRICAL SERVICES LAYOUT
PV PANEL INSTALLATION

ISSUED FOR TENDER				
PROJECT REFERENCE	ELEMENT	SEQUENCE No.	REVISION	
3038	E	300	A	
ISSUE STATUS	PRELIMINARY	INFORMATION	TENDER	CONSTRUCTION