


Unit 25 Riverside Way, Uxbridge UB8 2YF

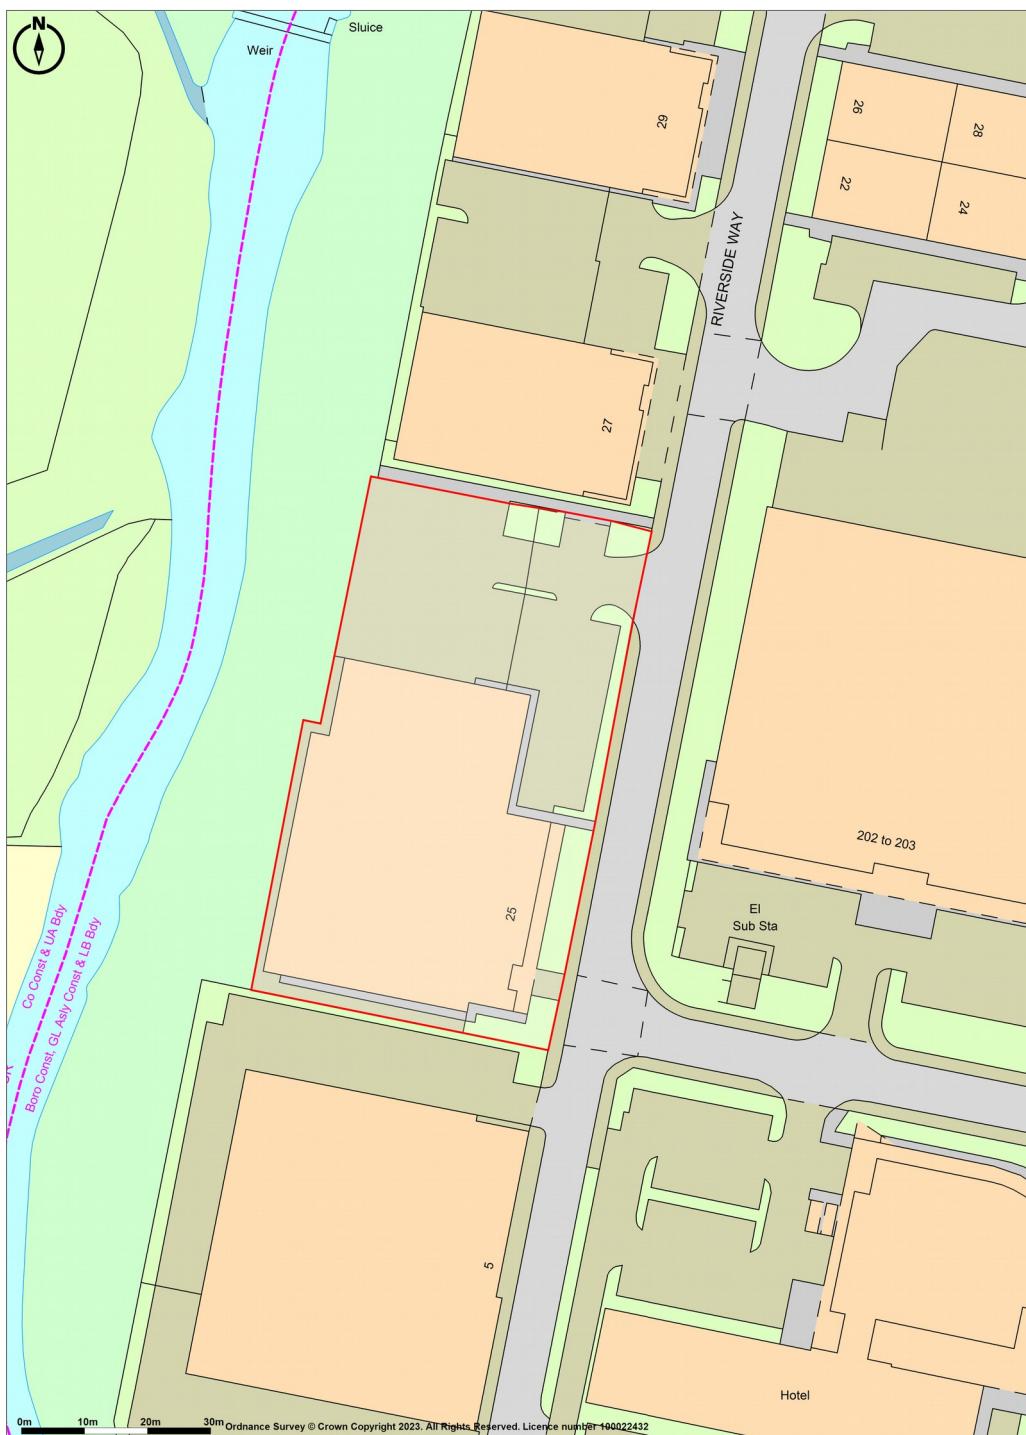

Promap
LANDMARK INFORMATION

Ordnance Survey Crown Copyright 2023. All rights reserved.
Licence number 100022432.
Plotted Scale - 1:1200. Paper Size - A4

JLL

This plan is published for the convenience of identification only
and although believed to be correct is not guaranteed and it does not form any part of any contract. ©
Crown Copyright. All rights reserved. Licence Number LIG1001658