
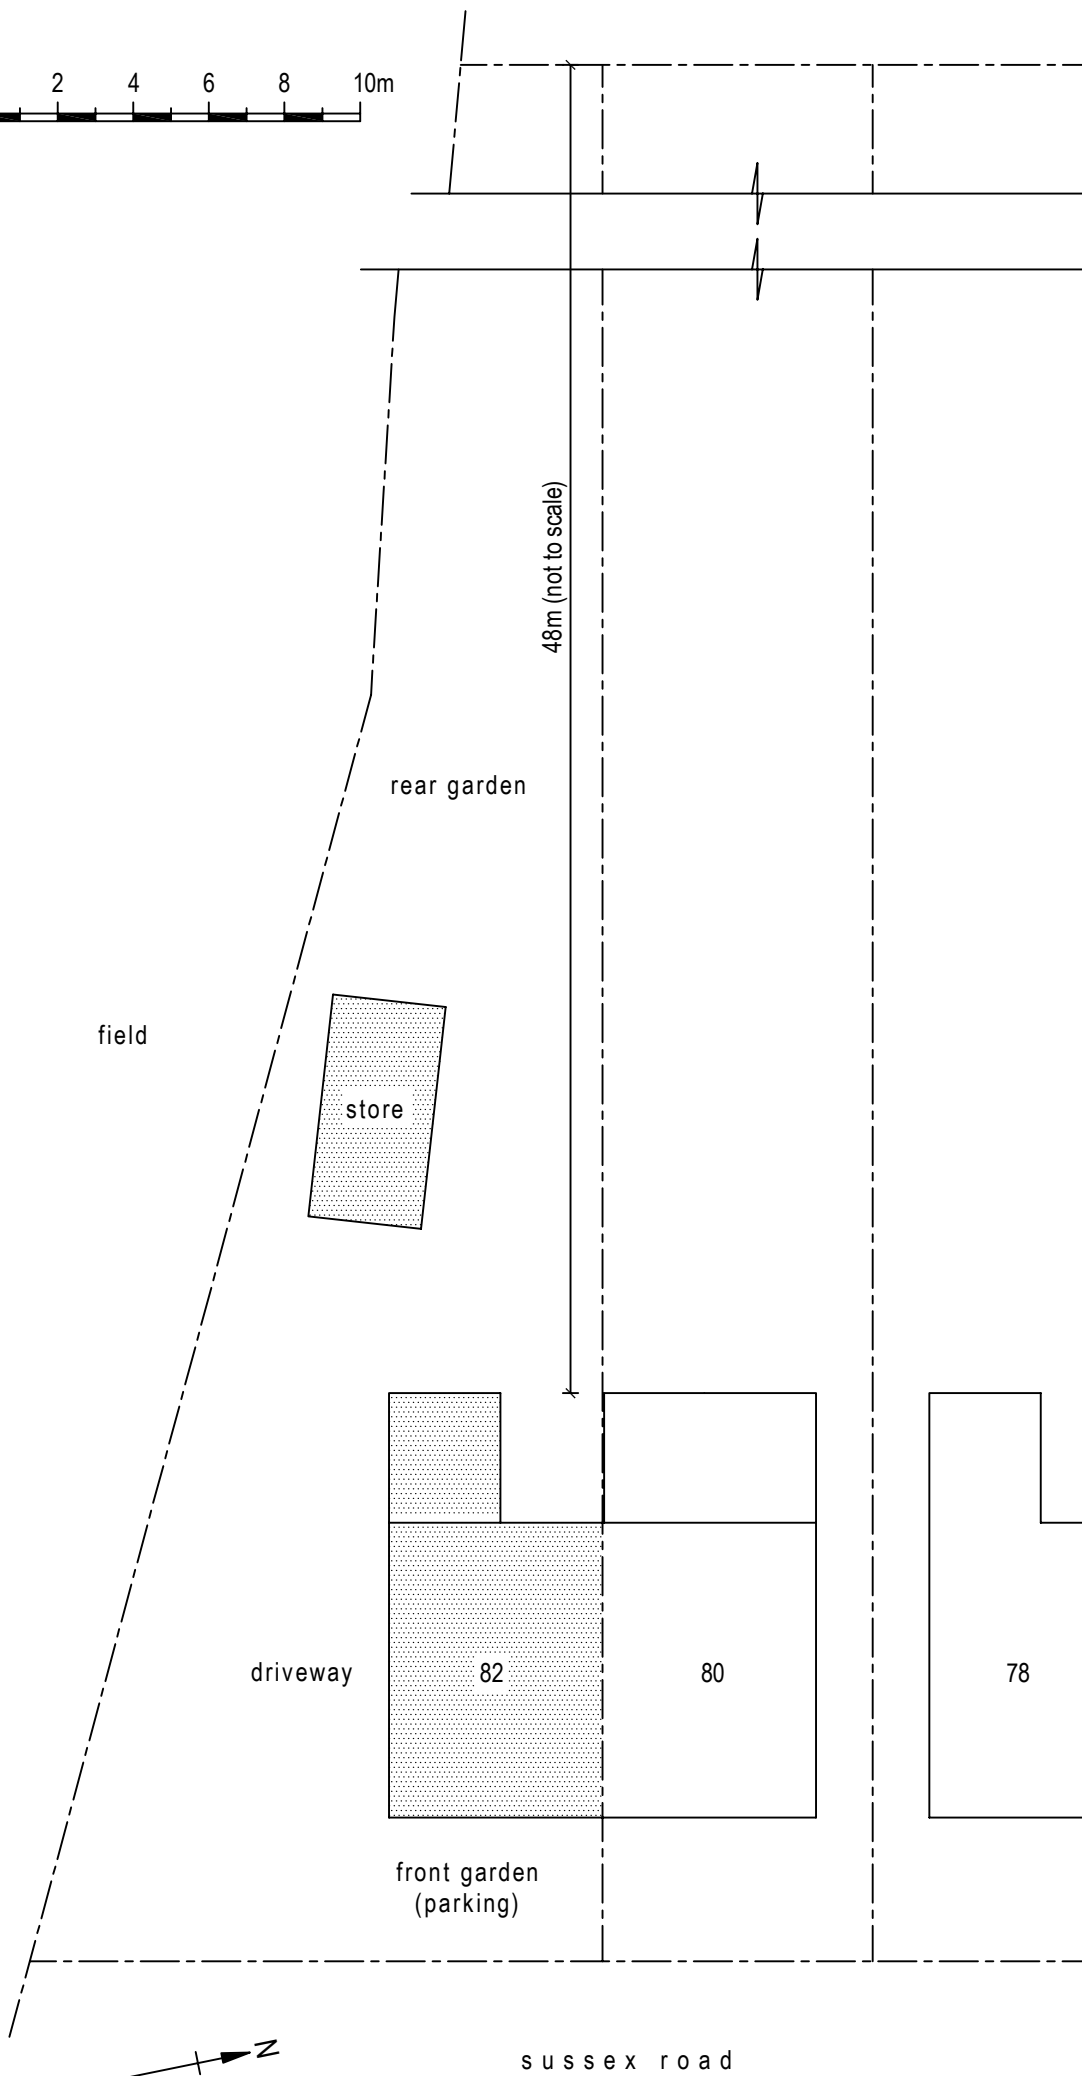


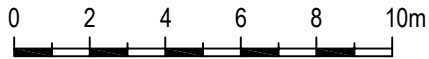

82 Sussex Road
Ickenham
UB10 8PN

Extensions

Site Plan

Survey

1:200 on A4

P / 170424 / 02