
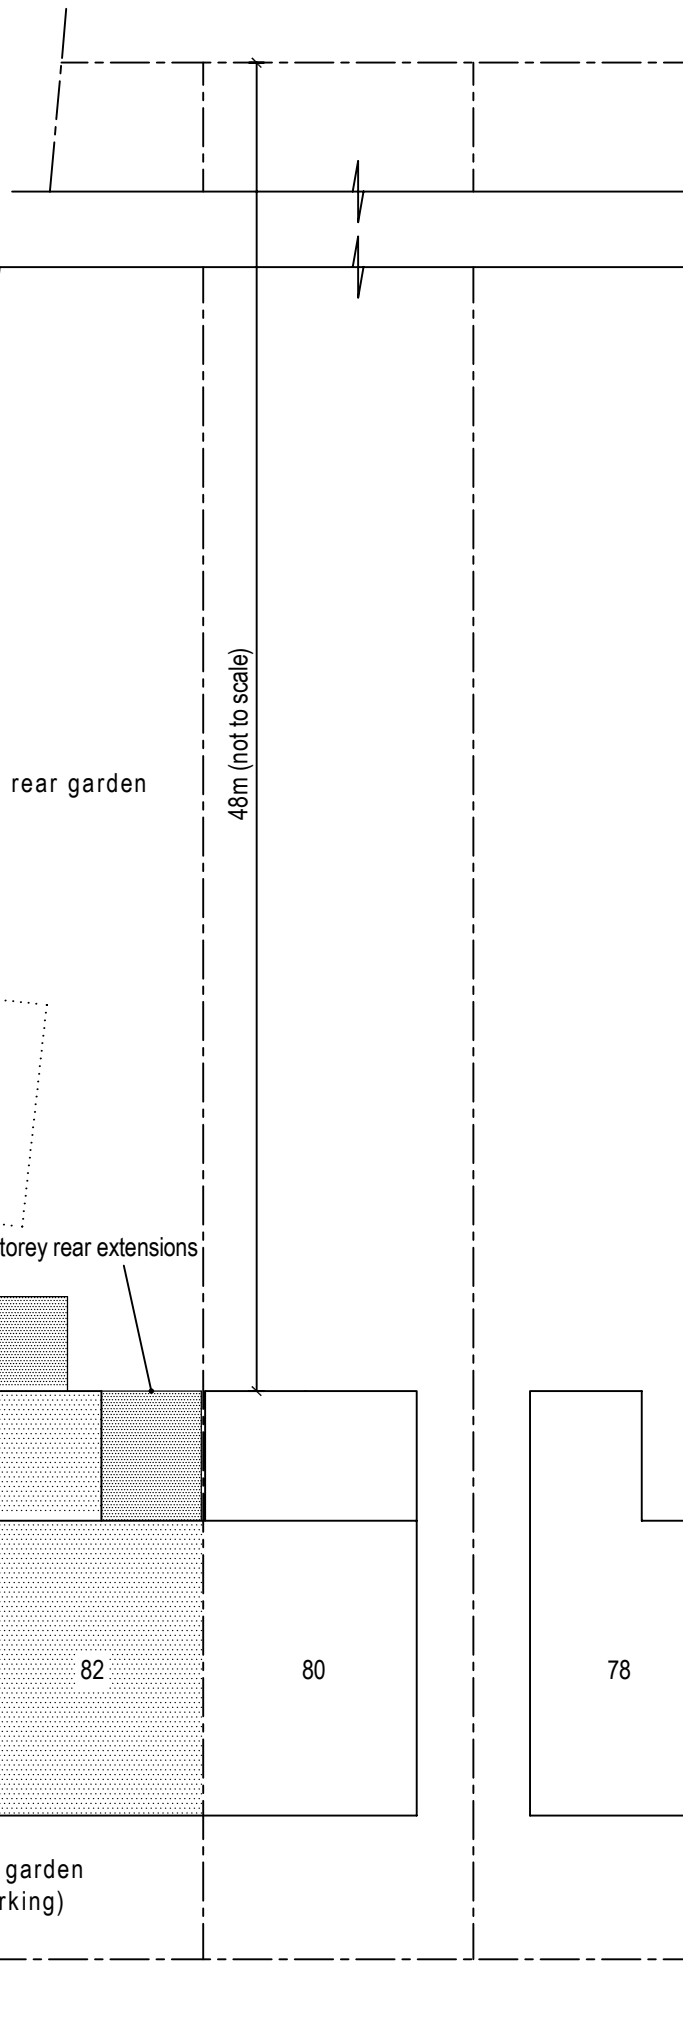


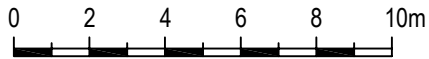

proposed part single
storey / part two storey
side to rear extension

parking area

front garden
(parking)

rear garden

48m (not to scale)

field

proposed single storey rear extensions

82

80

78

sussex road

82 Sussex Road
Ickenham
UB10 8PN

Extensions

Site Plan

Proposed

1:200 on A4

P / 170424 / 03